



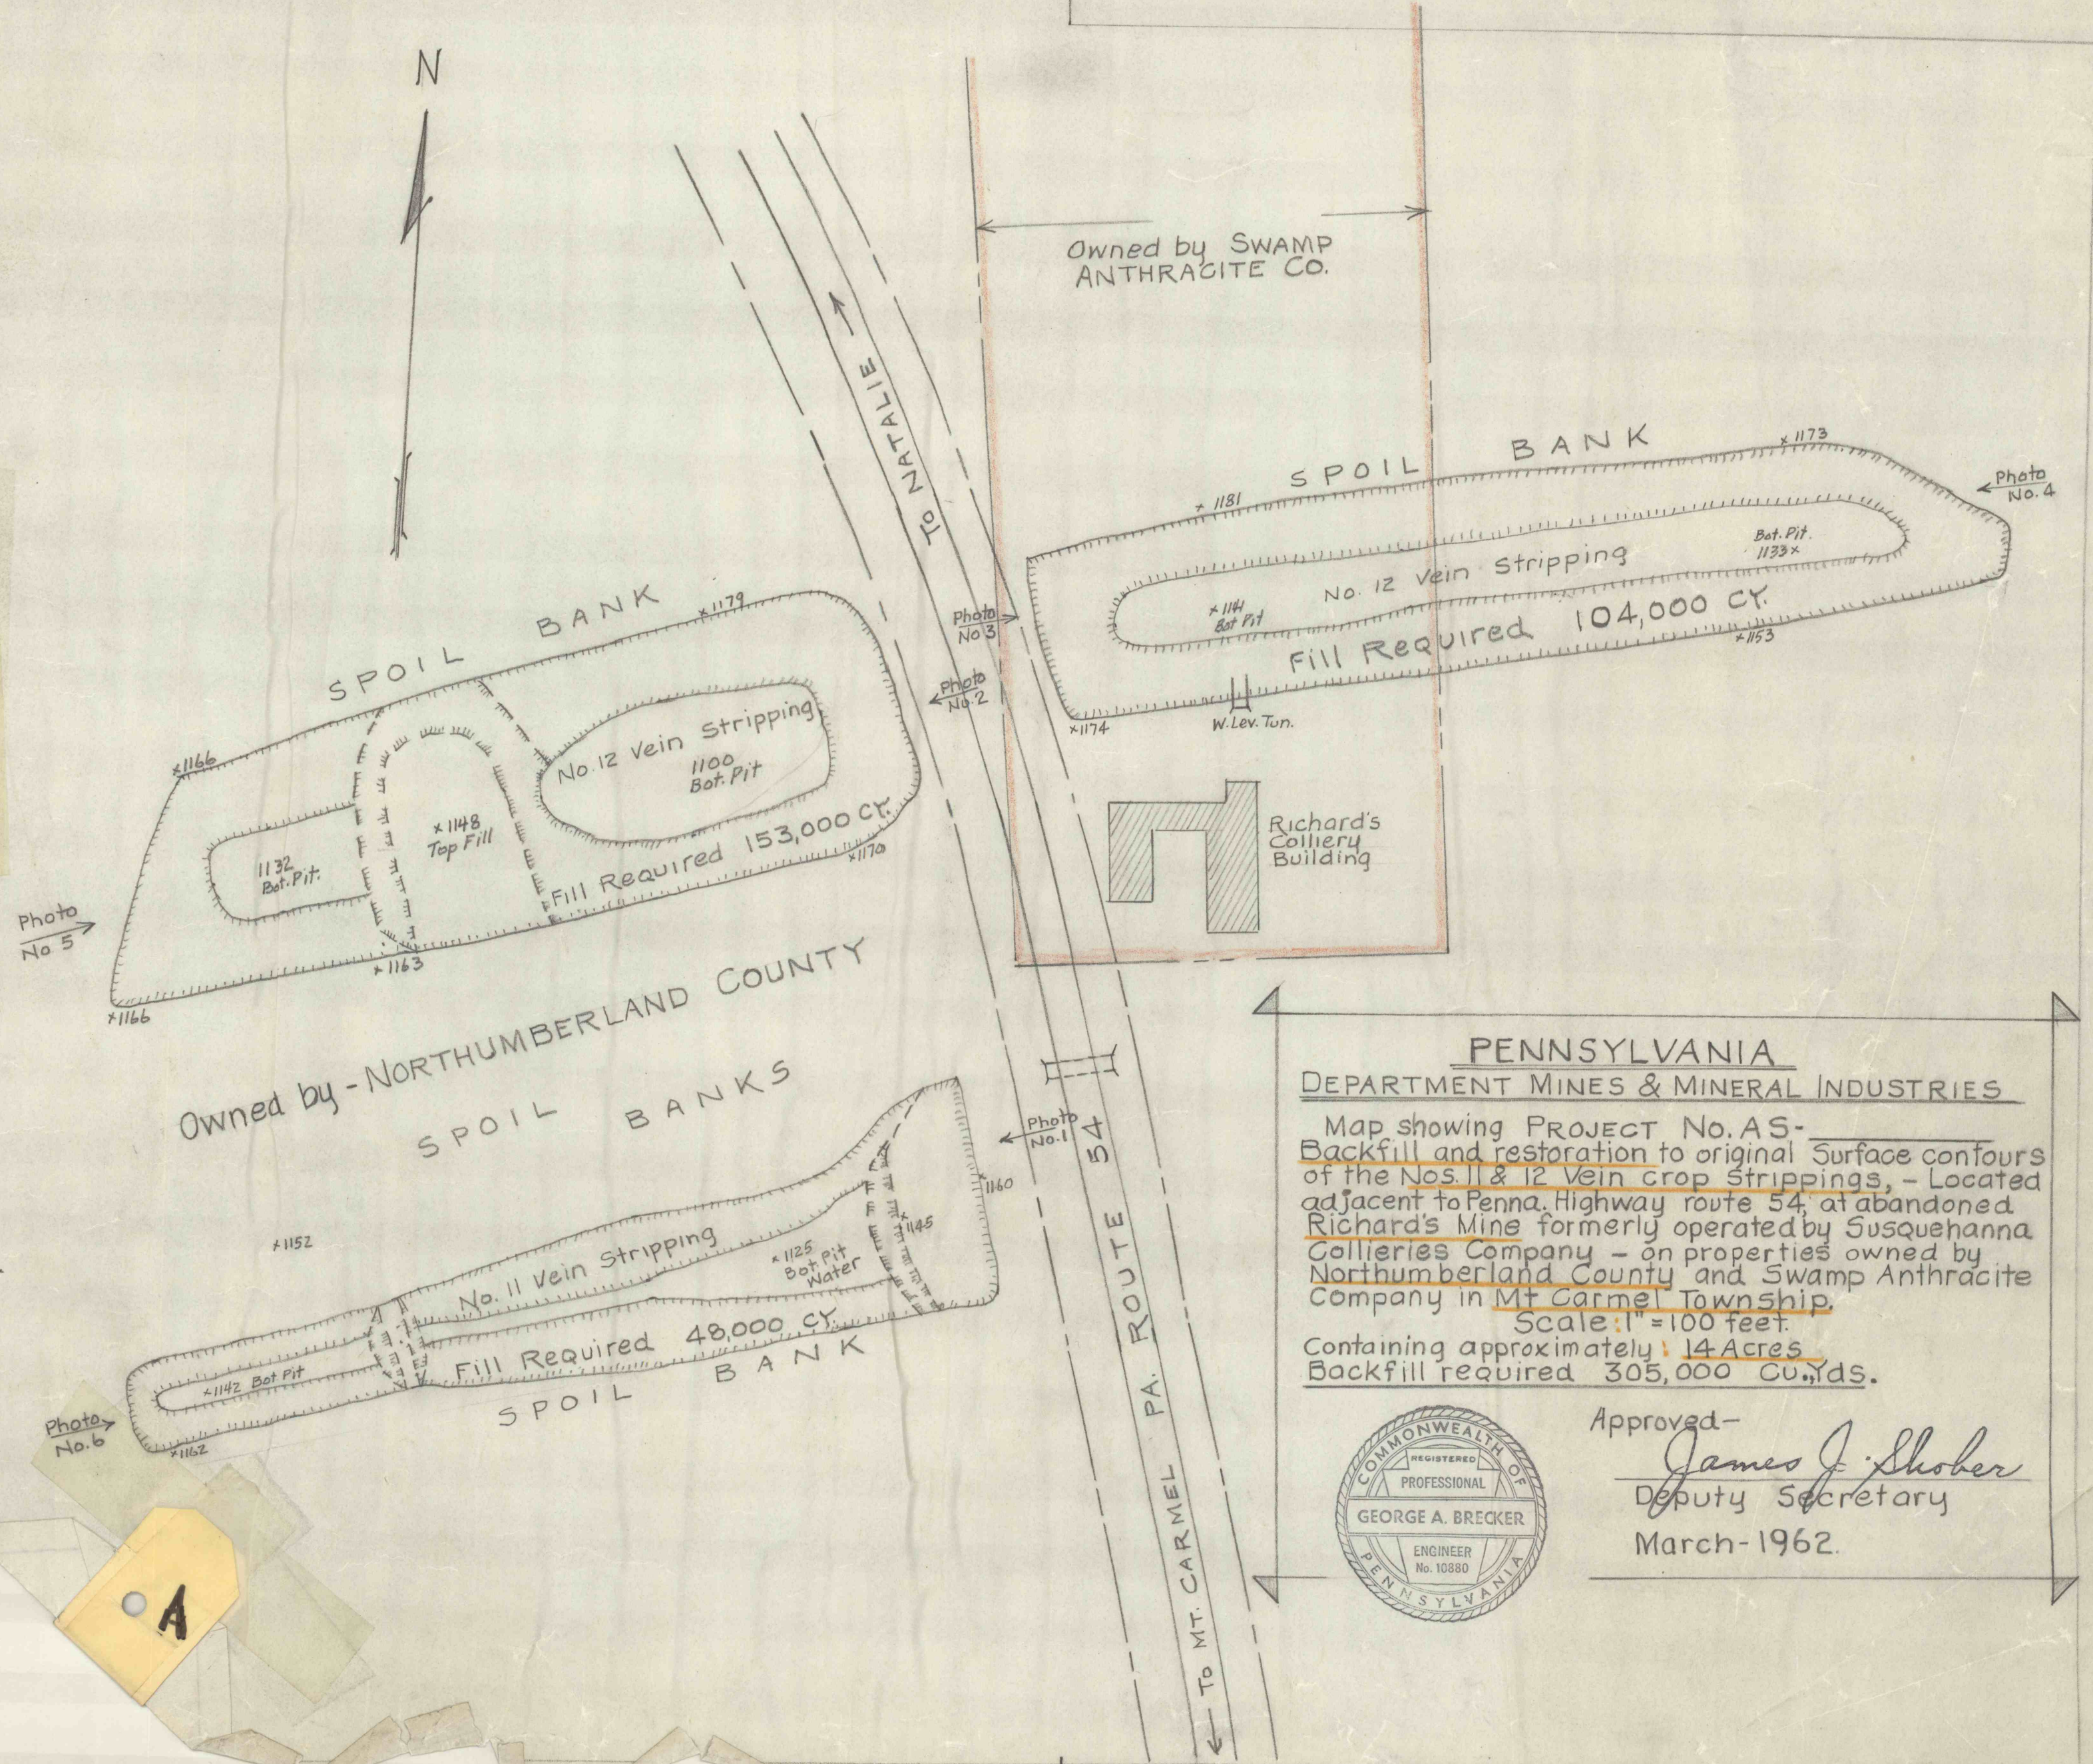

PENNSYLVANIA
DEPARTMENT MINES & MINERAL INDUSTRIES

Map showing PROJECT No. AS-
Backfill and restoration to original Surface contours
of the Nos. 11 & 12 Vein crop Strippings, - Located
adjacent to Penna. Highway route 54, at abandoned
Richard's Mine formerly operated by Susquehanna
Collieries Company - on properties owned by
Northumberland County and Swamp Anthracite
Company in Mt Carmel Township.
Scale: 1" = 100 feet.
Containing approximately 14 Acres.
Backfill required 305,000 Cu. Yds.

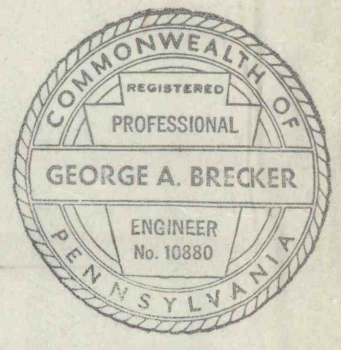

Approved-
James J. Shober
Deputy Secretary
March-1962.