


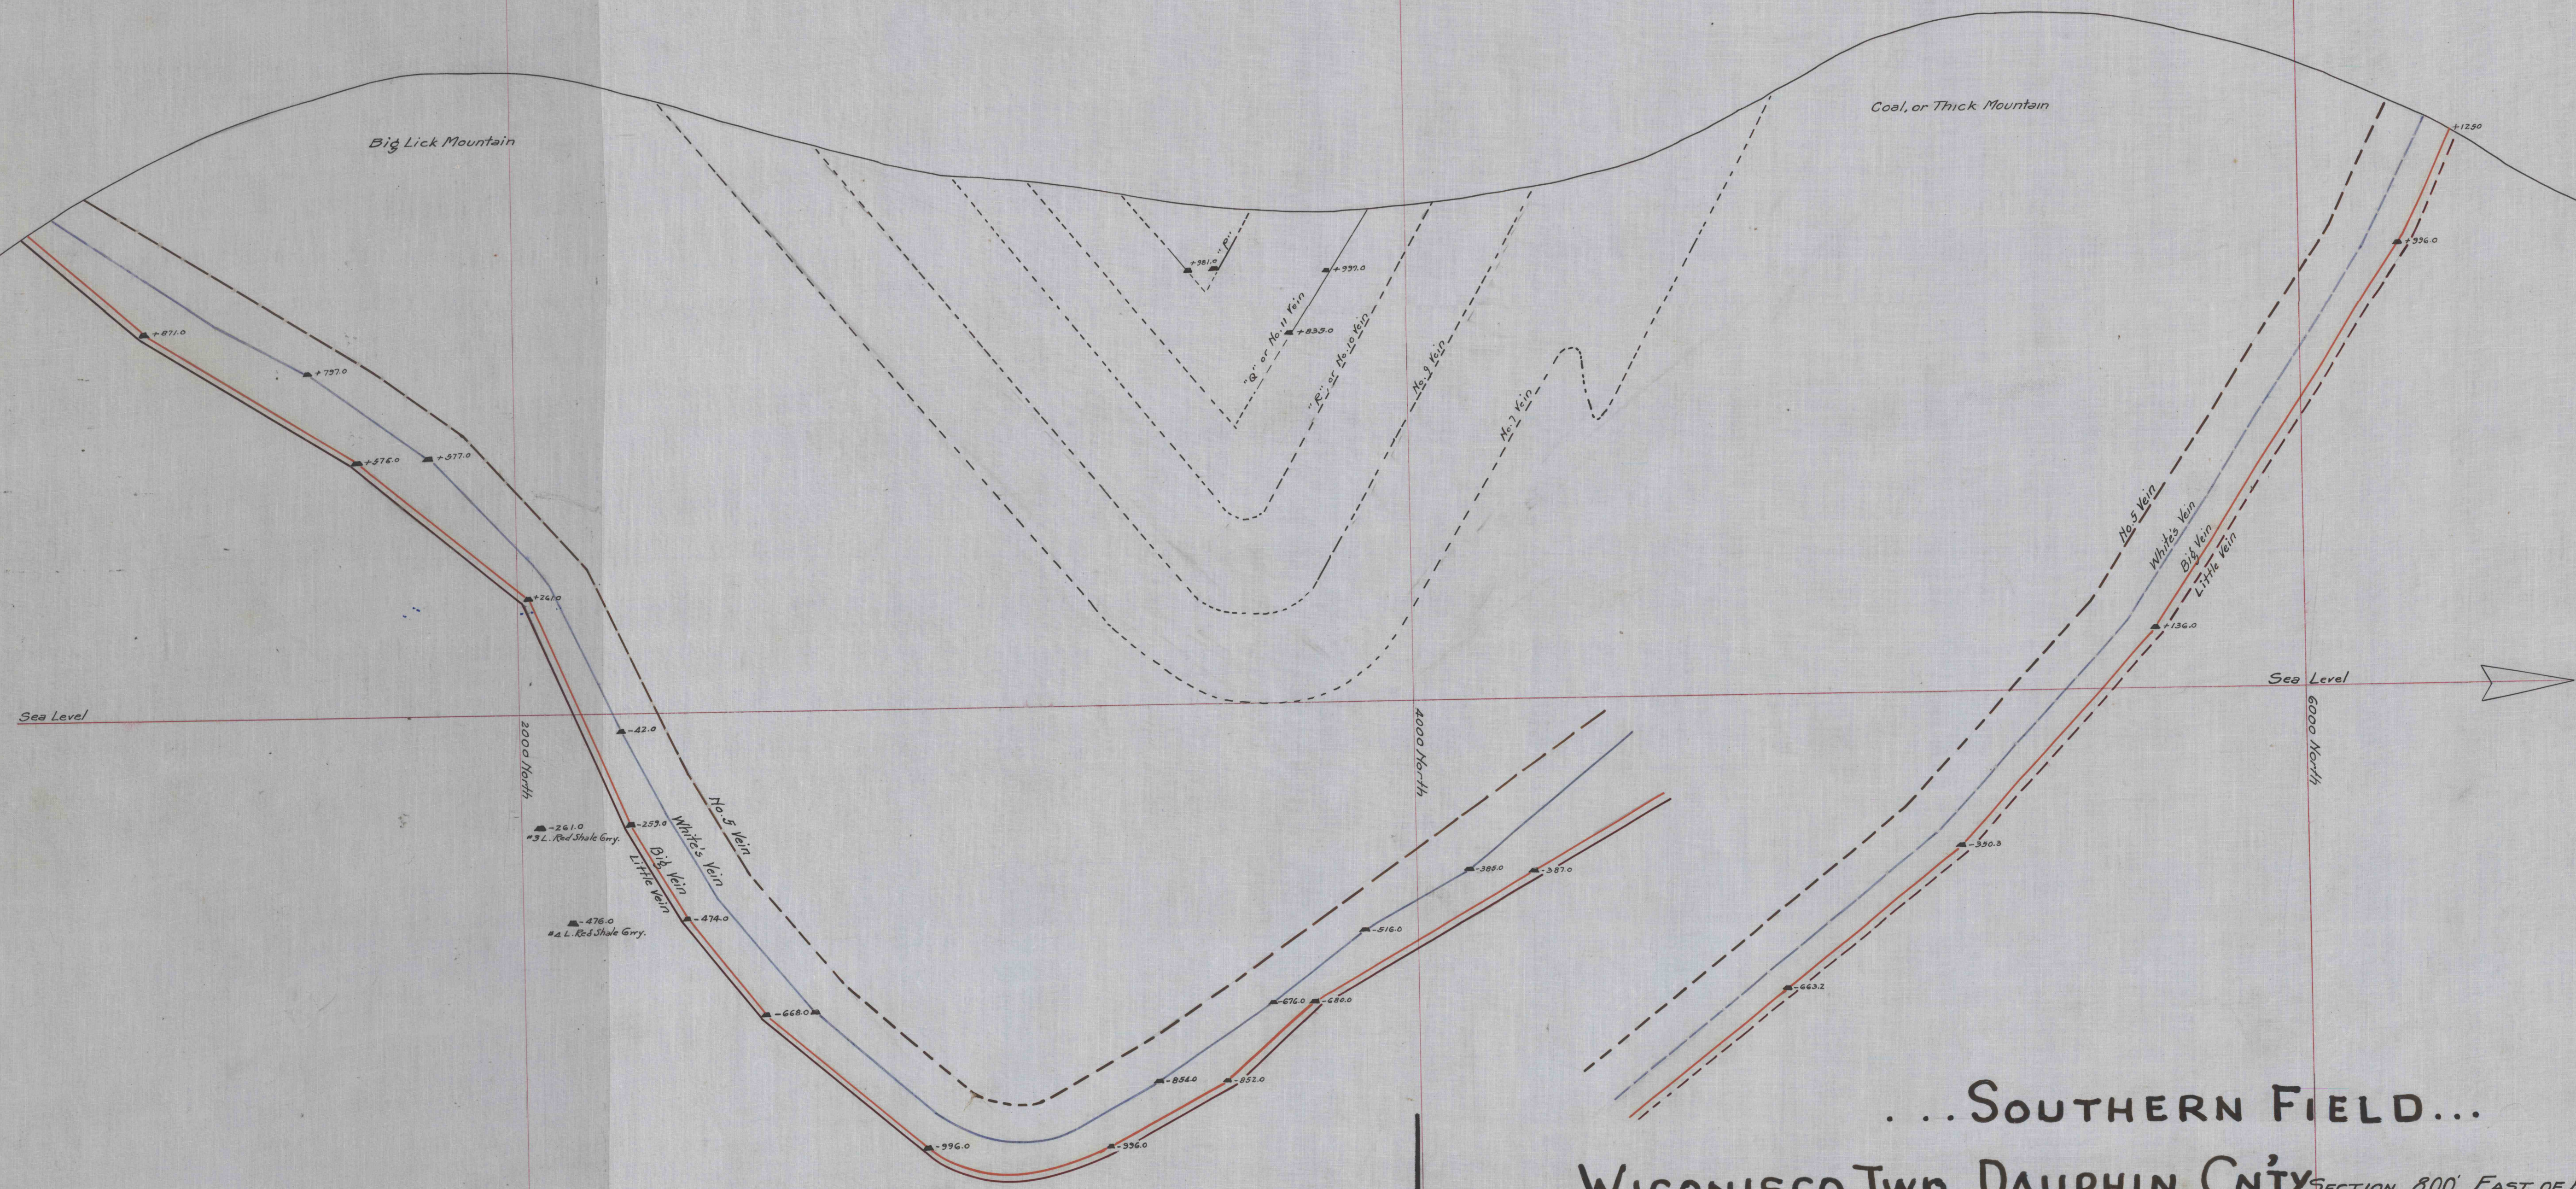

... SOUTHERN FIELD ...
WICONISCO Twp., DAUPHIN CNTY.
17. LYKENS Valley DISTRICT.

SECTION 800' EAST OF N^o 1 SHAFT.
• • SHORT MOUNTAIN COLLIERY • •
SUSQUEHANNA COLLIERIES CO. LYKENS, PA.
SCALE • 1" = 200' 4/22/26 *John M. Dwyer* DIV. ENGR.