


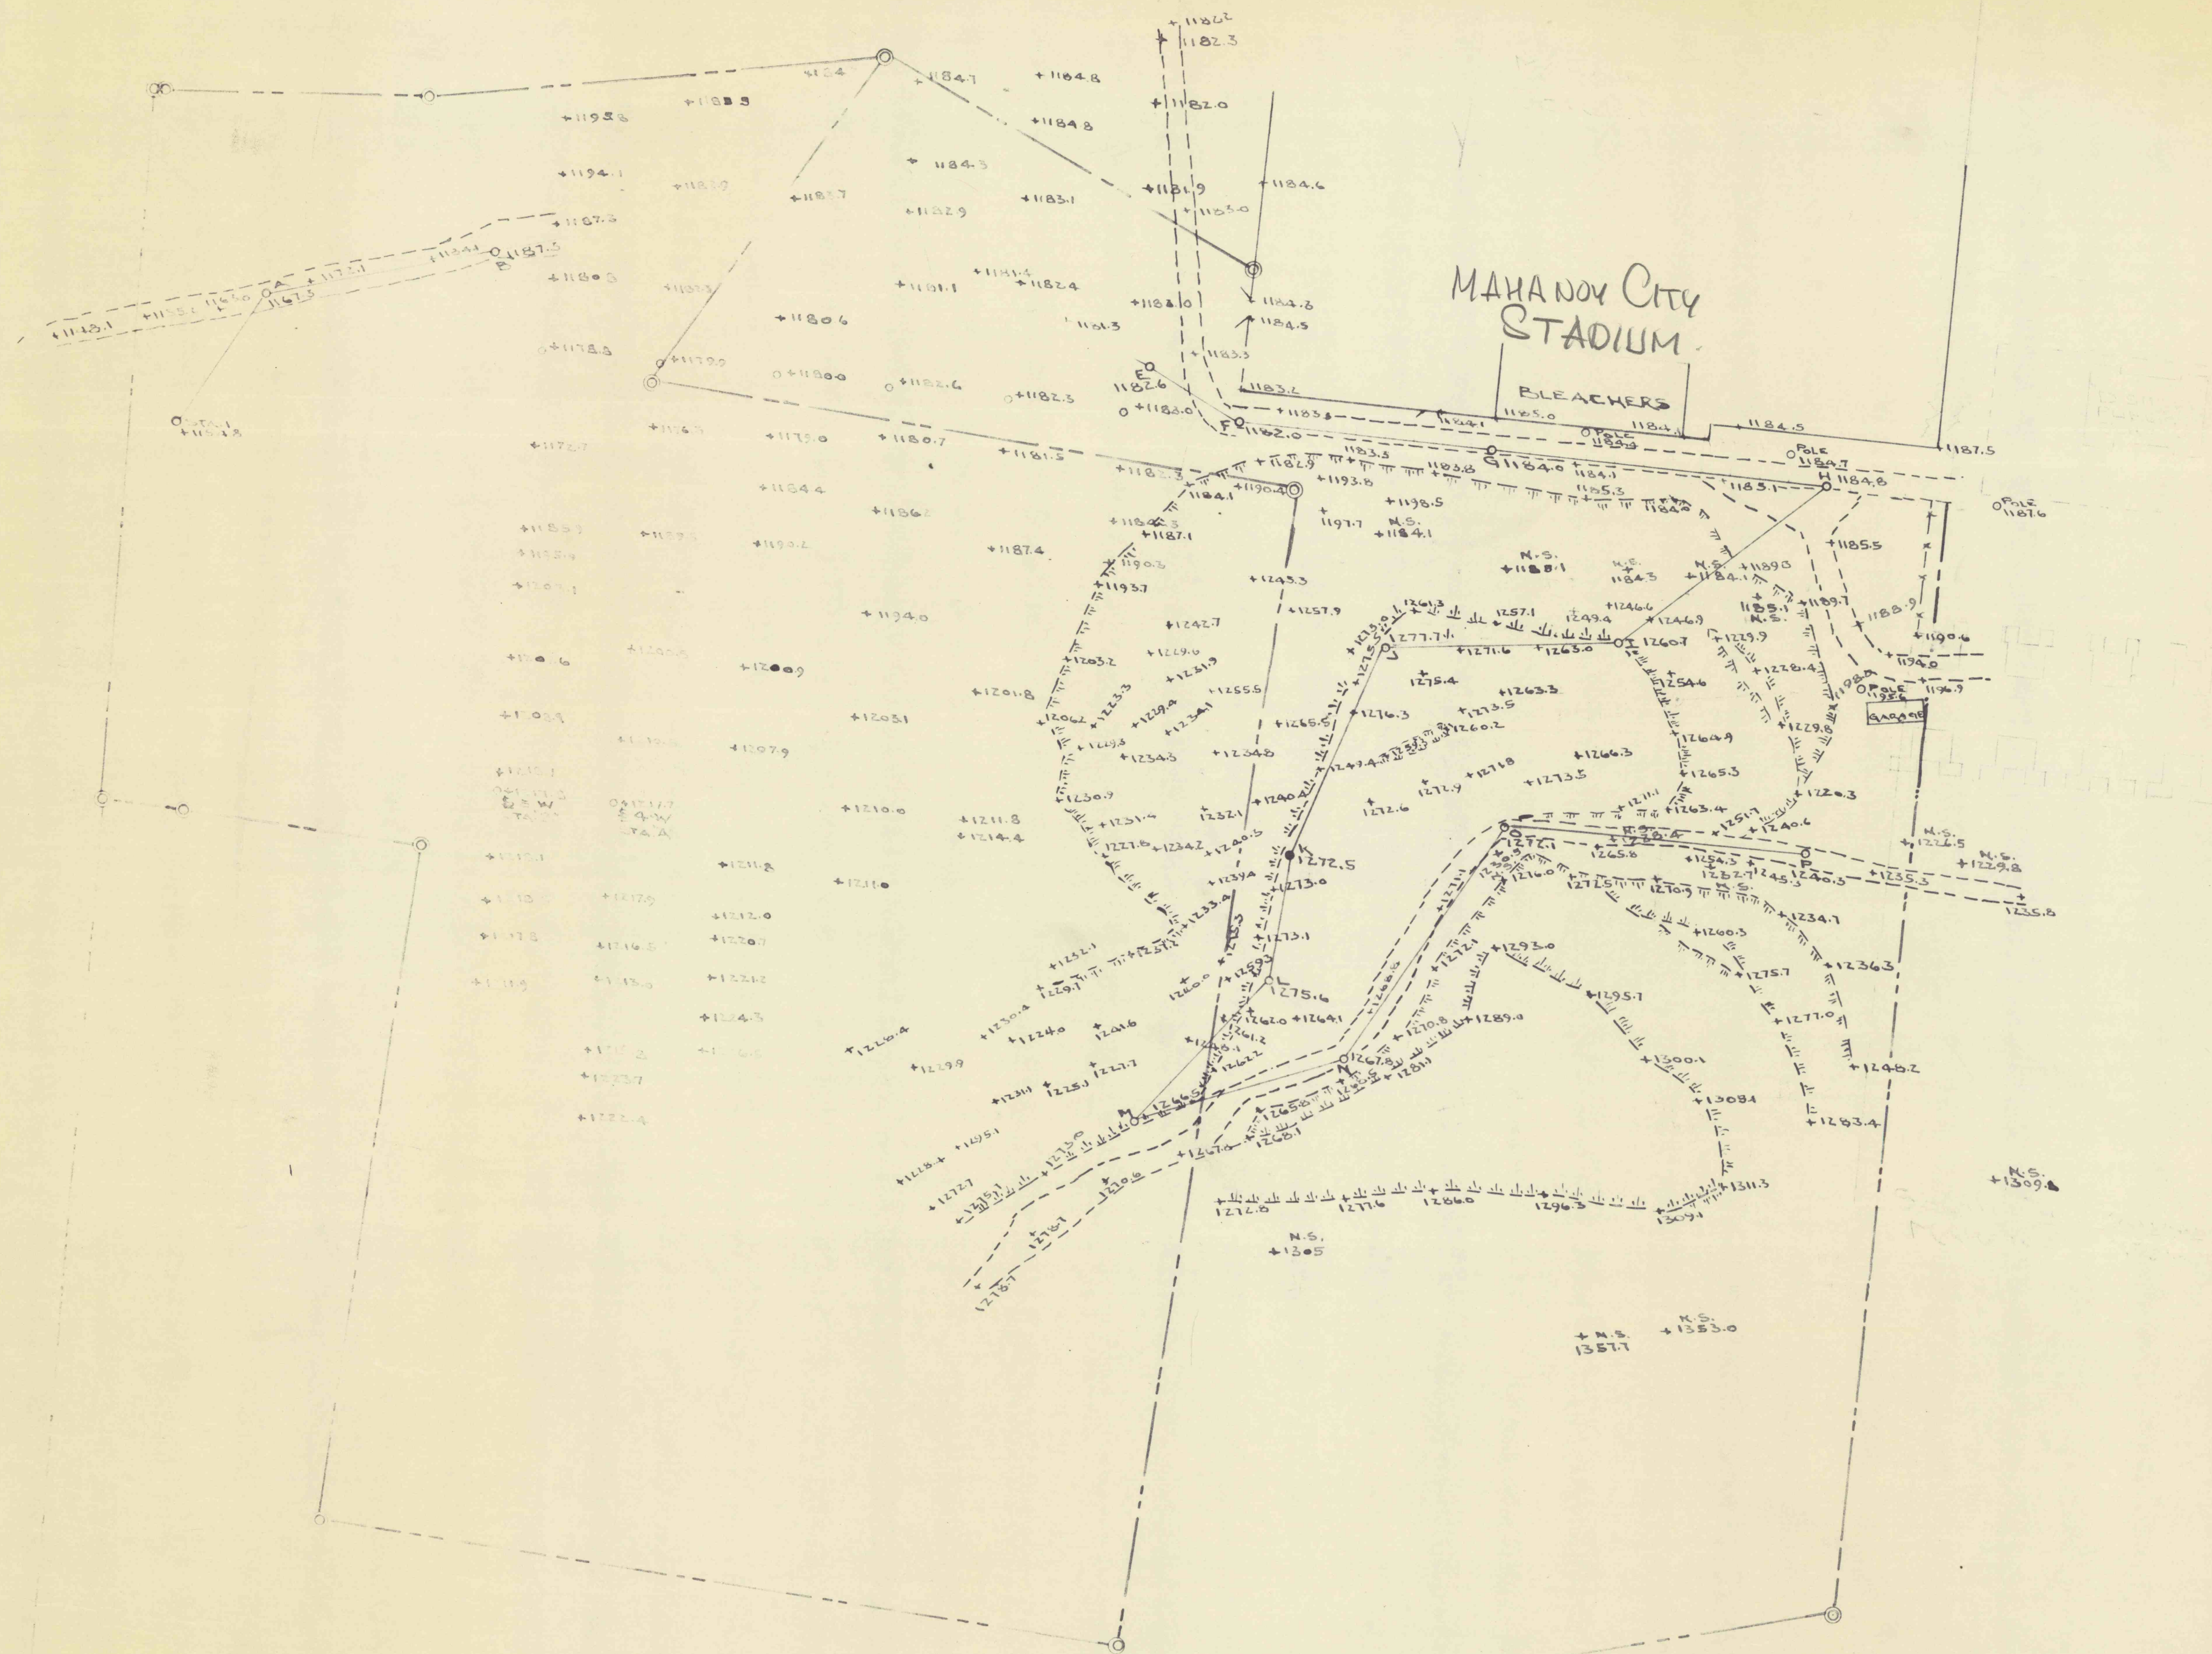

WESTERN MIDDLE FIELD MAHANOID CITY COLL'Y. MAH. CITY PLANS.
 BACK-FILL-PROJECT FOOT-BALL STADIUM- MAH. TWP. SCHUYLKILL CO. PA.
 10. E. MAHANOID DIST.