


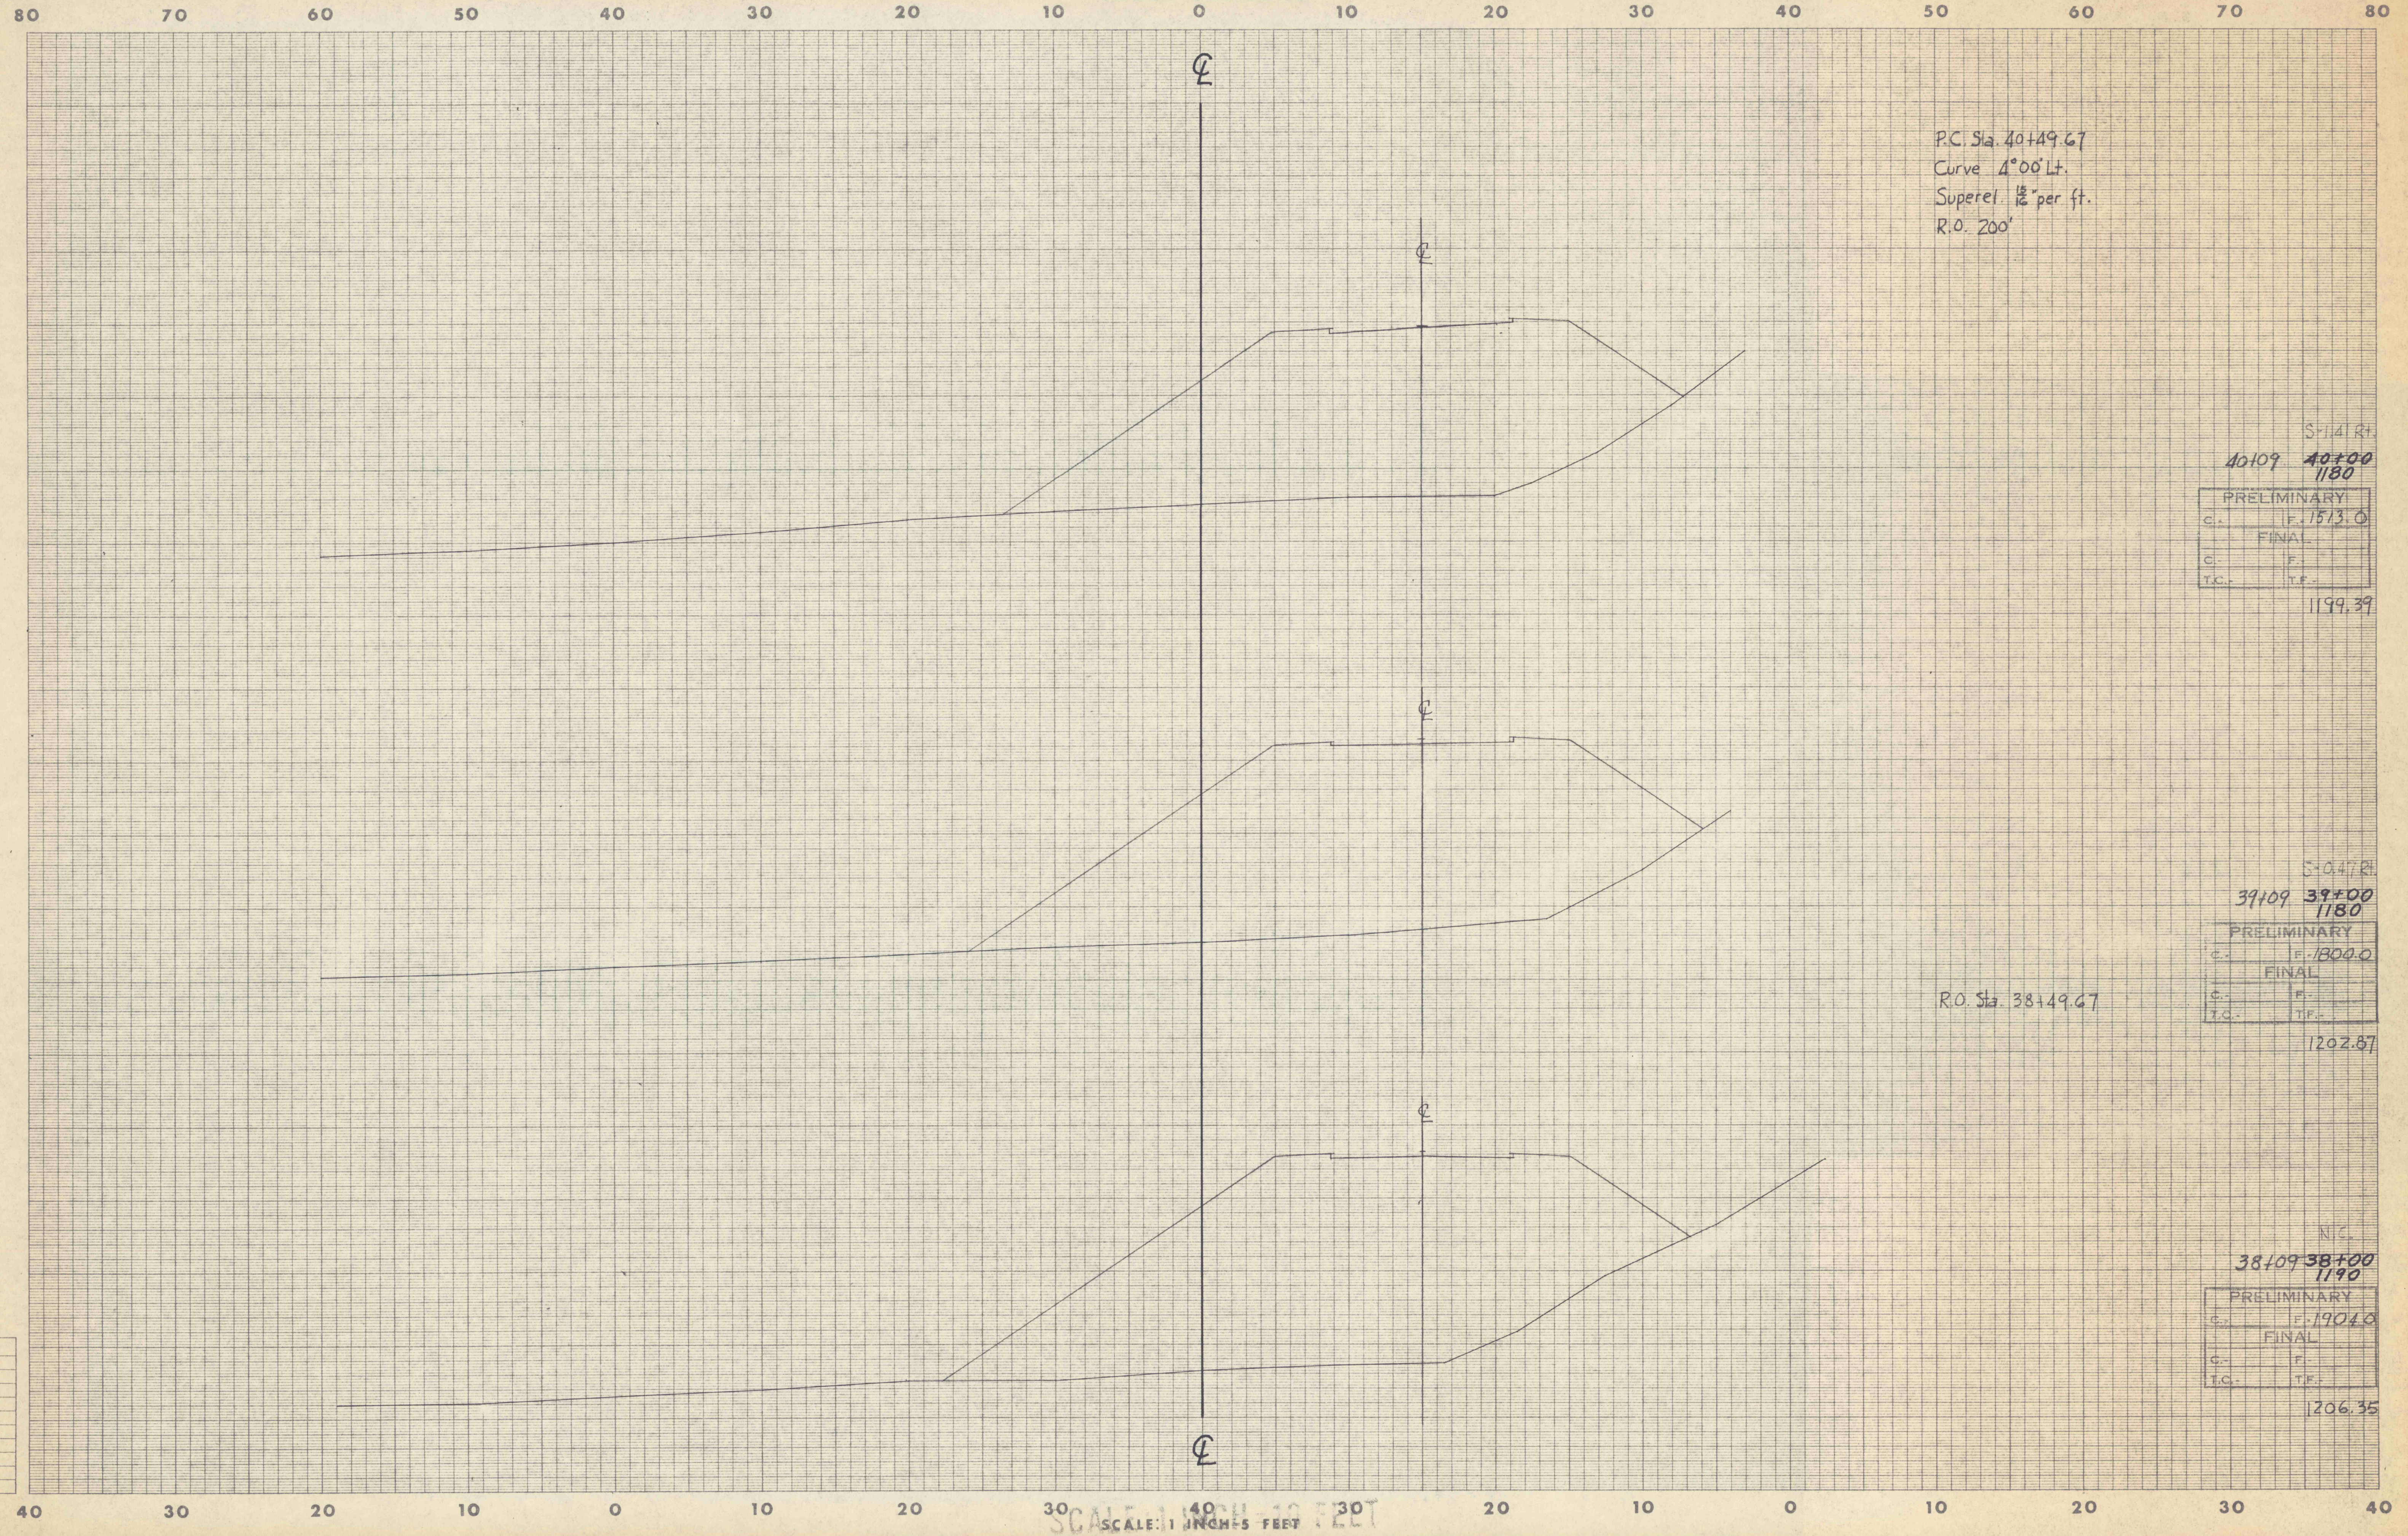

P.C. Sta. 40+49.67
Curve 4°00' Lt.
Superel. $\frac{1}{2}$ " per ft.
R.O. 200'

S-1147R
40+09 40+00
1180
PRELIMINARY
C- F- 1513.0
FINAL
C- F-
T.C- T.F-
1199.39

S-047R
39+09 39+00
1180
PRELIMINARY
C- F- 1800.0
FINAL
C- F-
T.C- T.F-
1202.87

R.O. Sta. 38+49.67

N.C.
38+09 38+00
1190
PRELIMINARY
C- F- 1904.0
FINAL
C- F-
T.C- T.F-
1206.35

Application No. _____
Route No. _____
Original Platted by _____
" Checked by _____
Template by _____
Area by _____
Finals Platted by _____
" Checked by _____
Area by _____
" Checked by _____