


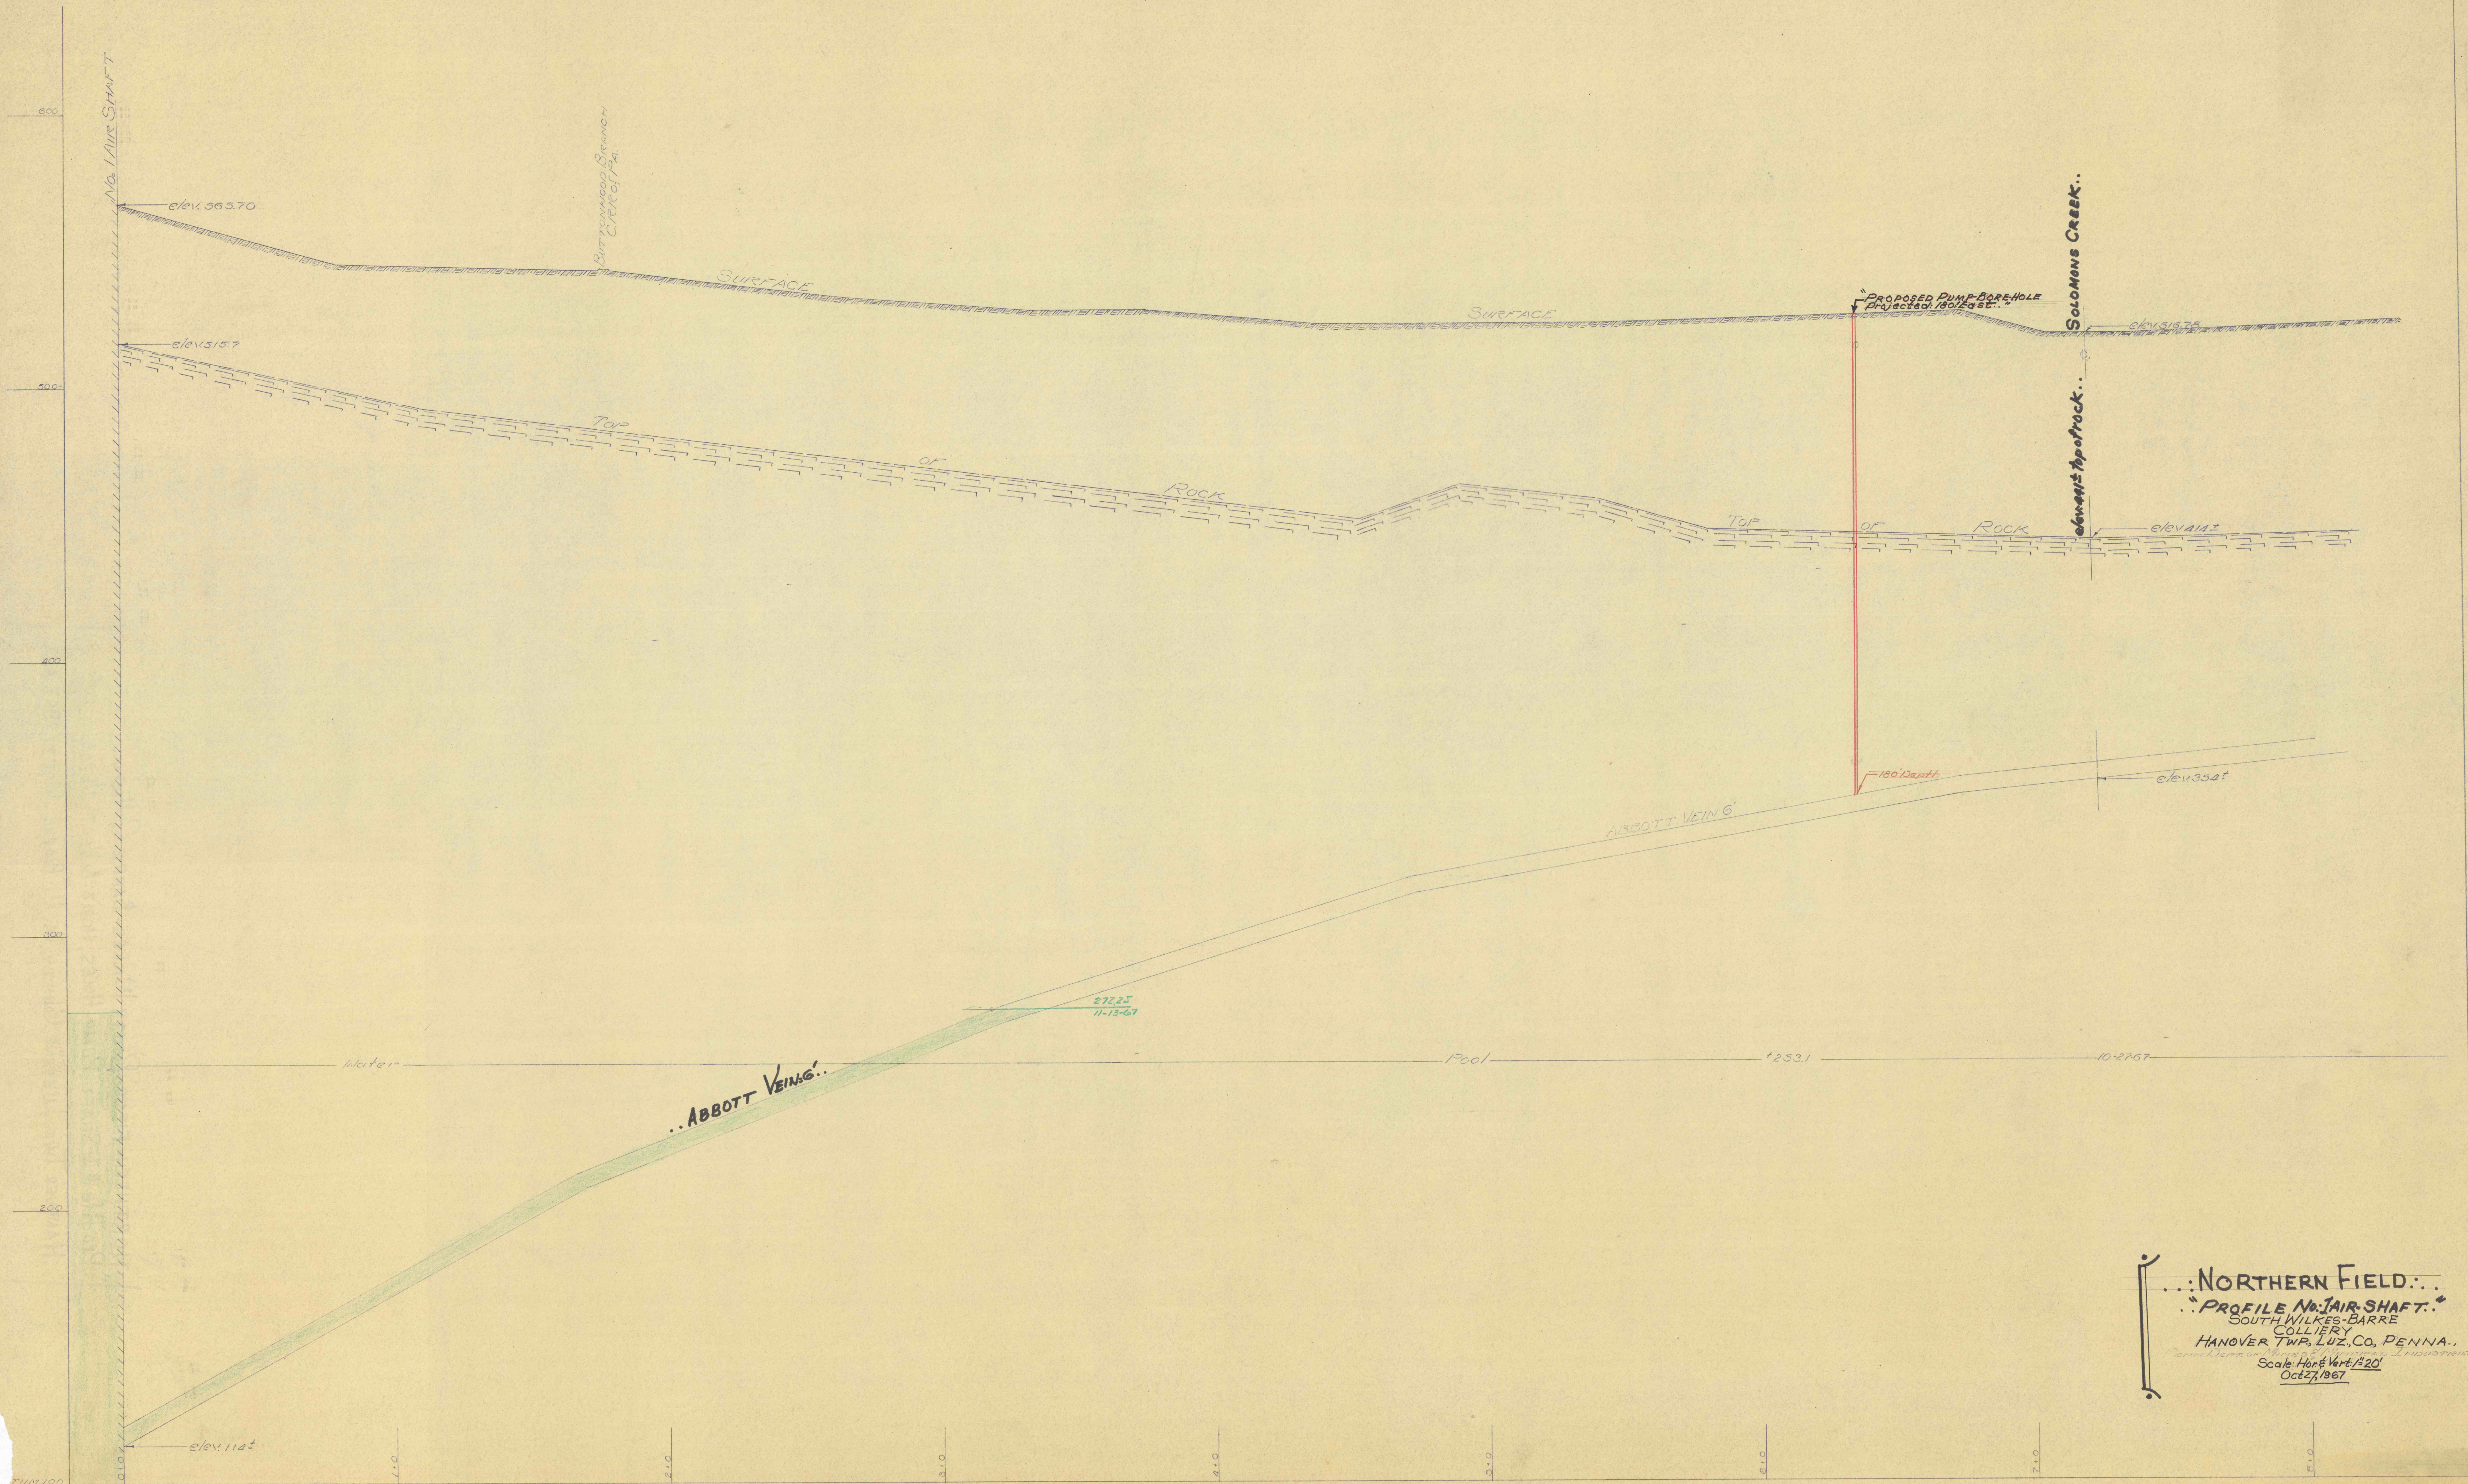

...: NORTHERN FIELD ...
"PROFILE No. 1 AIR SHAFT."
SOUTH WILKES-BARRE
COLLIERY
HANOVER TWP., LUZ., CO., PENNA.
Scale: Hor. & Vert. 1"=20'
Oct 27, 1967