


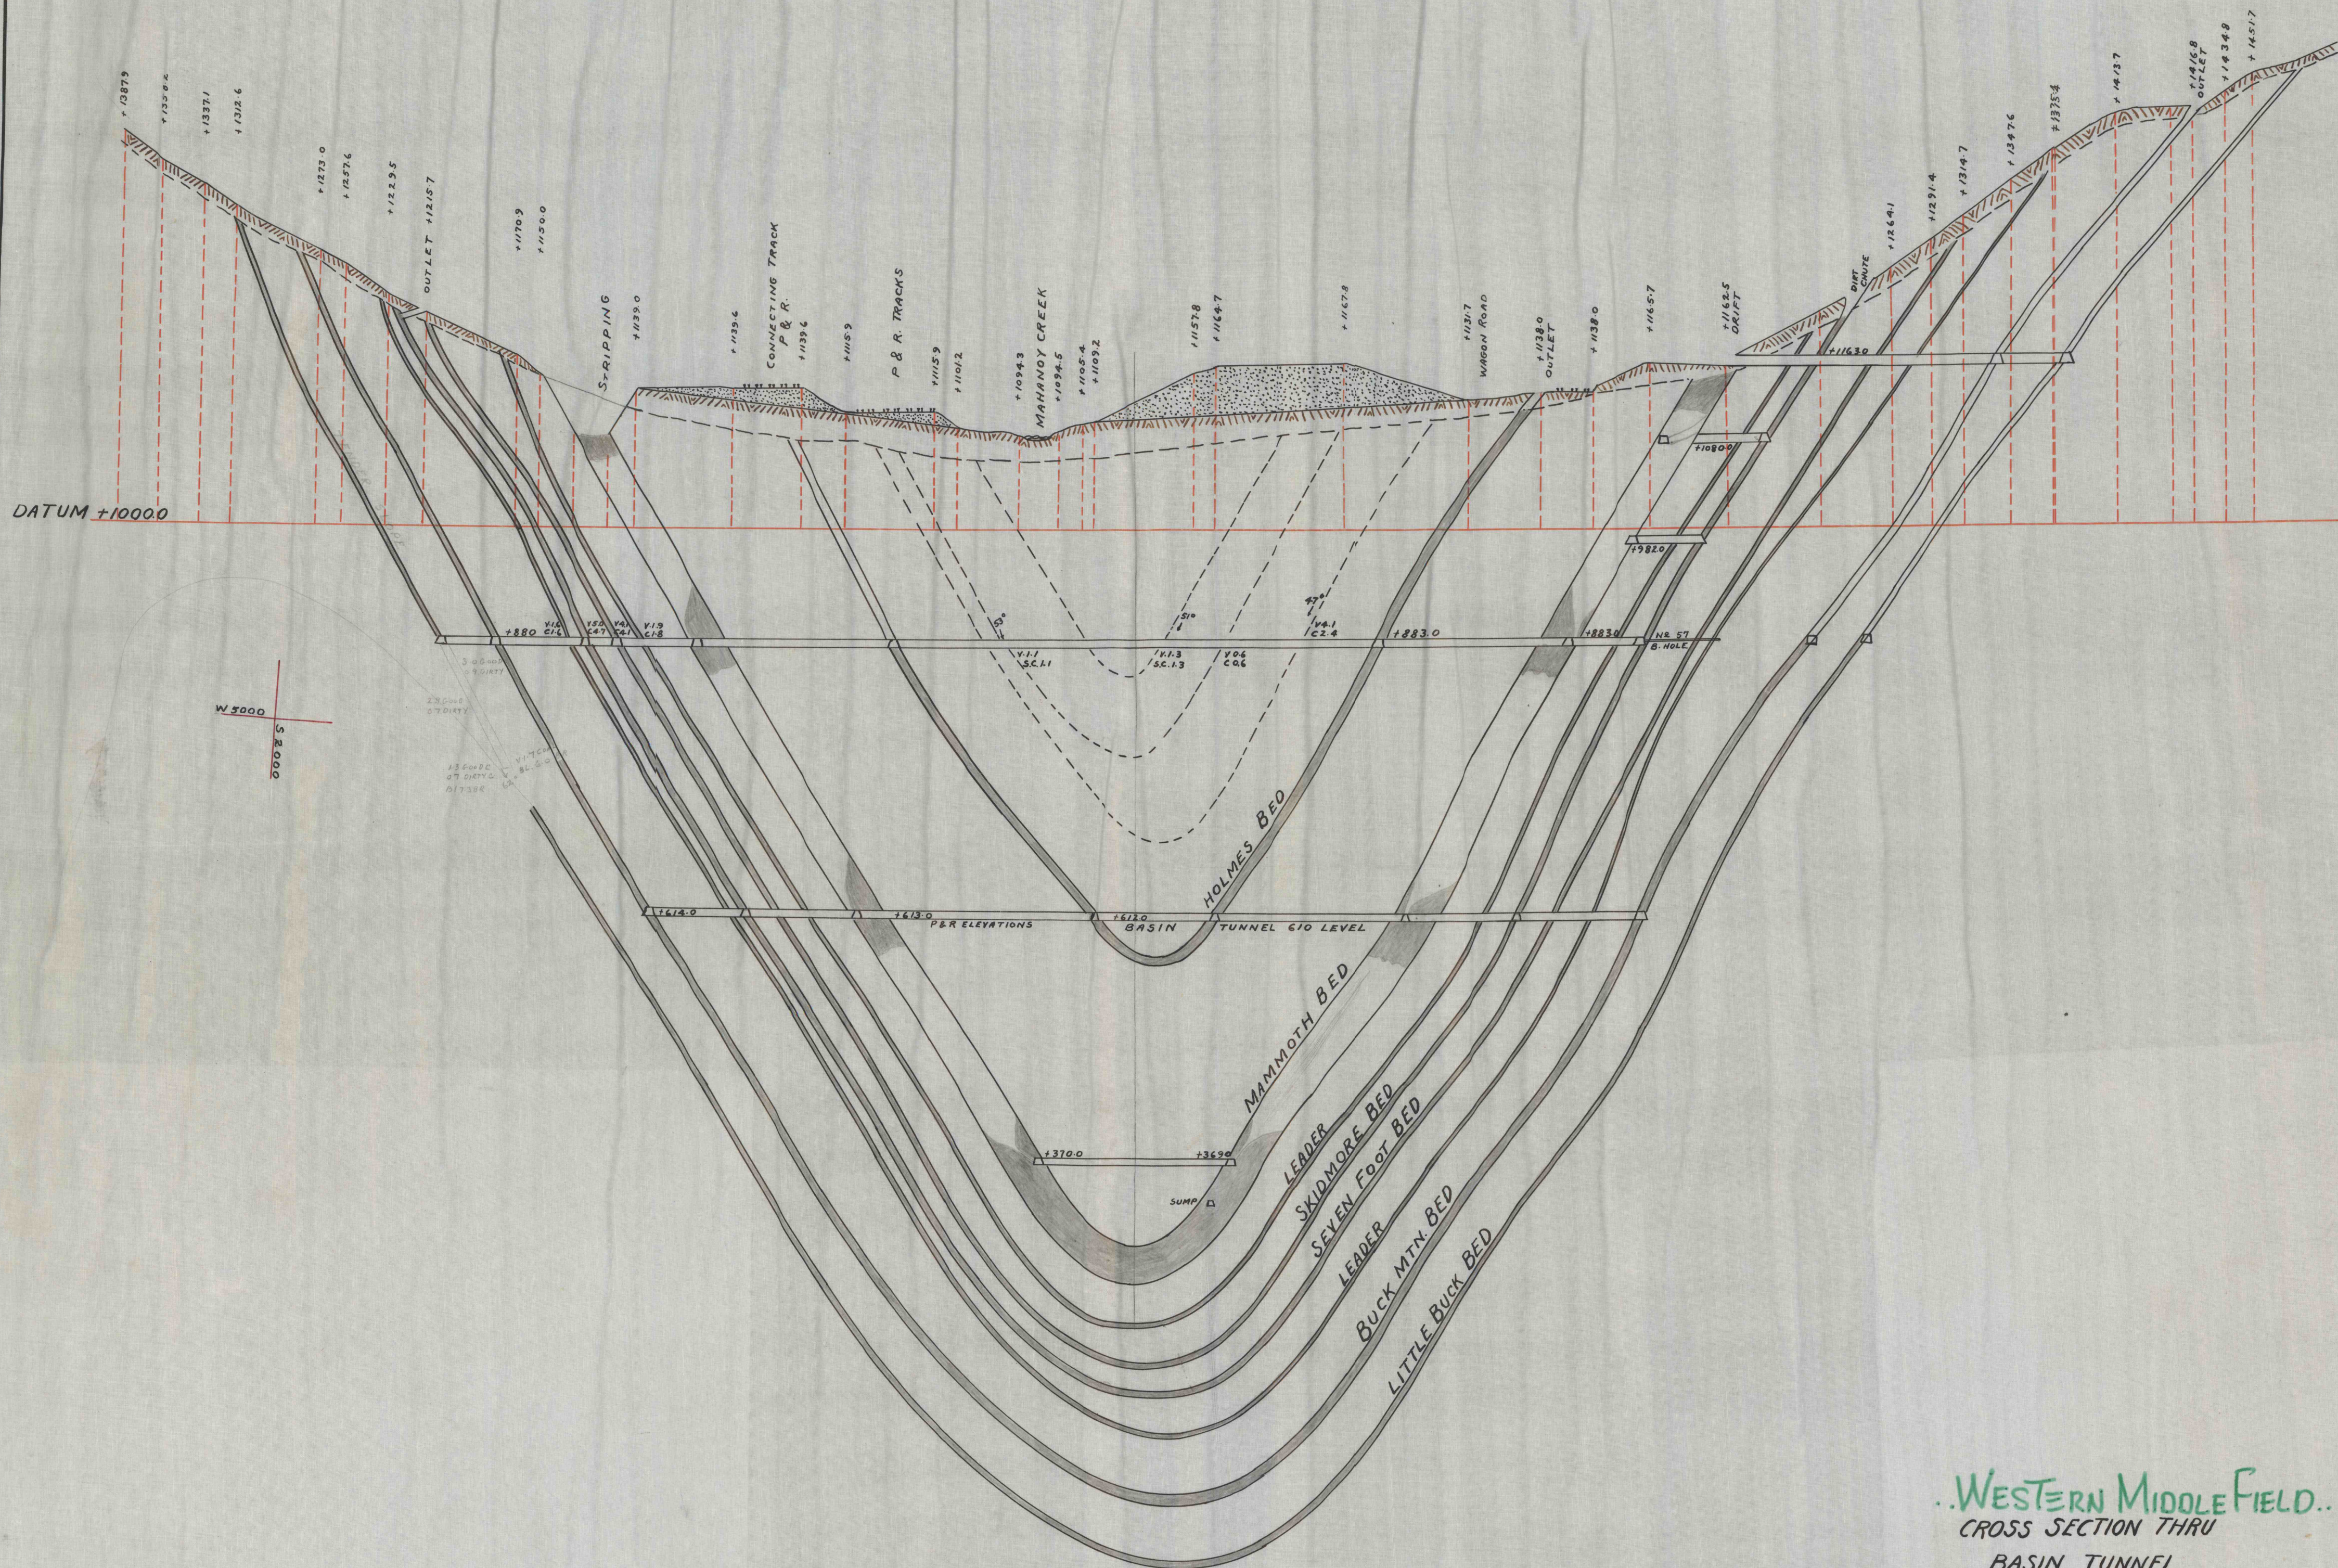

..WESTERN MIDDLE FIELD..
 CROSS SECTION THRU
 BASIN TUNNEL
 AT
 WEST BEAR RIDGE COLLIERY
 HARLEIGH BROOKWOOD COAL CO. FRACKVILLE, PA
 AUG. 1936 SCALE 1"=100'
 SCHUYLKILL COUNTY, PA.