


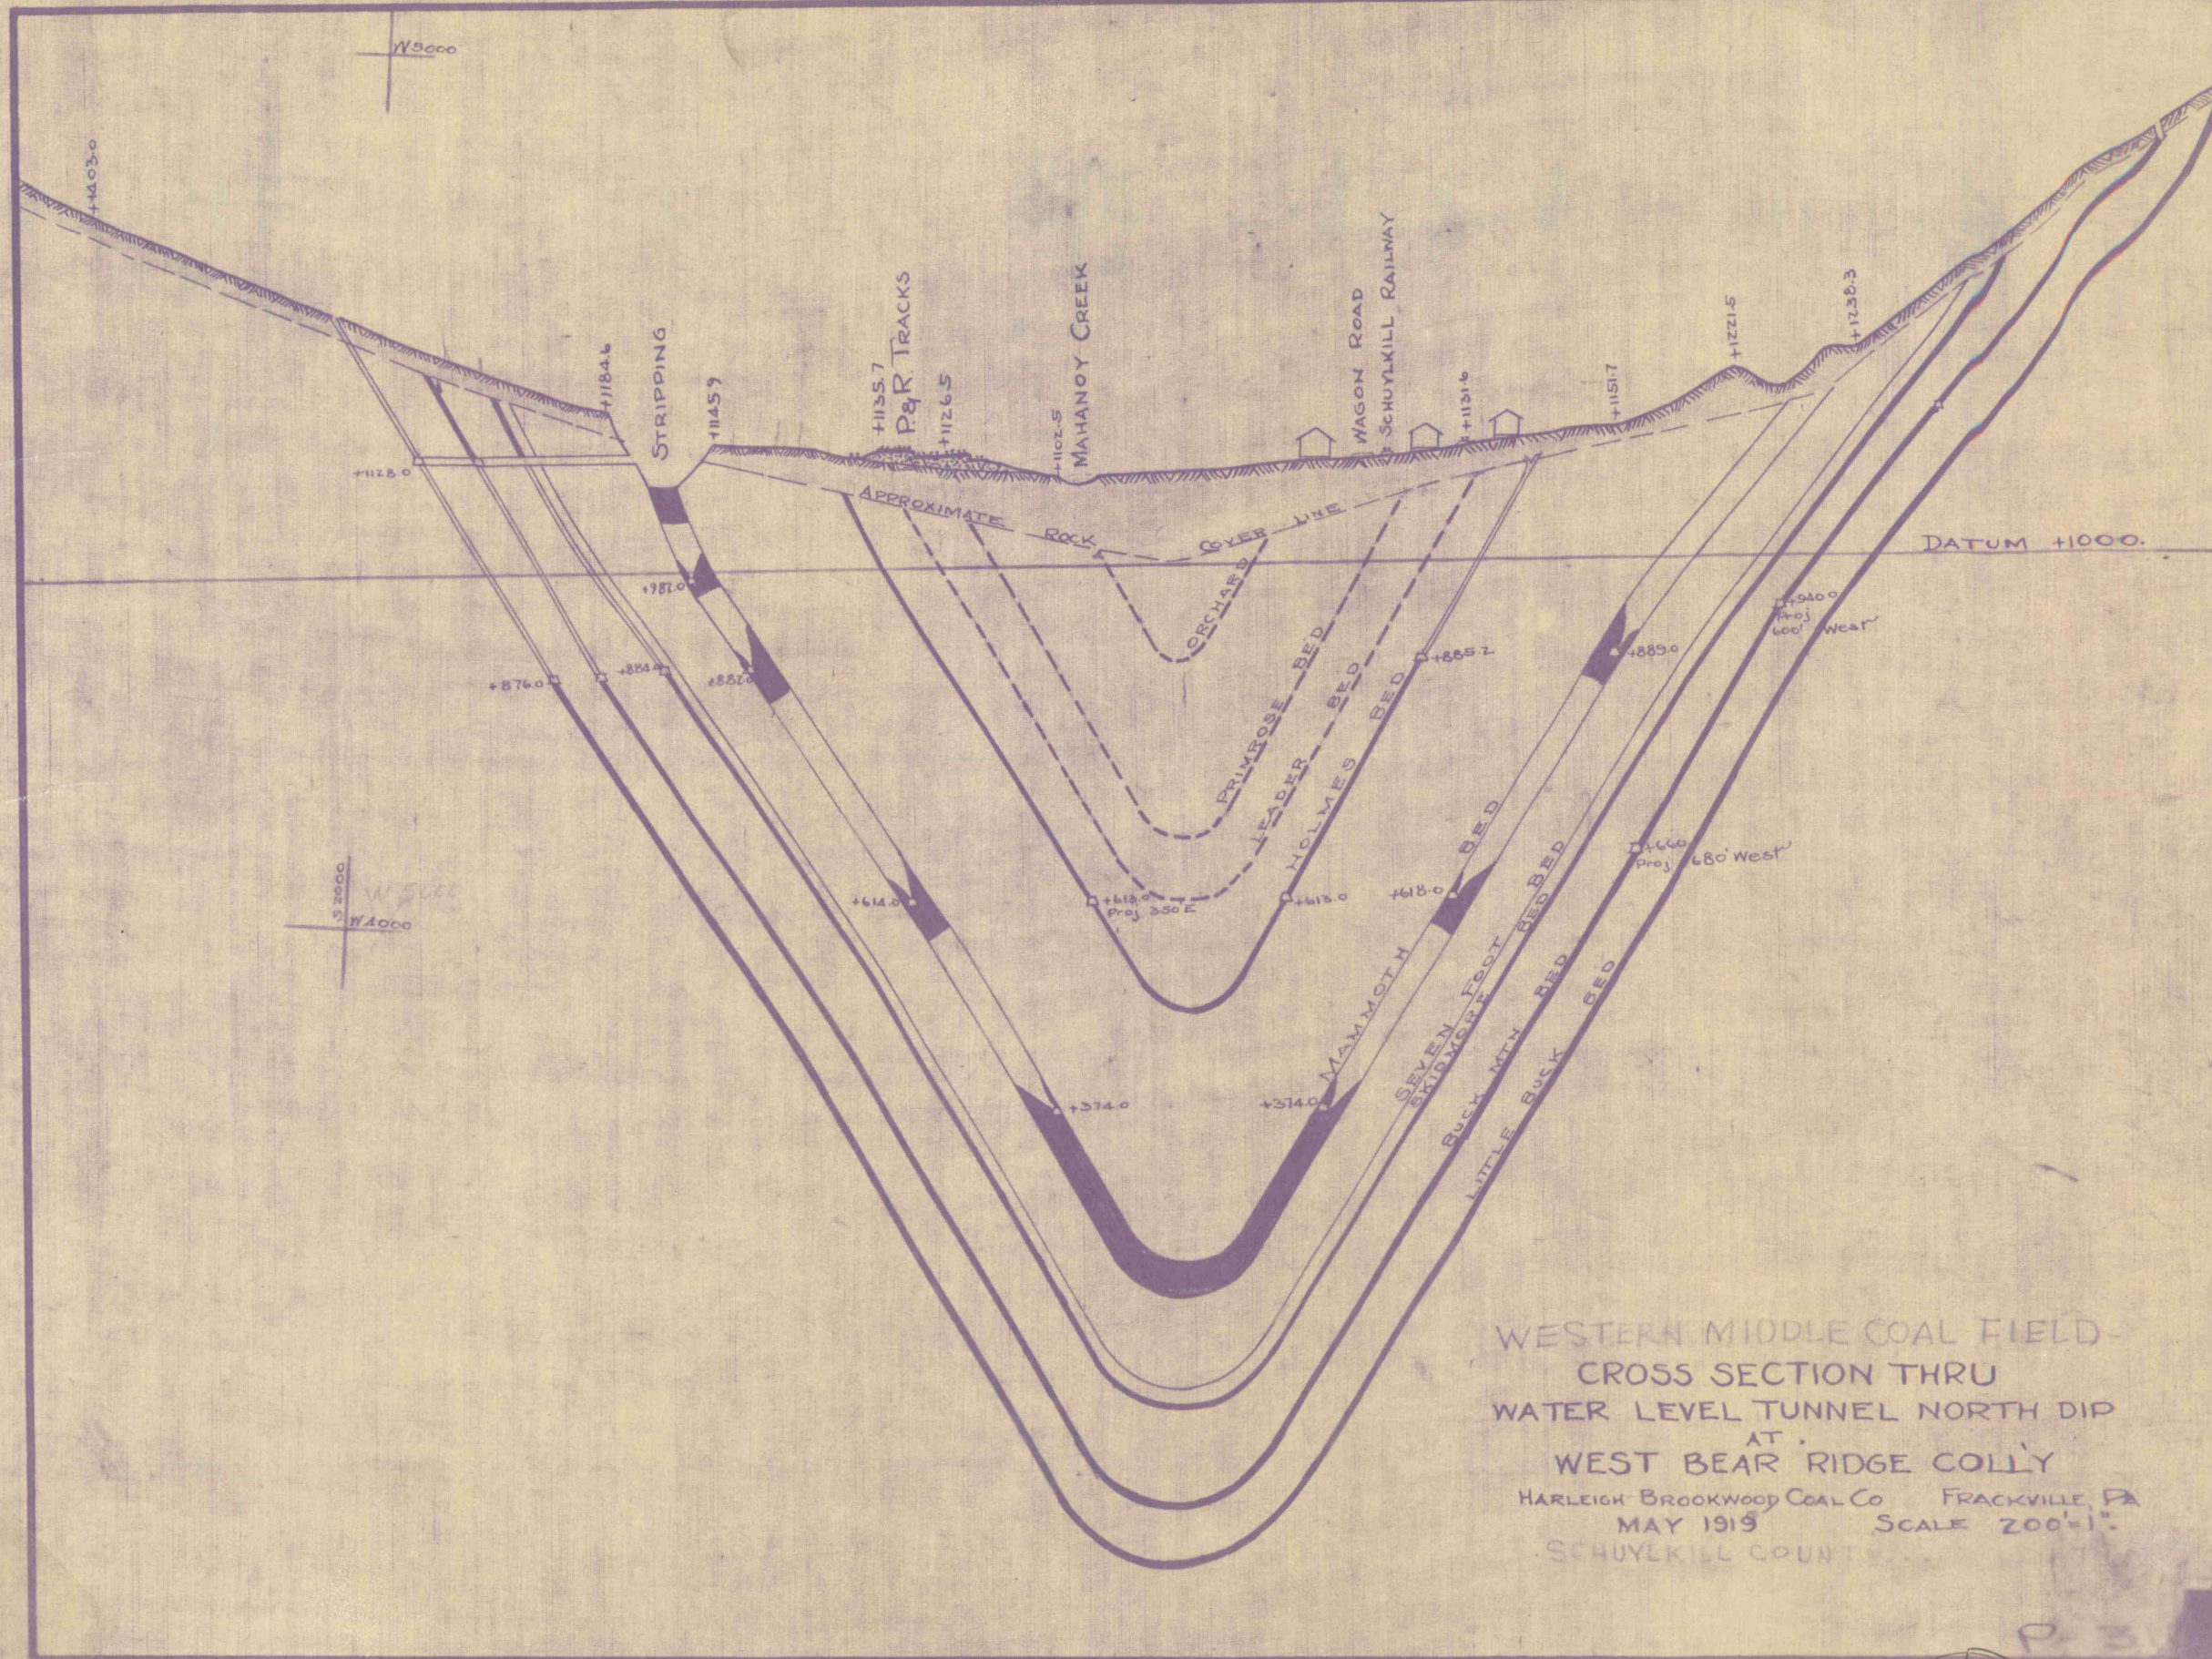

WESTERN MIDDLE COAL FIELD
 CROSS SECTION THRU
 WATER LEVEL TUNNEL NORTH DIP
 AT
 WEST BEAR RIDGE COLLY
 HARLEIGH-BROOKWOOD COAL CO FRACKVILLE, PA
 MAY 1919 SCALE 200'-1"
 SCHUYLKILL COUNT

6
 SPEED