


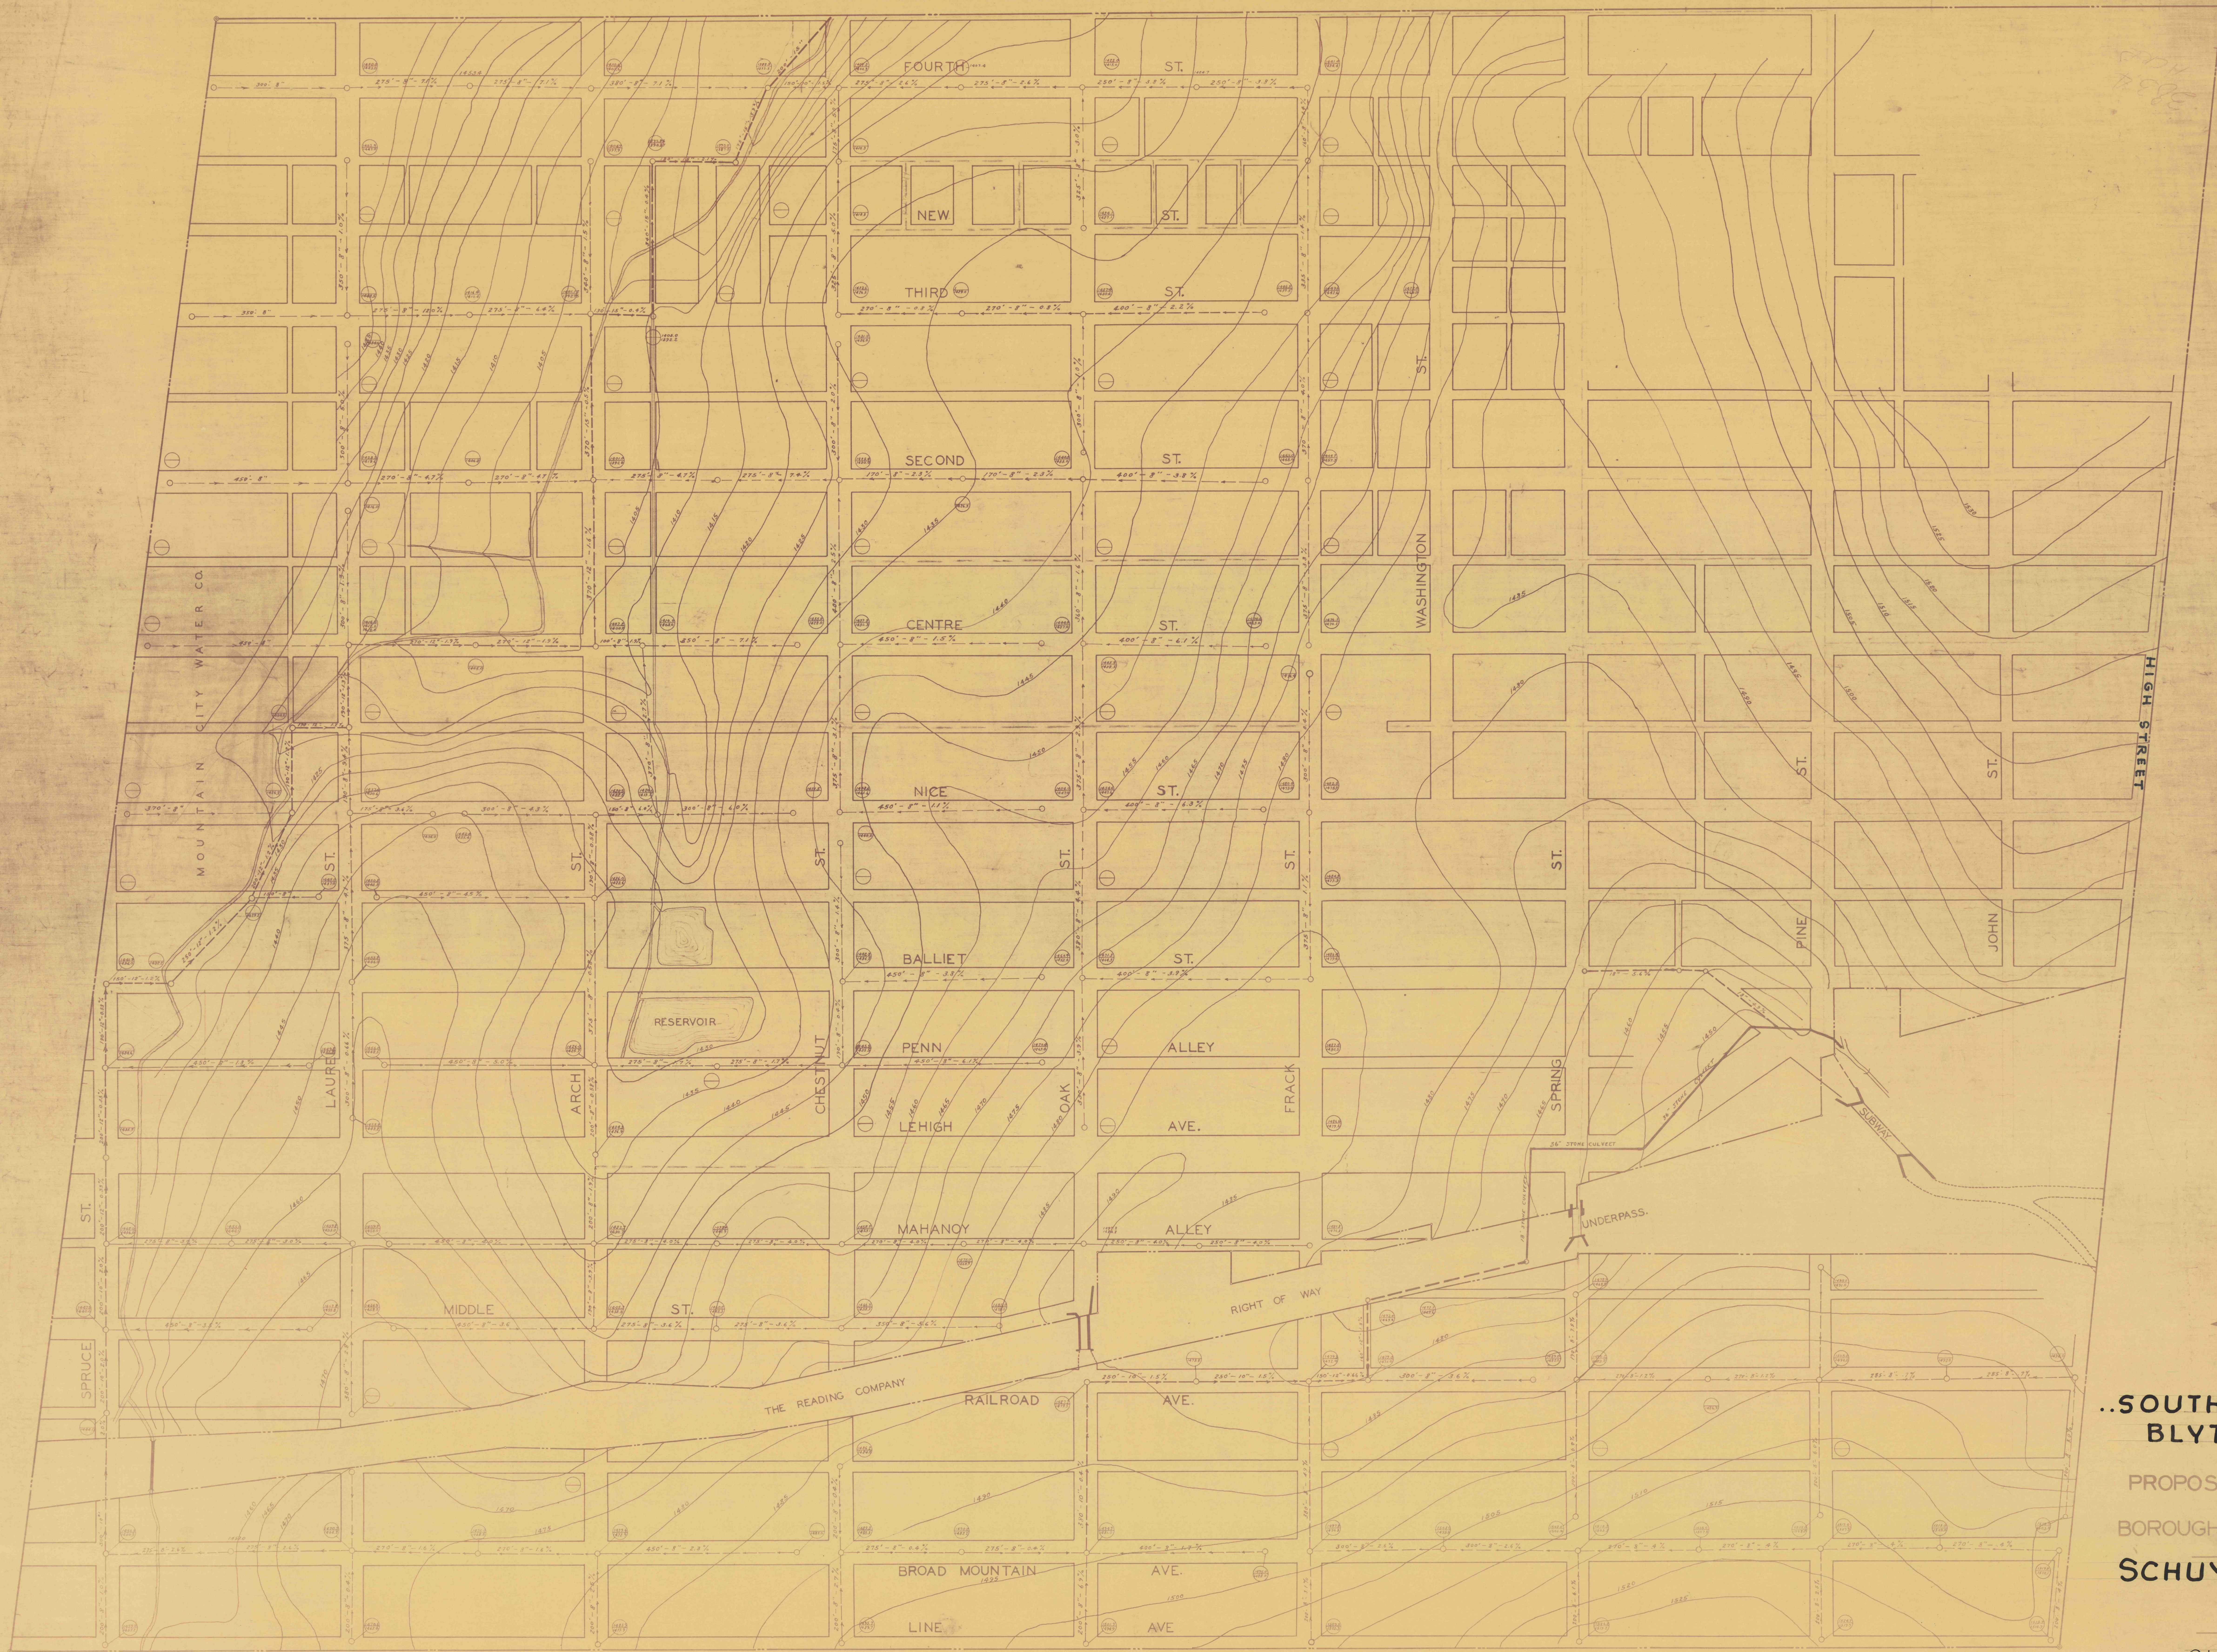

..SOUTHERN FIELD..
BLYTHE TWP.
PROPOSED SEWER SYSTEM
OF
BOROUGH OF FRACKVILLE.
SCHUYLKILL County Pa.
MADEIRA, HILL & CO.
BOROUGH ENGINEER.

..SHEET. 2 of 2..

SCALE 1 IN = 100 FT.