


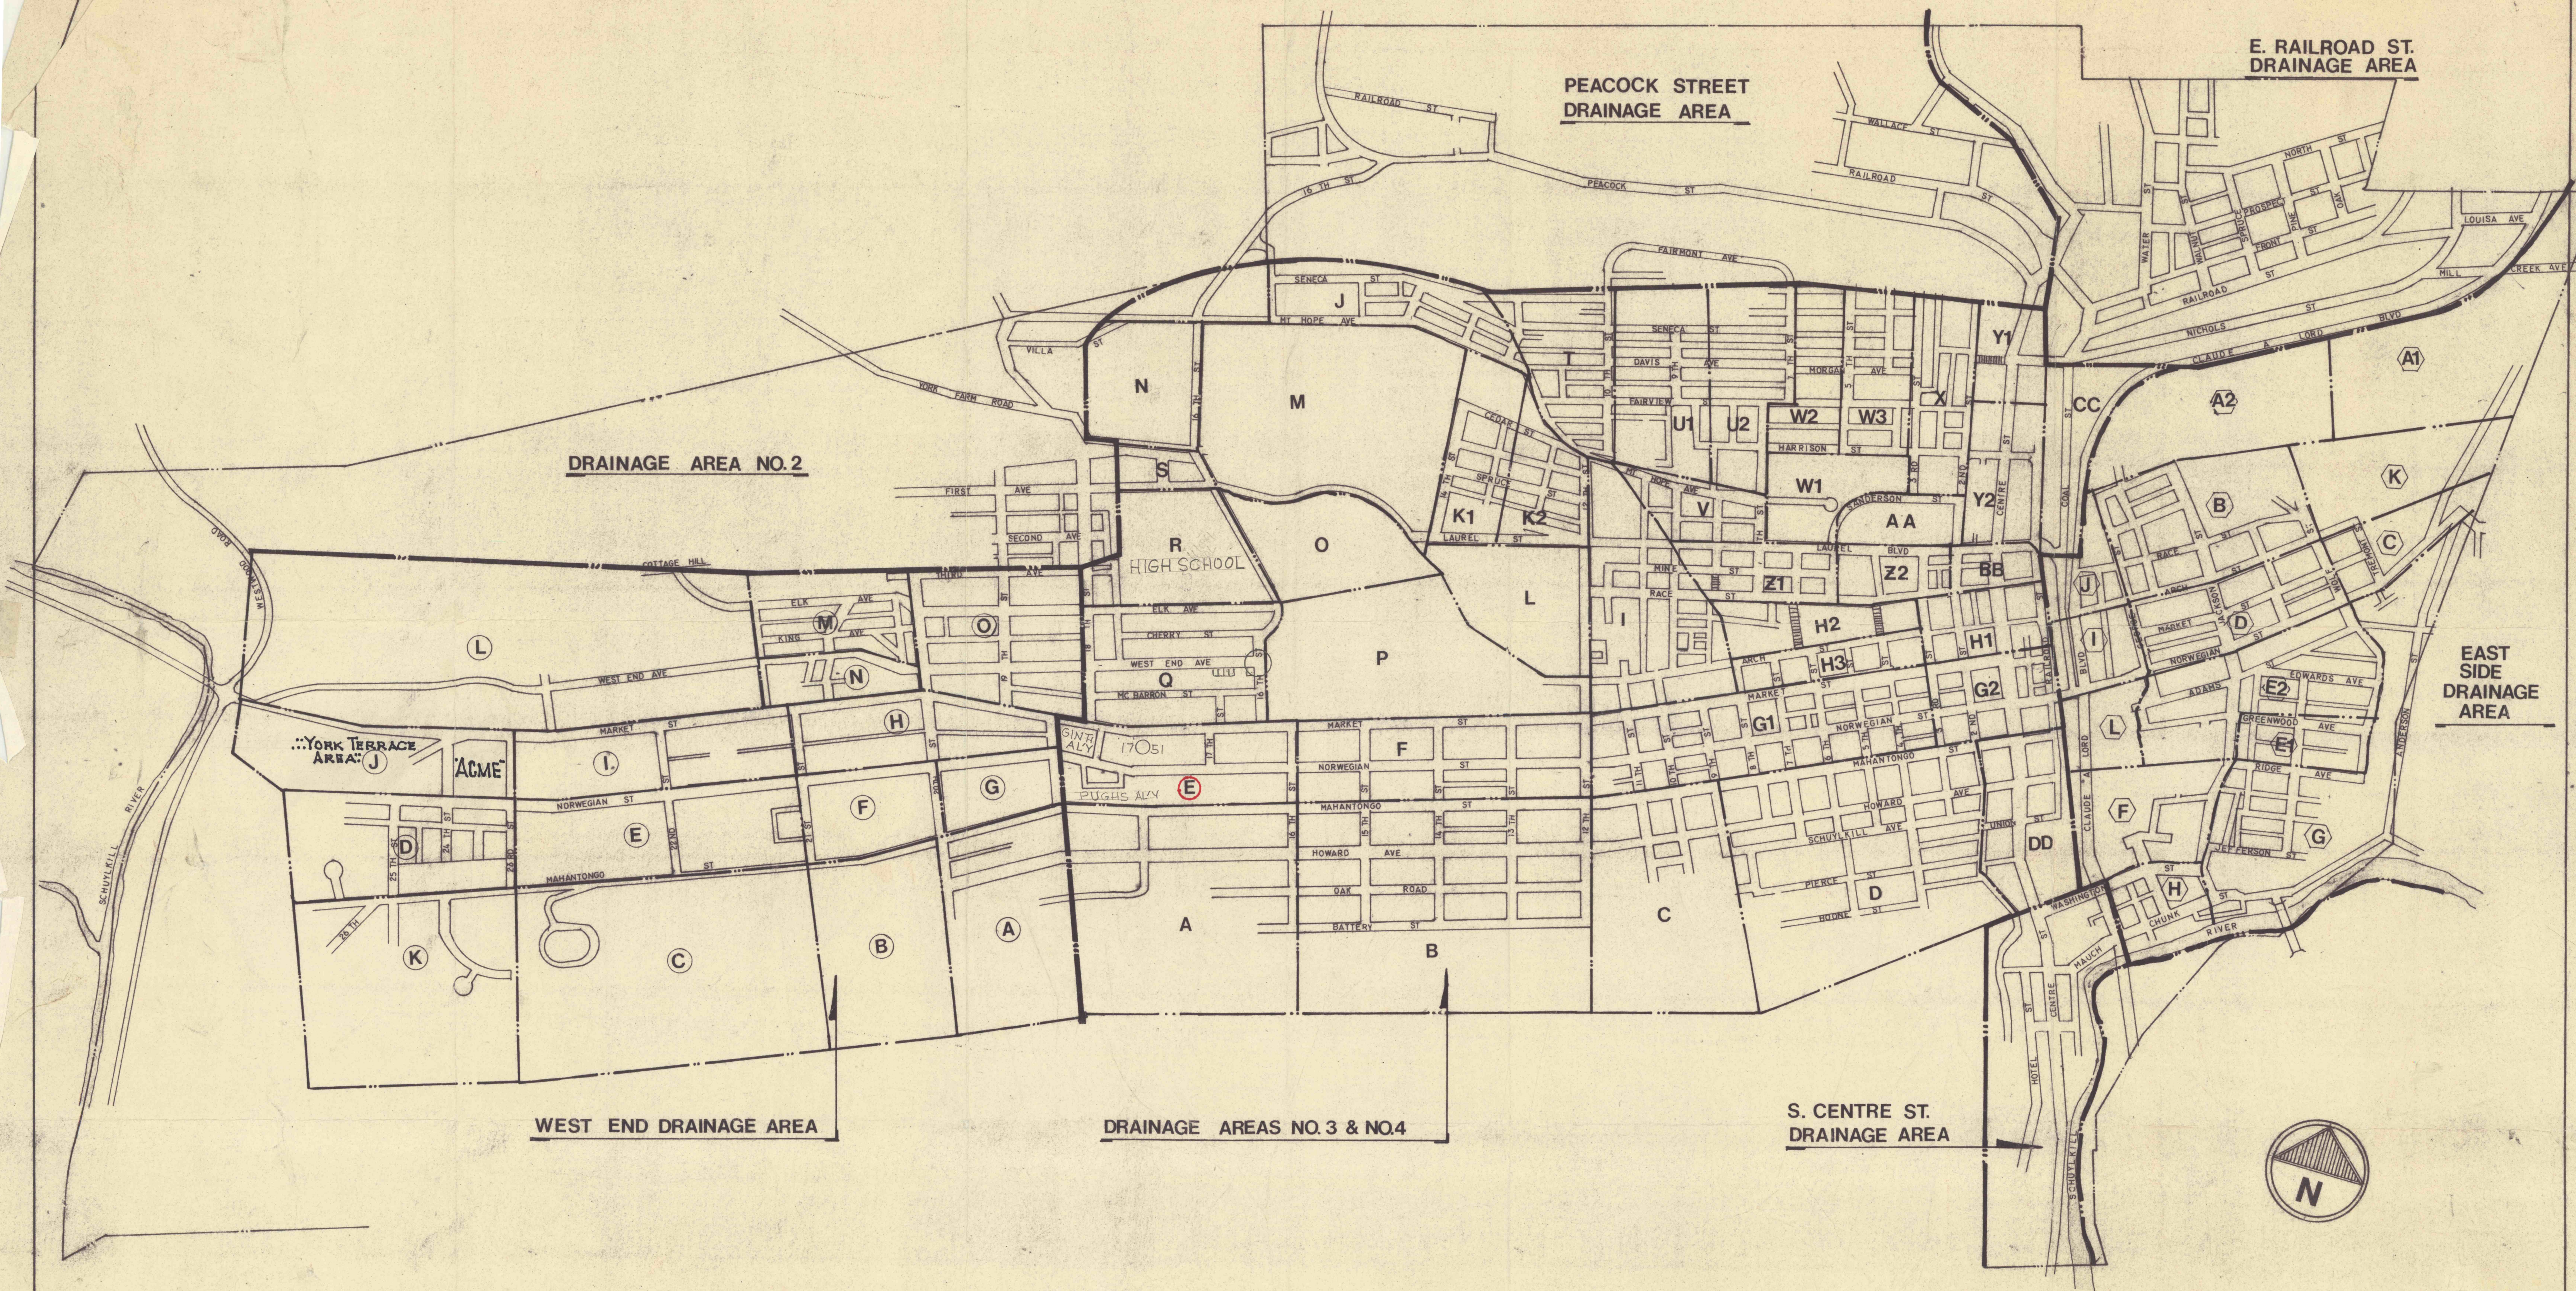

CITY OF POTTSVILLE
Storm Drainage Feasibility Study
Drainage Areas

CHARLES H. QUANDEL ASSOCIATES, INC.
401 NORTH CENTRE ST. POTTSVILLE, PA.

PROJ. NO. 78-49
DATE 5-10-79
SCALE 1"=500'

