


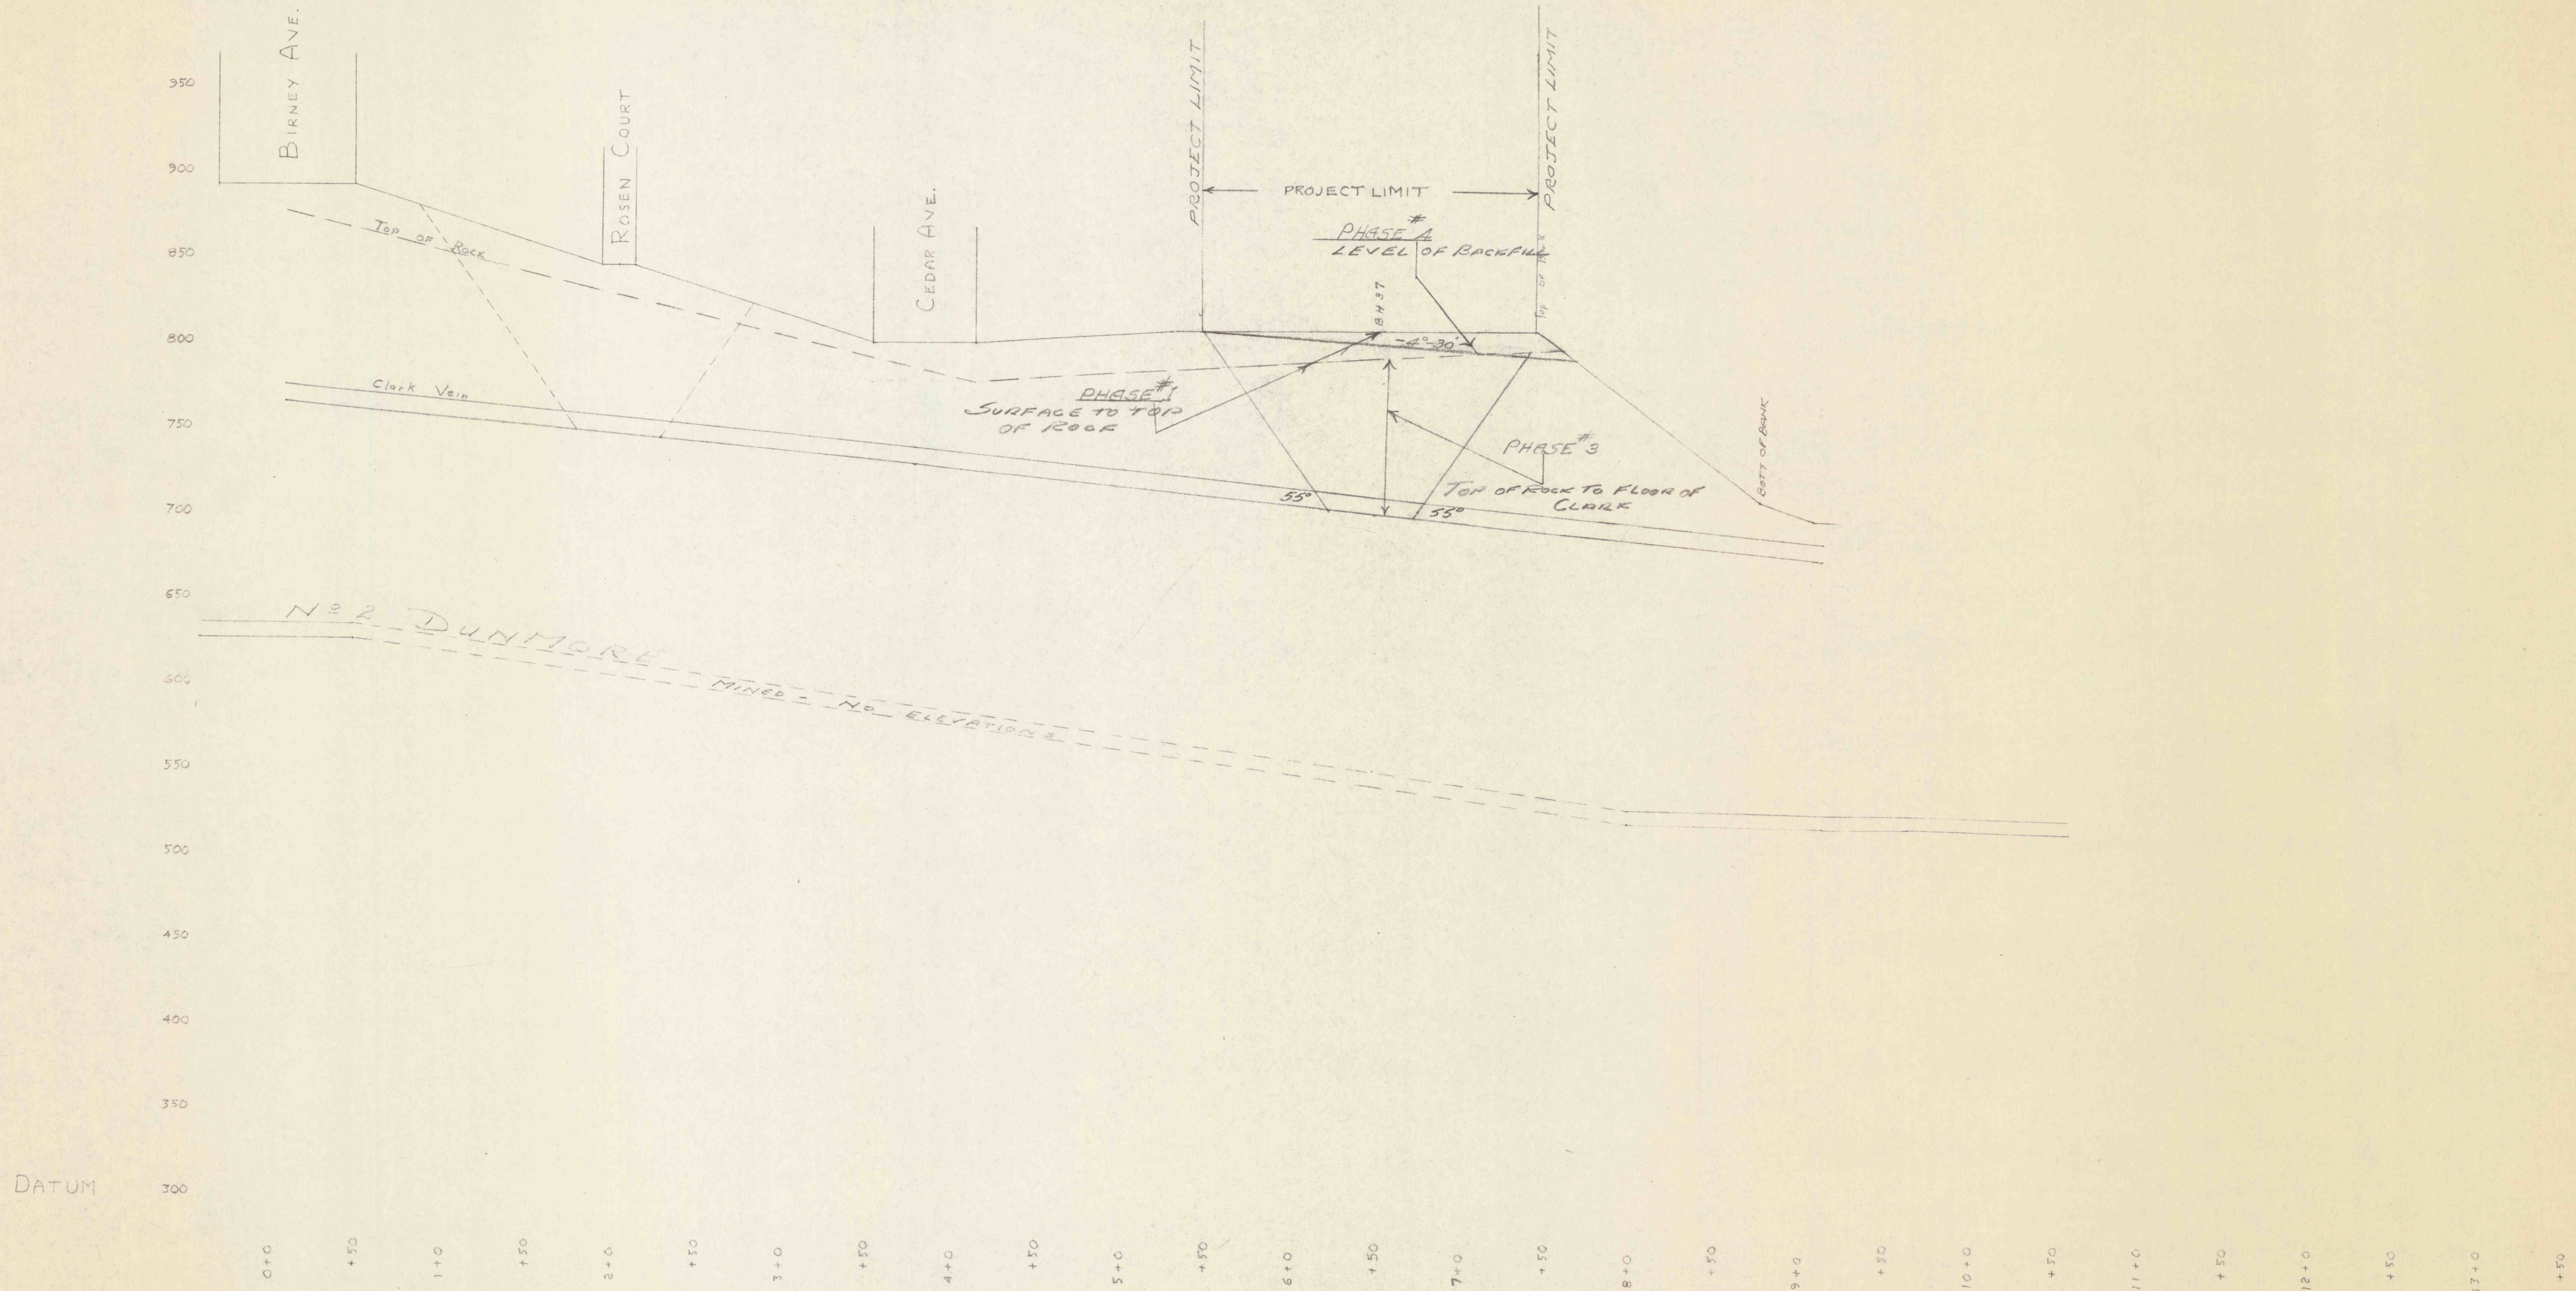

X-SECTION 3 CEDAR AVE. MINE FIRE
SCRANTON, PA
SCALE HOR & VERT 1" = 50'