


MAP SHOWING
UPDEGROVE'S SPRING
and
HEILNER LANDS
in
WICONISCO TOWNSHIP
DAUPHIN CO. PENN.
Lykens Pa. 1906
scale 1000' = 1"

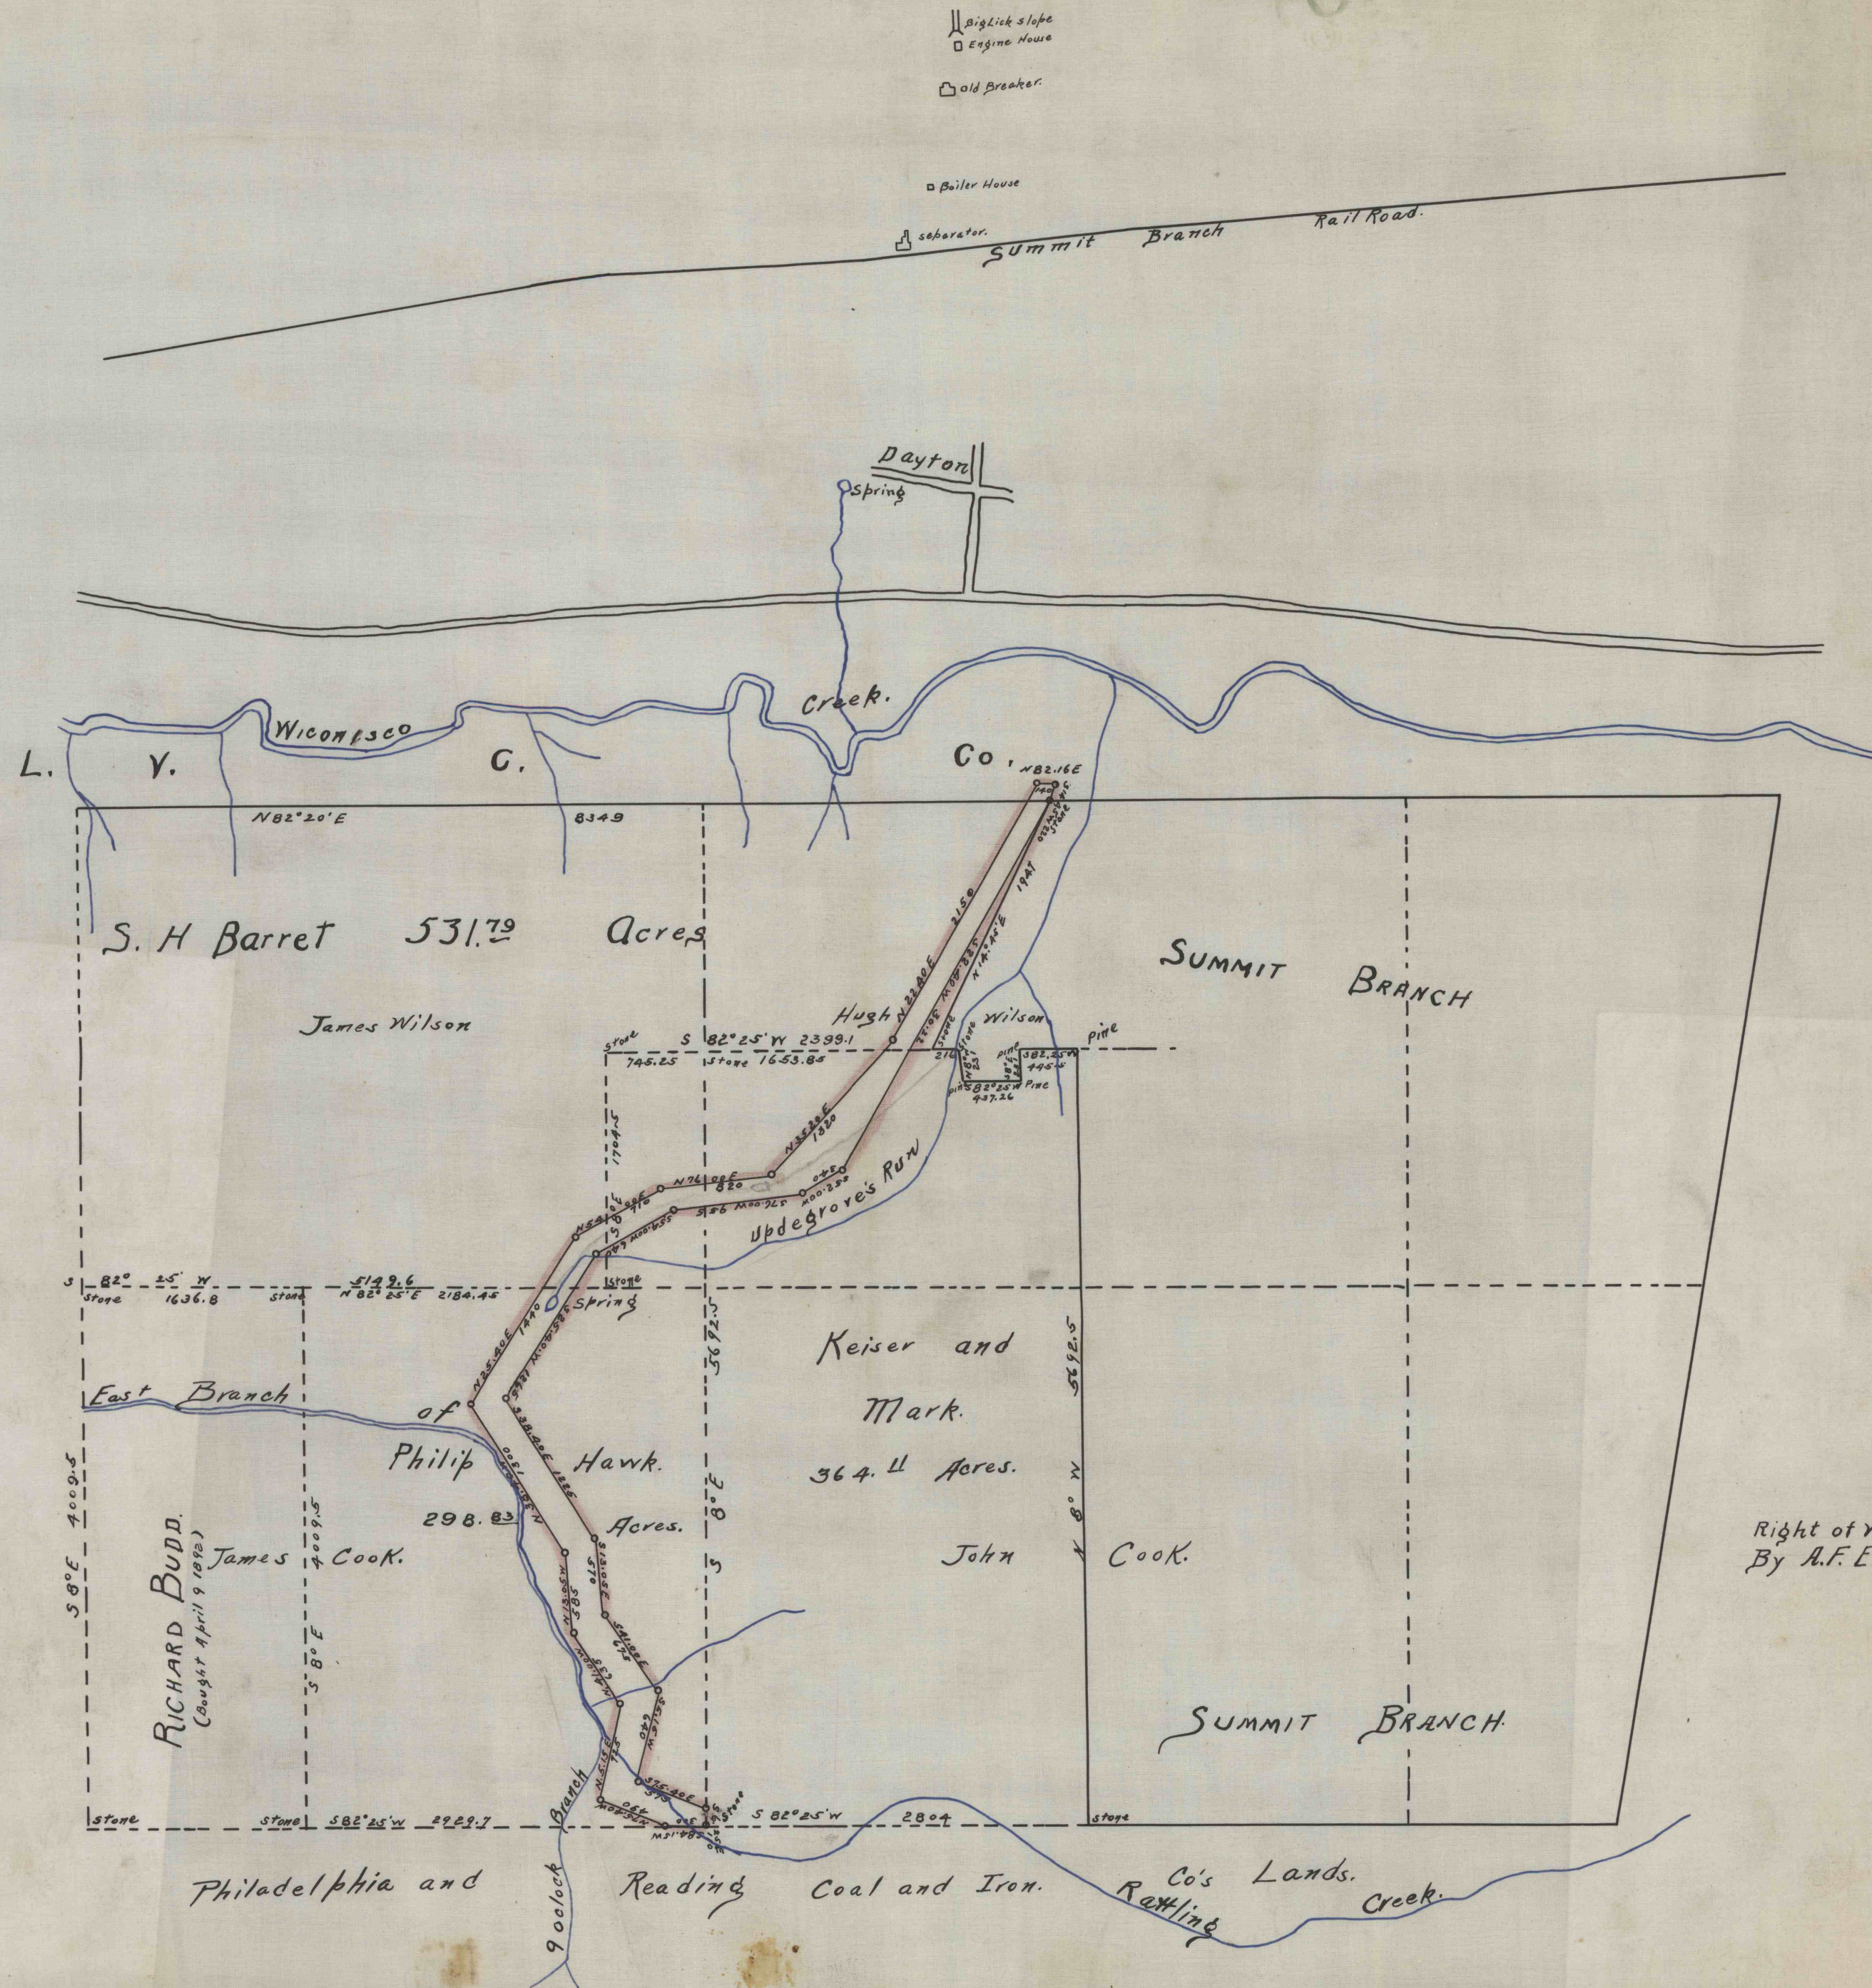

Tinted Lines - Represent
Right of Way of The Williams Valley Water Co.
By A.F. Engelbert.

MAR 10 1972 MF

MF
MAR 10 1972