


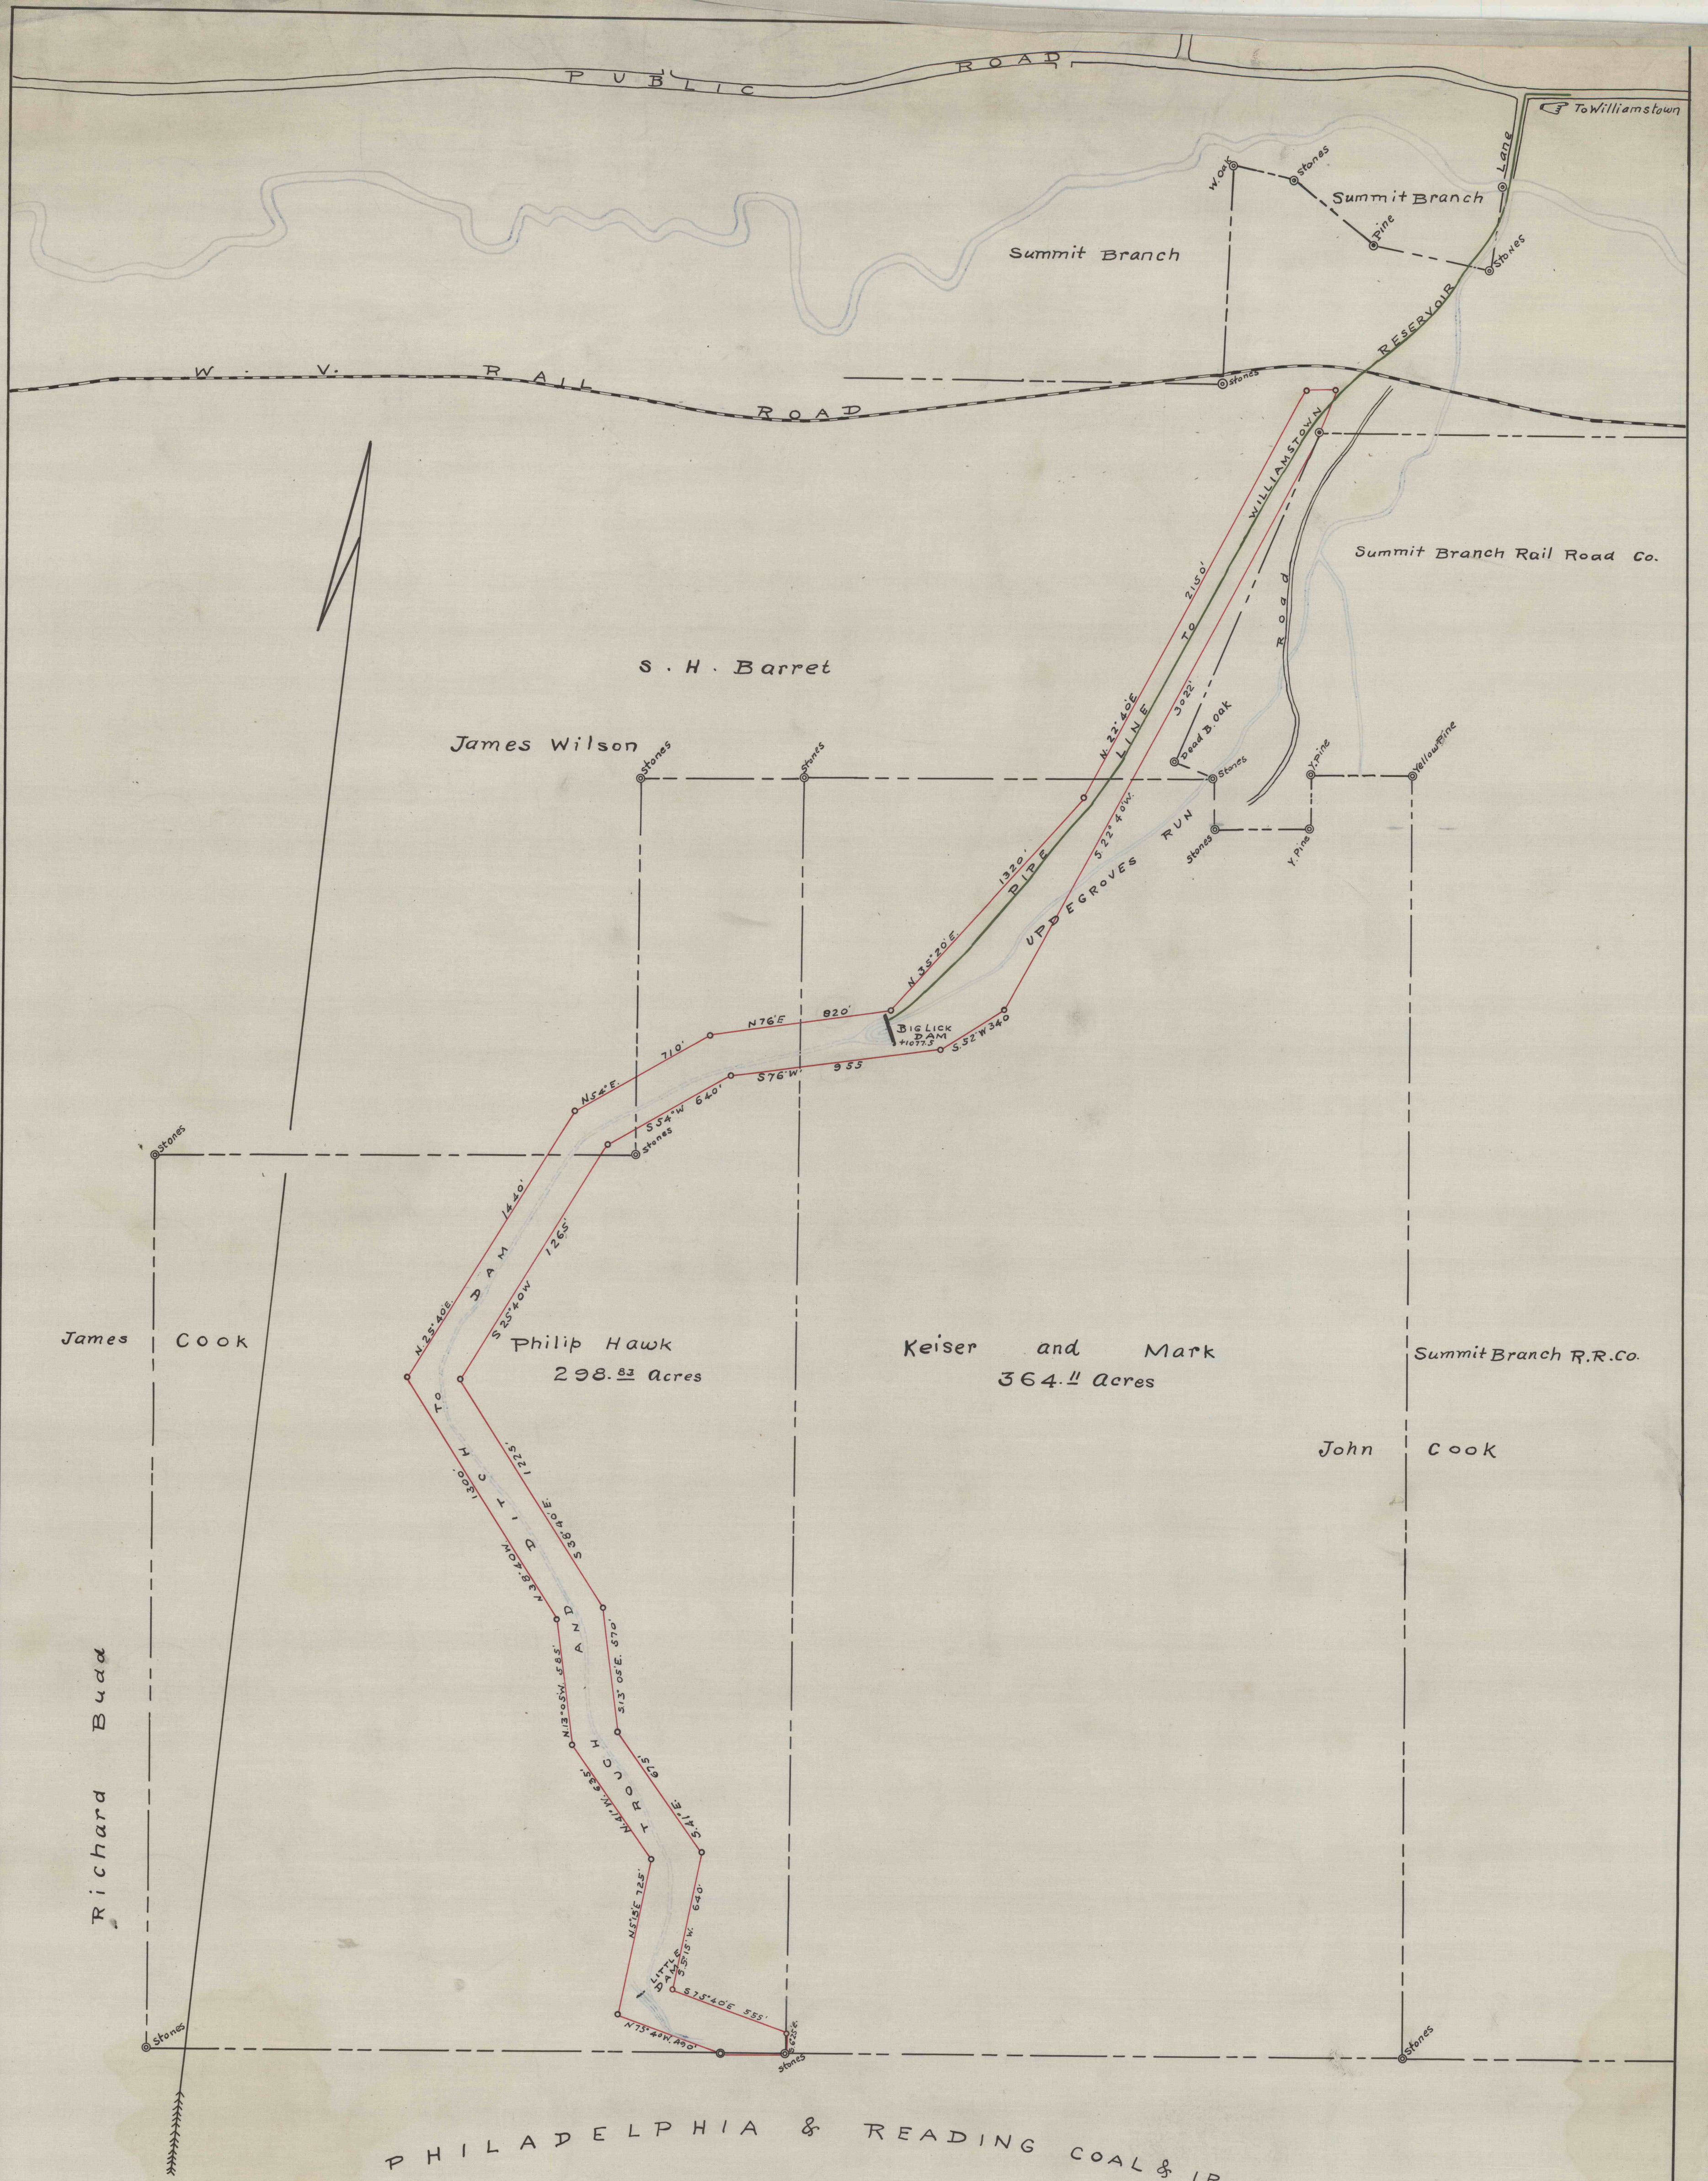

PHILADELPHIA & READING COAL & IRON CO.
...SOUTHERN COAL FIELD...

MAP WICONISCO TWP.,
SHOWING DAUPHIN COUNTY PA.,
RIGHT OF WAY
OF 17-LYKENS VALLEY DISTRICT.
Williamstown Water Co. .3-OF-4..

Red Lines Show Boundaries of Property Owned
Aug. 1907 Scale 1" = 400' S. COX