


PLAN SHOWING EAST PENN ELECTRIC
COMPANY'S 23000 VOLT TRANSMISSION
LINE TIE TO CENTRAL POWER PLANT
SUSQUEHANNA COLLIERIES COMPANY
OVER LANDS OF SUSQUEHANNA COLL-
IERIES COMPANY IN WILDNISCO TWP
DAUPHIN COUNTY PENNSYLVANIA
JUNE, 12 1924 *M* 1"=400'

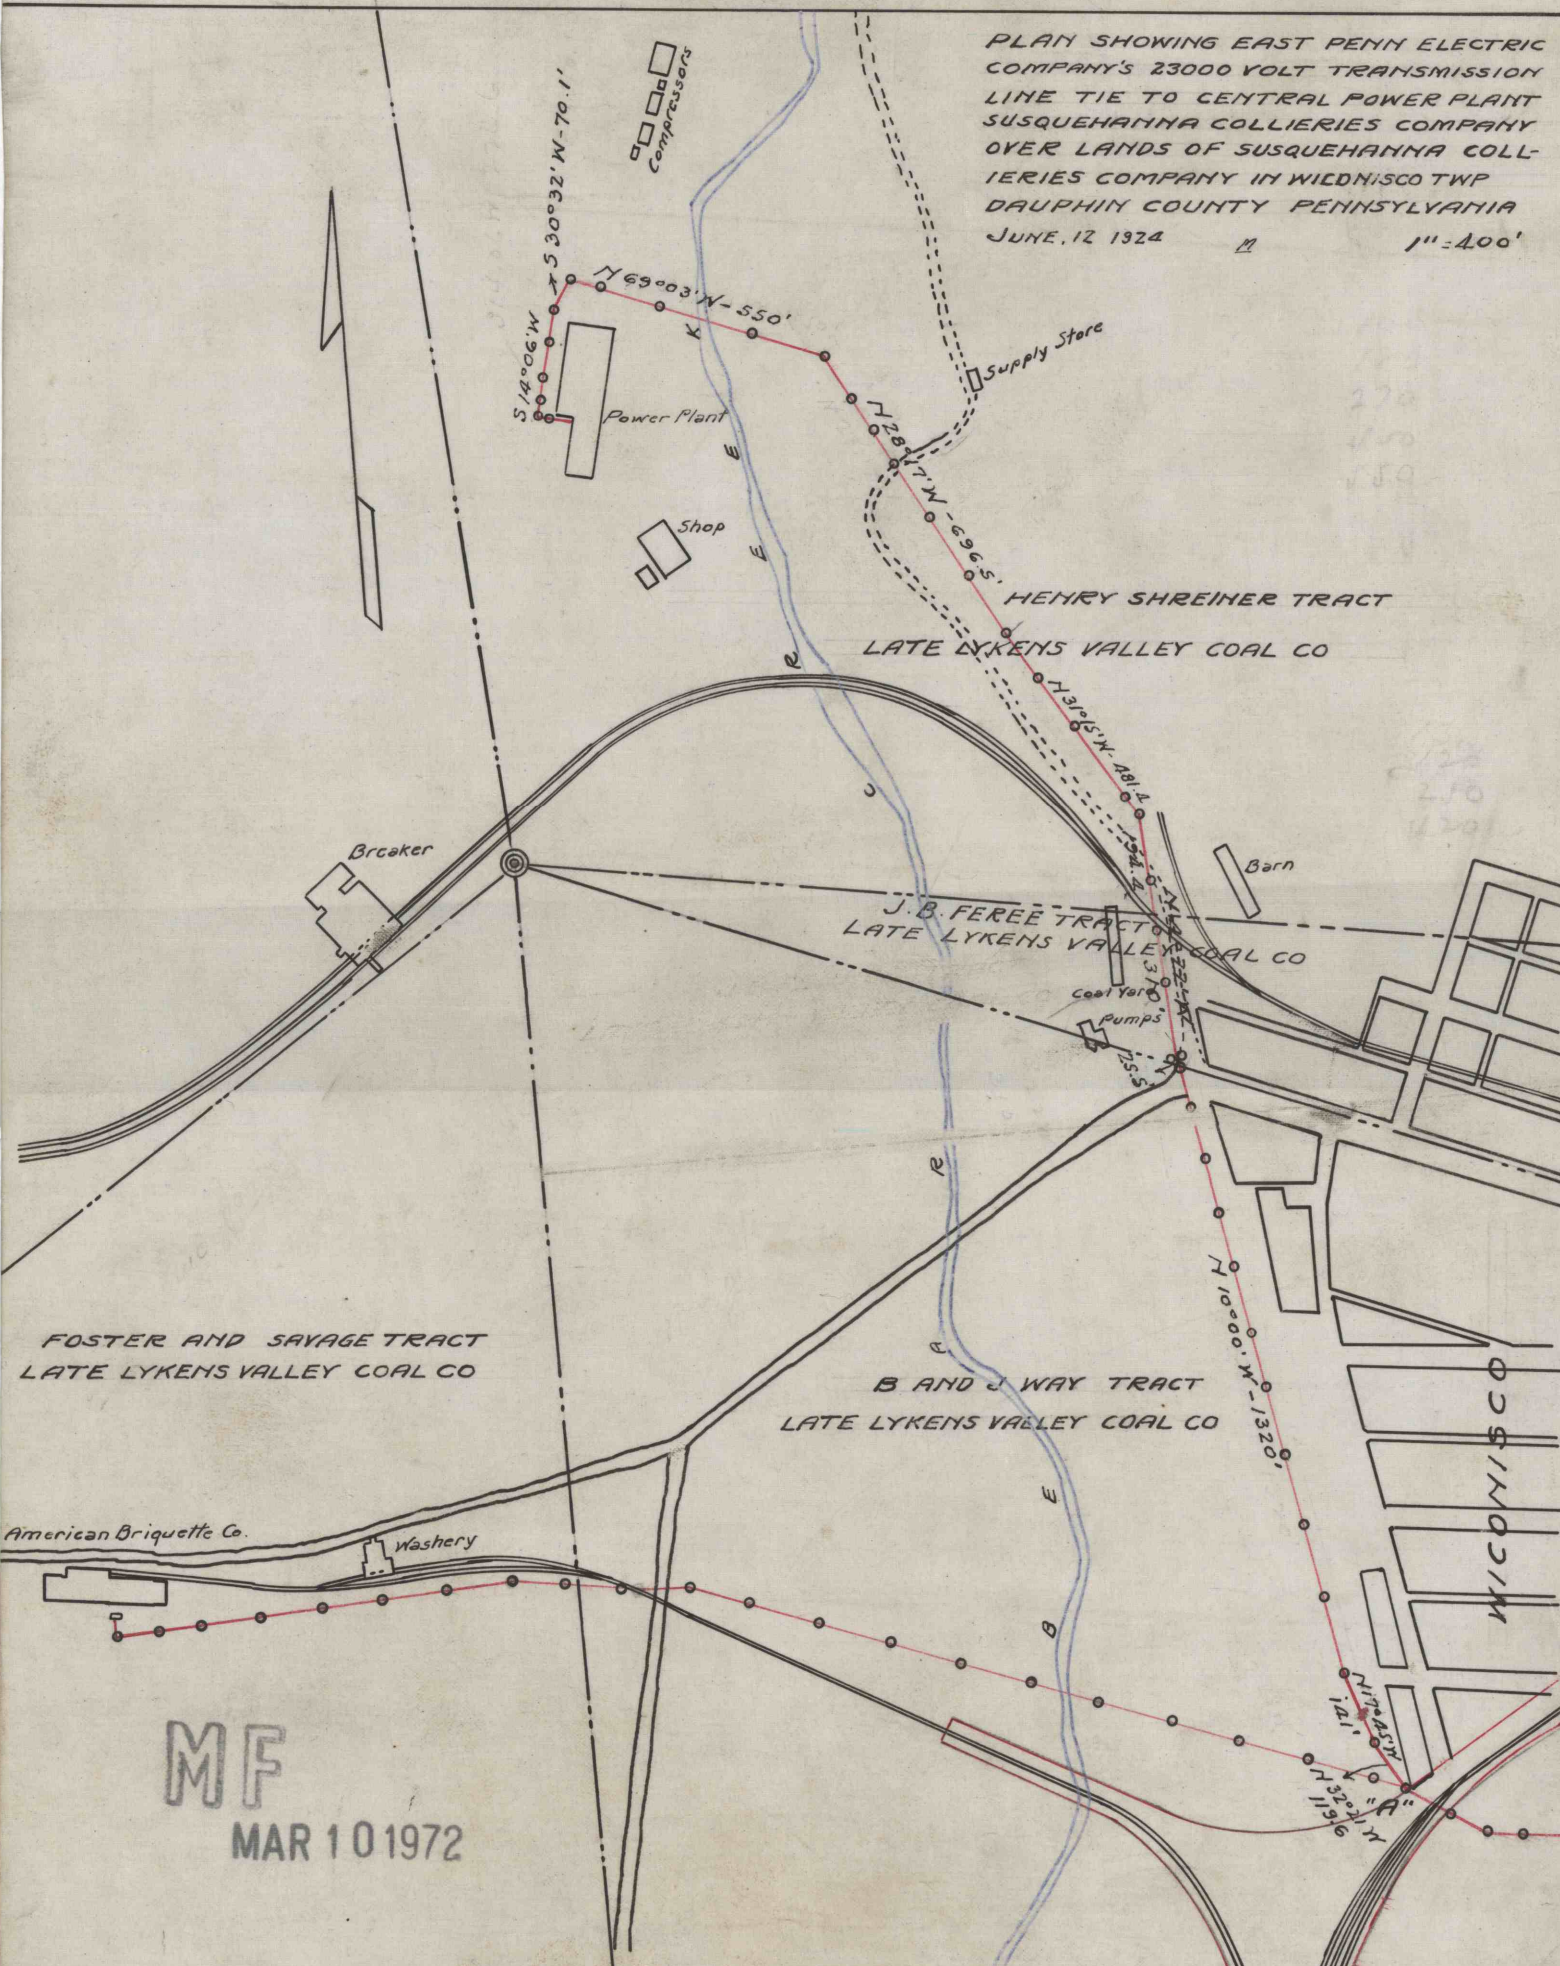

MF

MAR 10 1972