



Over All width not to be more than 11"

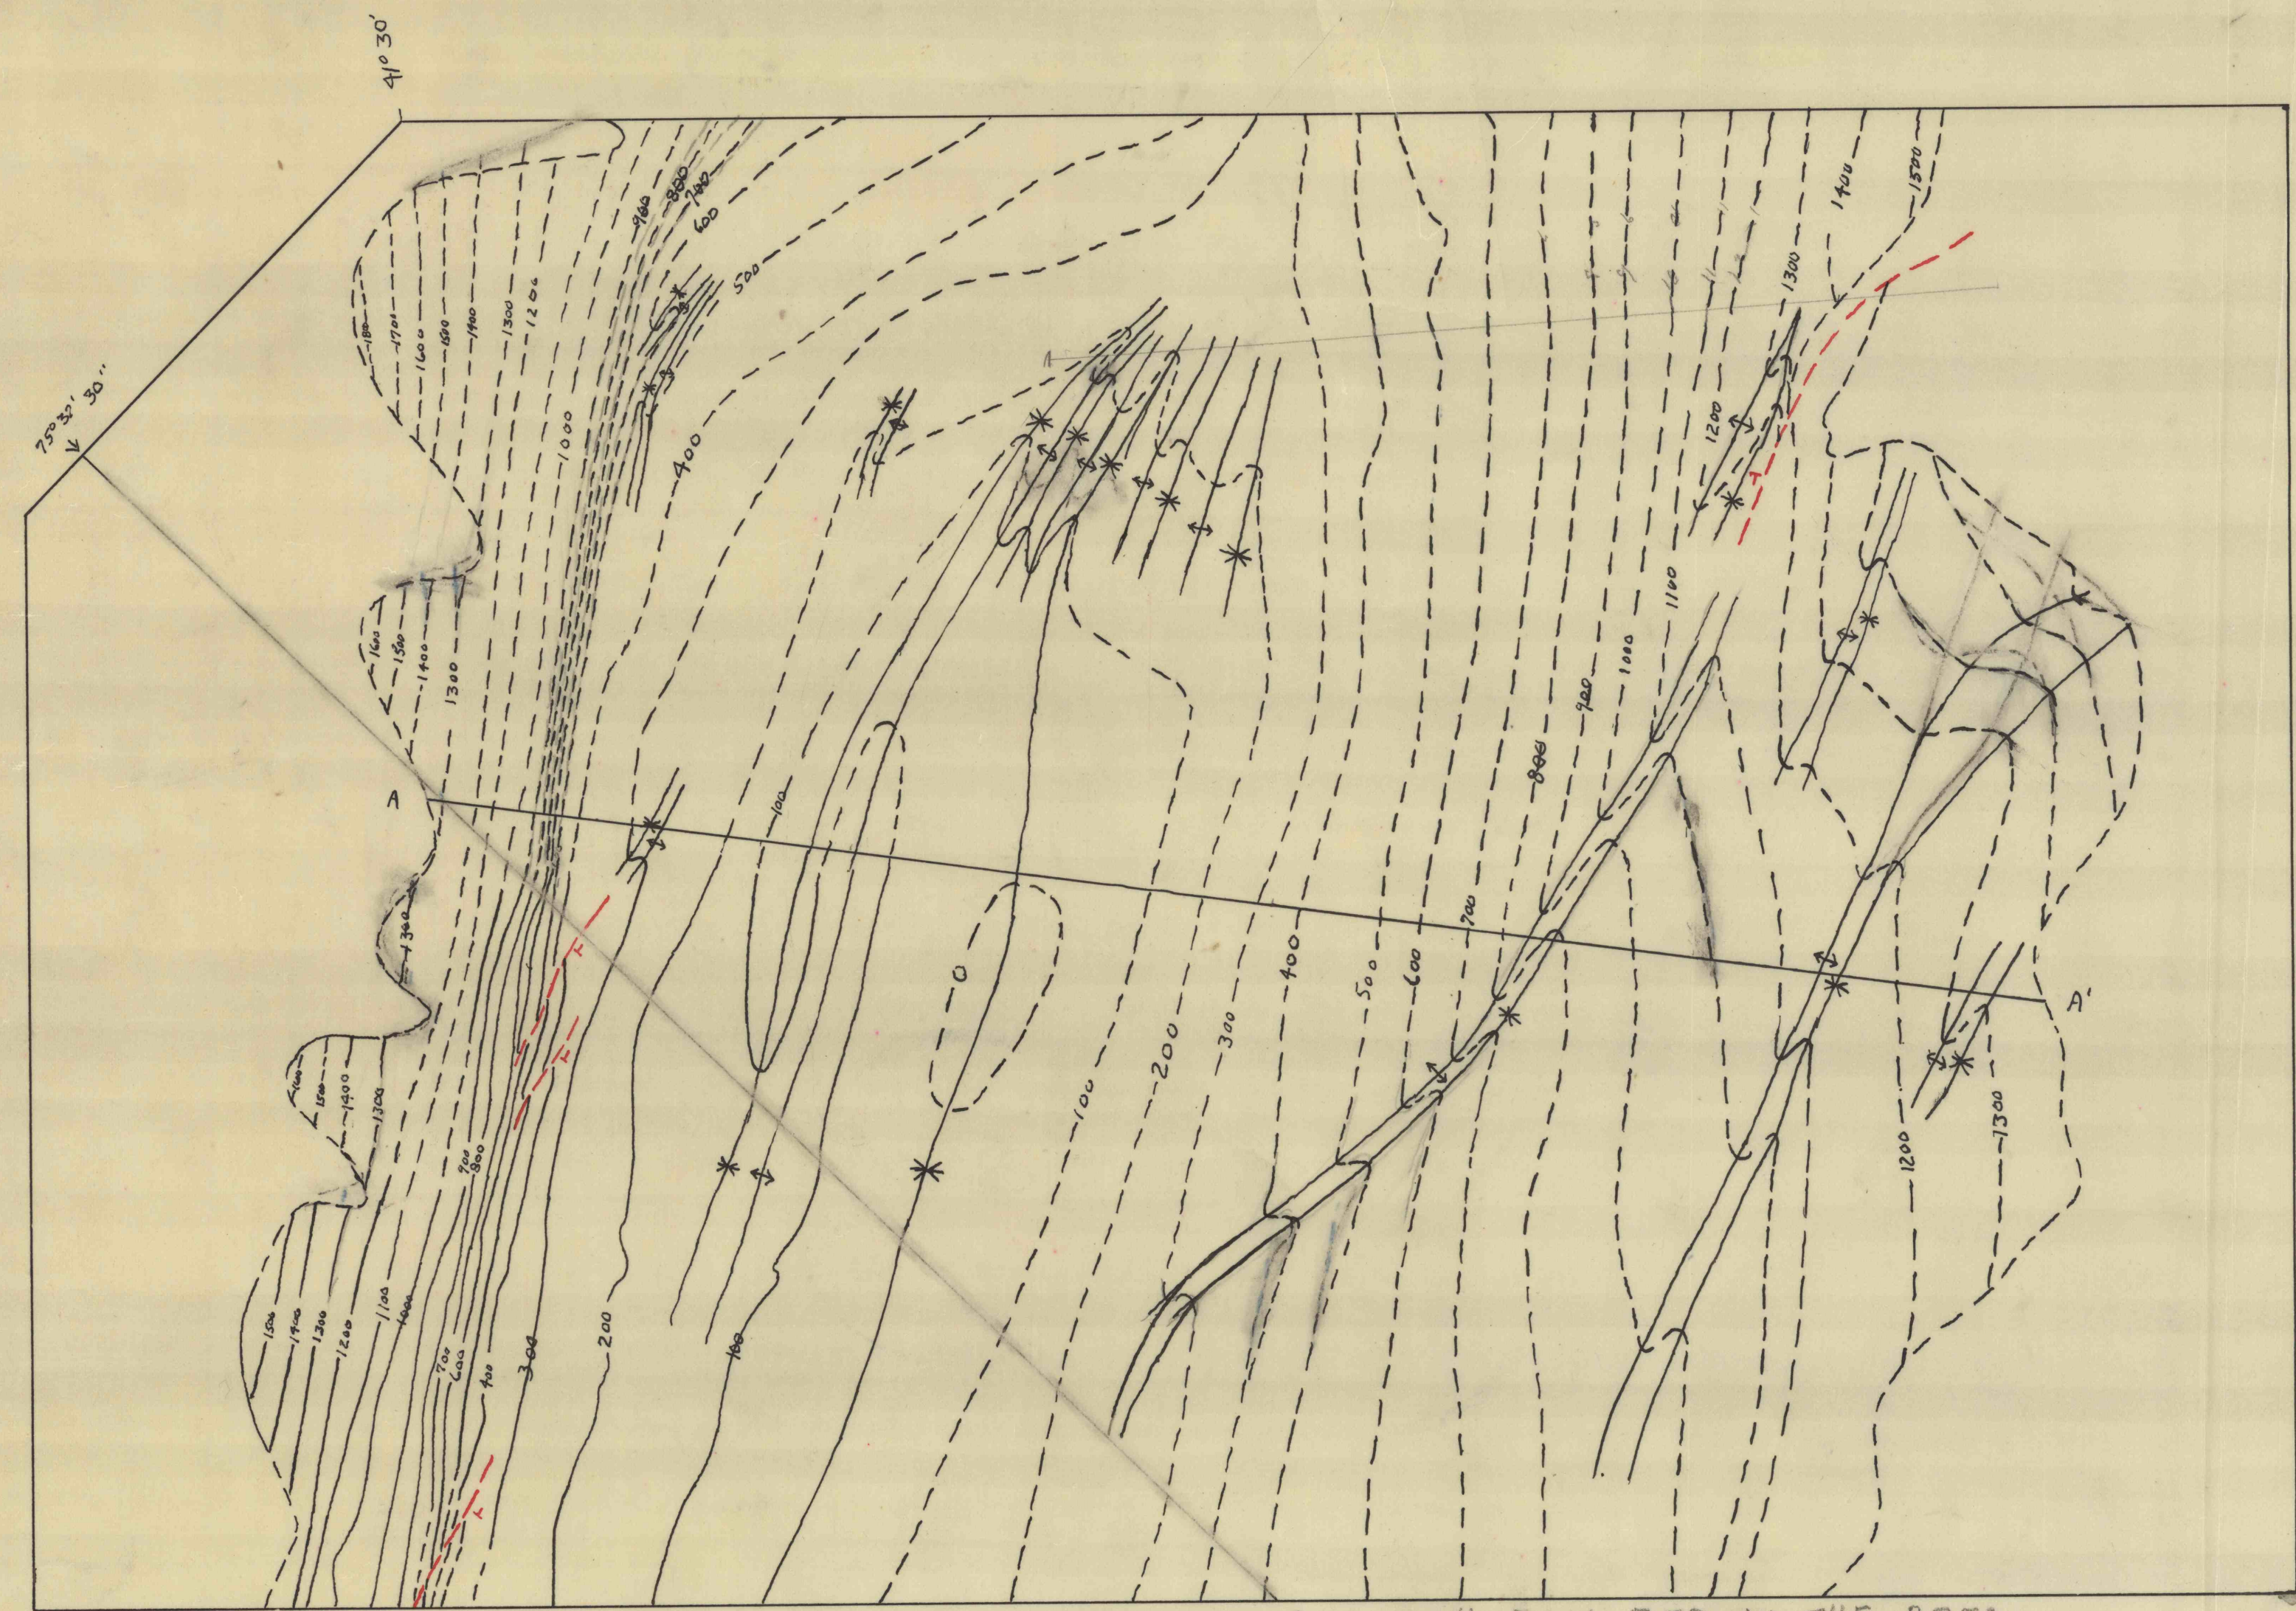

EXPLANATION

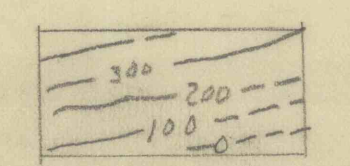

Contours on Lower Red Ash coal bed
Solid where known, dashed
where uncertain

Coal bed outcrop
Solid where known, dashed
where location is uncertain

Thrust Fault
Solid where location is known,
dashed where location is
uncertain; T, upthrown side.

Anticline
Showing trace of axial plane

Syncline
Showing trace of axial plane

Scale 1: 24,000

STRUCTURE CONTOUR MAP OF THE LOWER RED ASH COAL BED, IN THE AREA
SURROUNDING THE PROPOSED PUMP INSTALLATIONS AT THE JOHNSON COLLIERY