


AARON LEVY

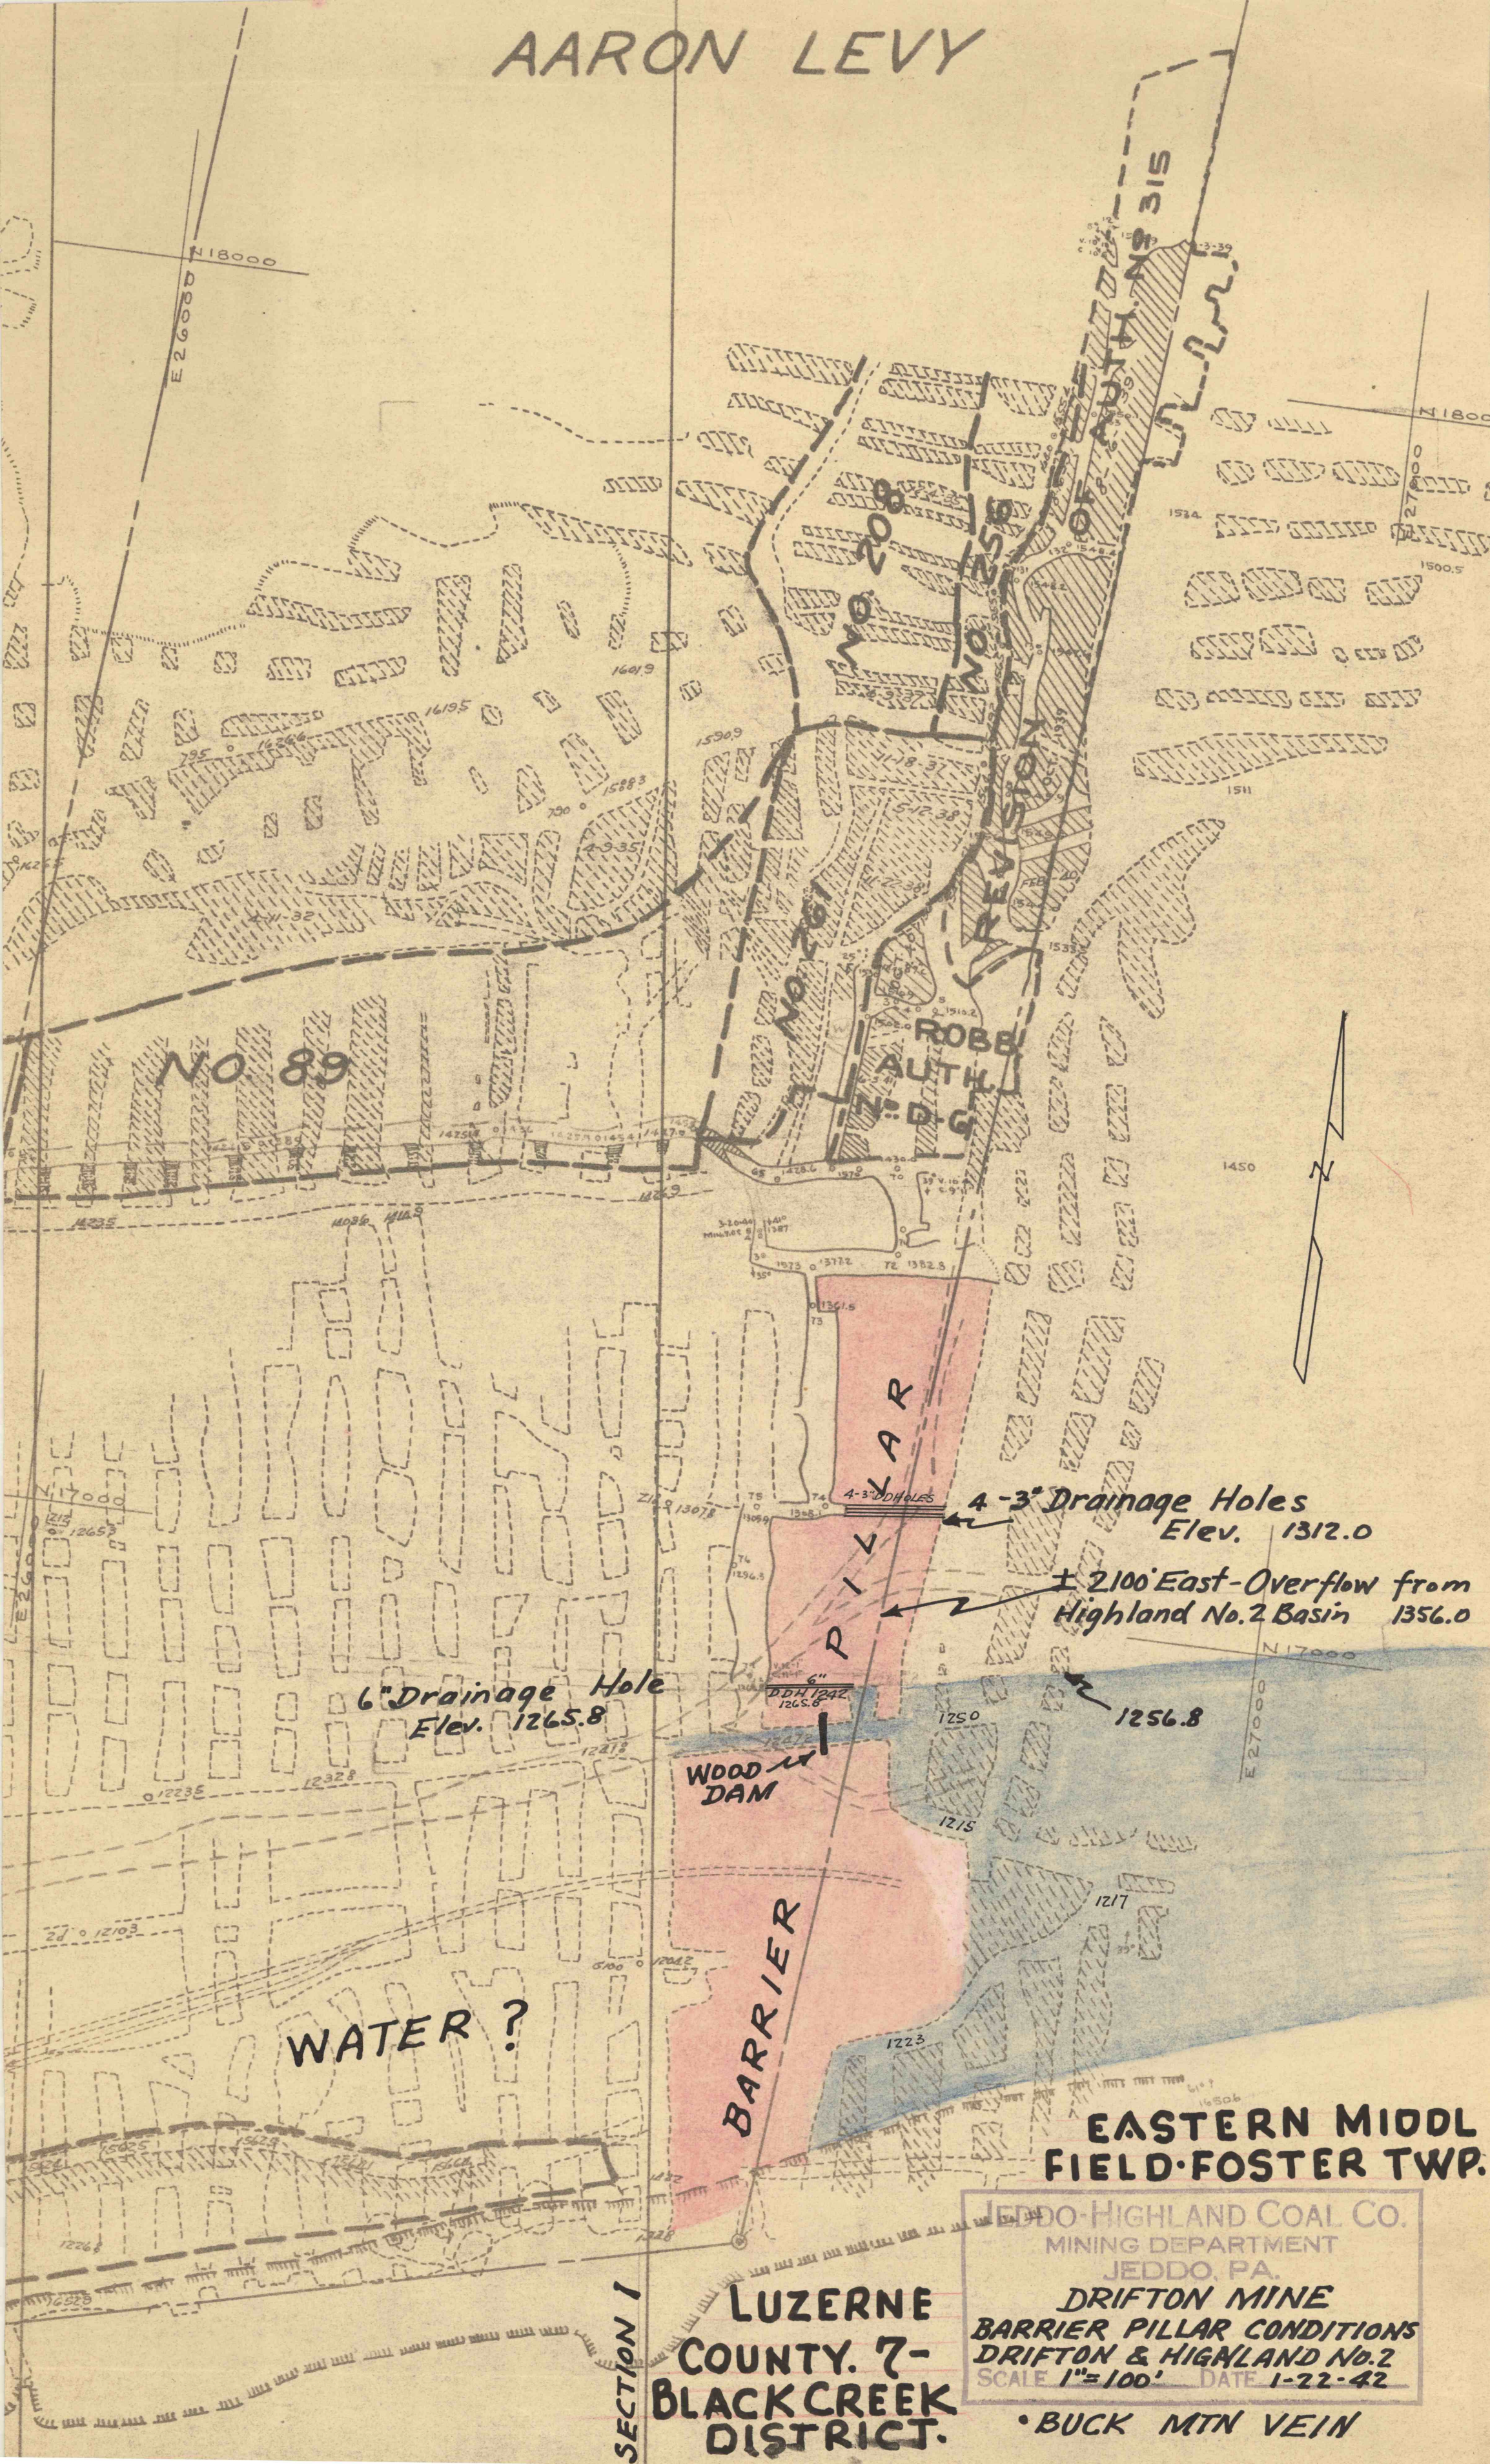

SECTION 1
LUZERNE
COUNTY. 7-
BLACKCREEK
DISTRICT.

JEDDO-HIGHLAND COAL CO.
MINING DEPARTMENT
JEDDO, PA.
DRIFTON MINE
BARRIER PILLAR CONDITIONS
DRIFTON & HIGHLAND No.2
SCALE 1"=100' DATE 1-22-42

•BUCK MTN VEIN