
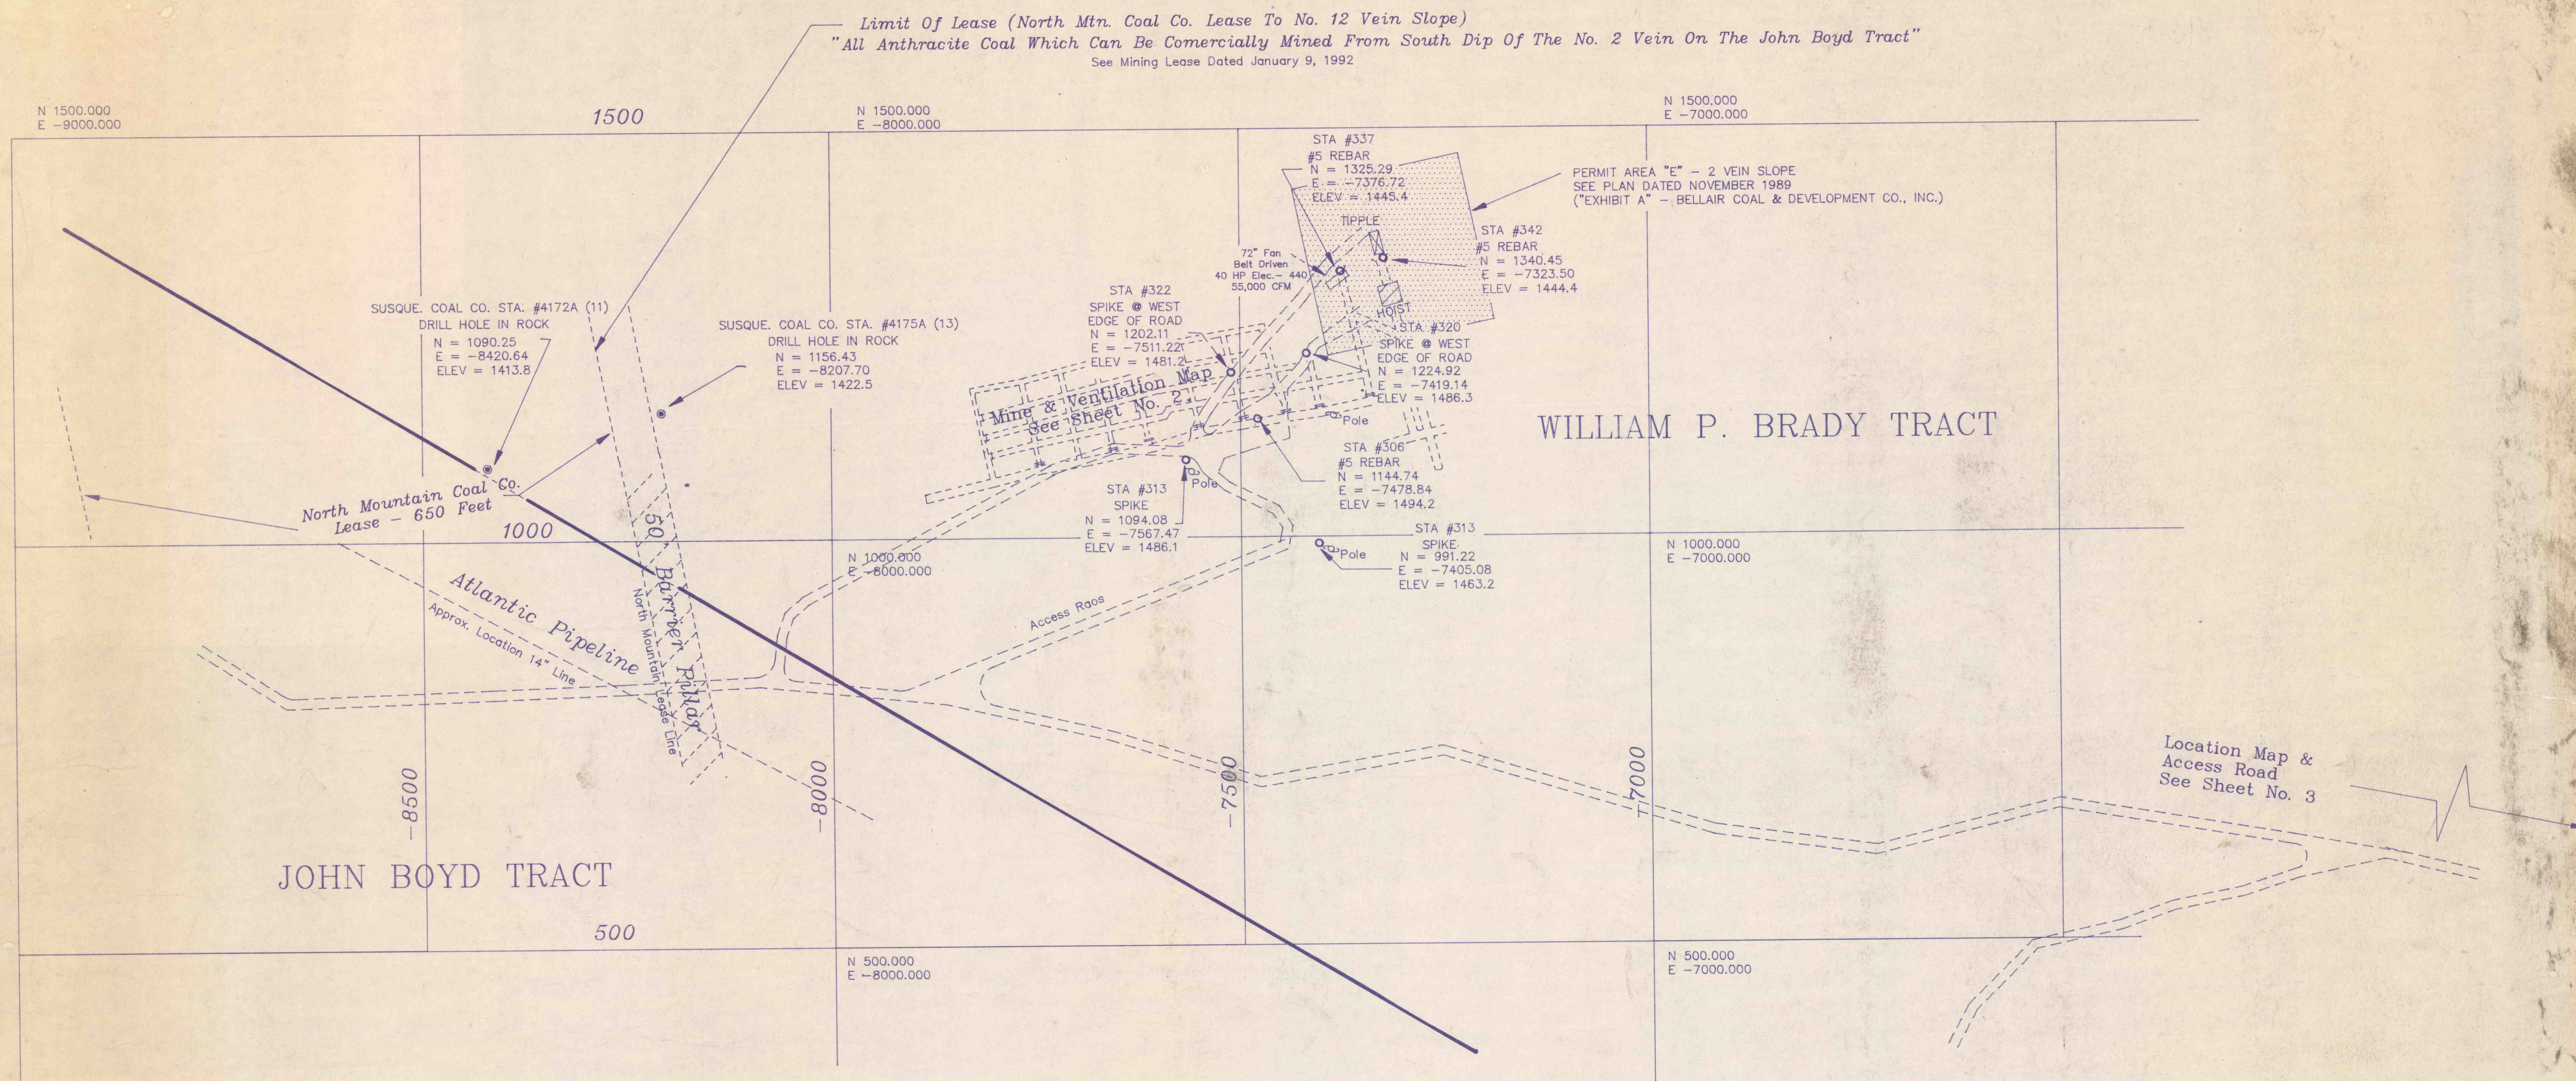


SURFACE MAP
 C & B MINING COMPANY
 NO. 2 VEIN - SOUTH DIP - WEST SIDE
 MSHA ID #36-07813

LOCATED IN
 COAL TOWNSHIP
 NORTHUMBERLAND COUNTY
 PENNSYLVANIA
 SCALE: 1 INCH = 100 FEET, OCTOBER 10, 1991

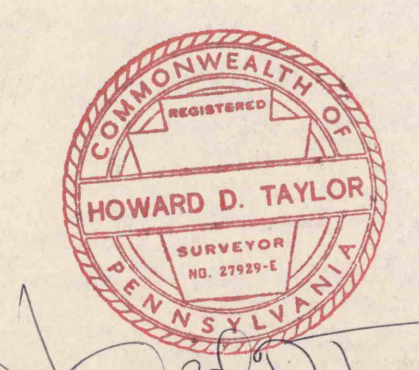

TAYLOR-DOBECK ASSOCIATES
 PROFESSIONAL LAND SURVEYORS
 RD #1, BOX 659
 SHAMOKIN, PA. 17872