

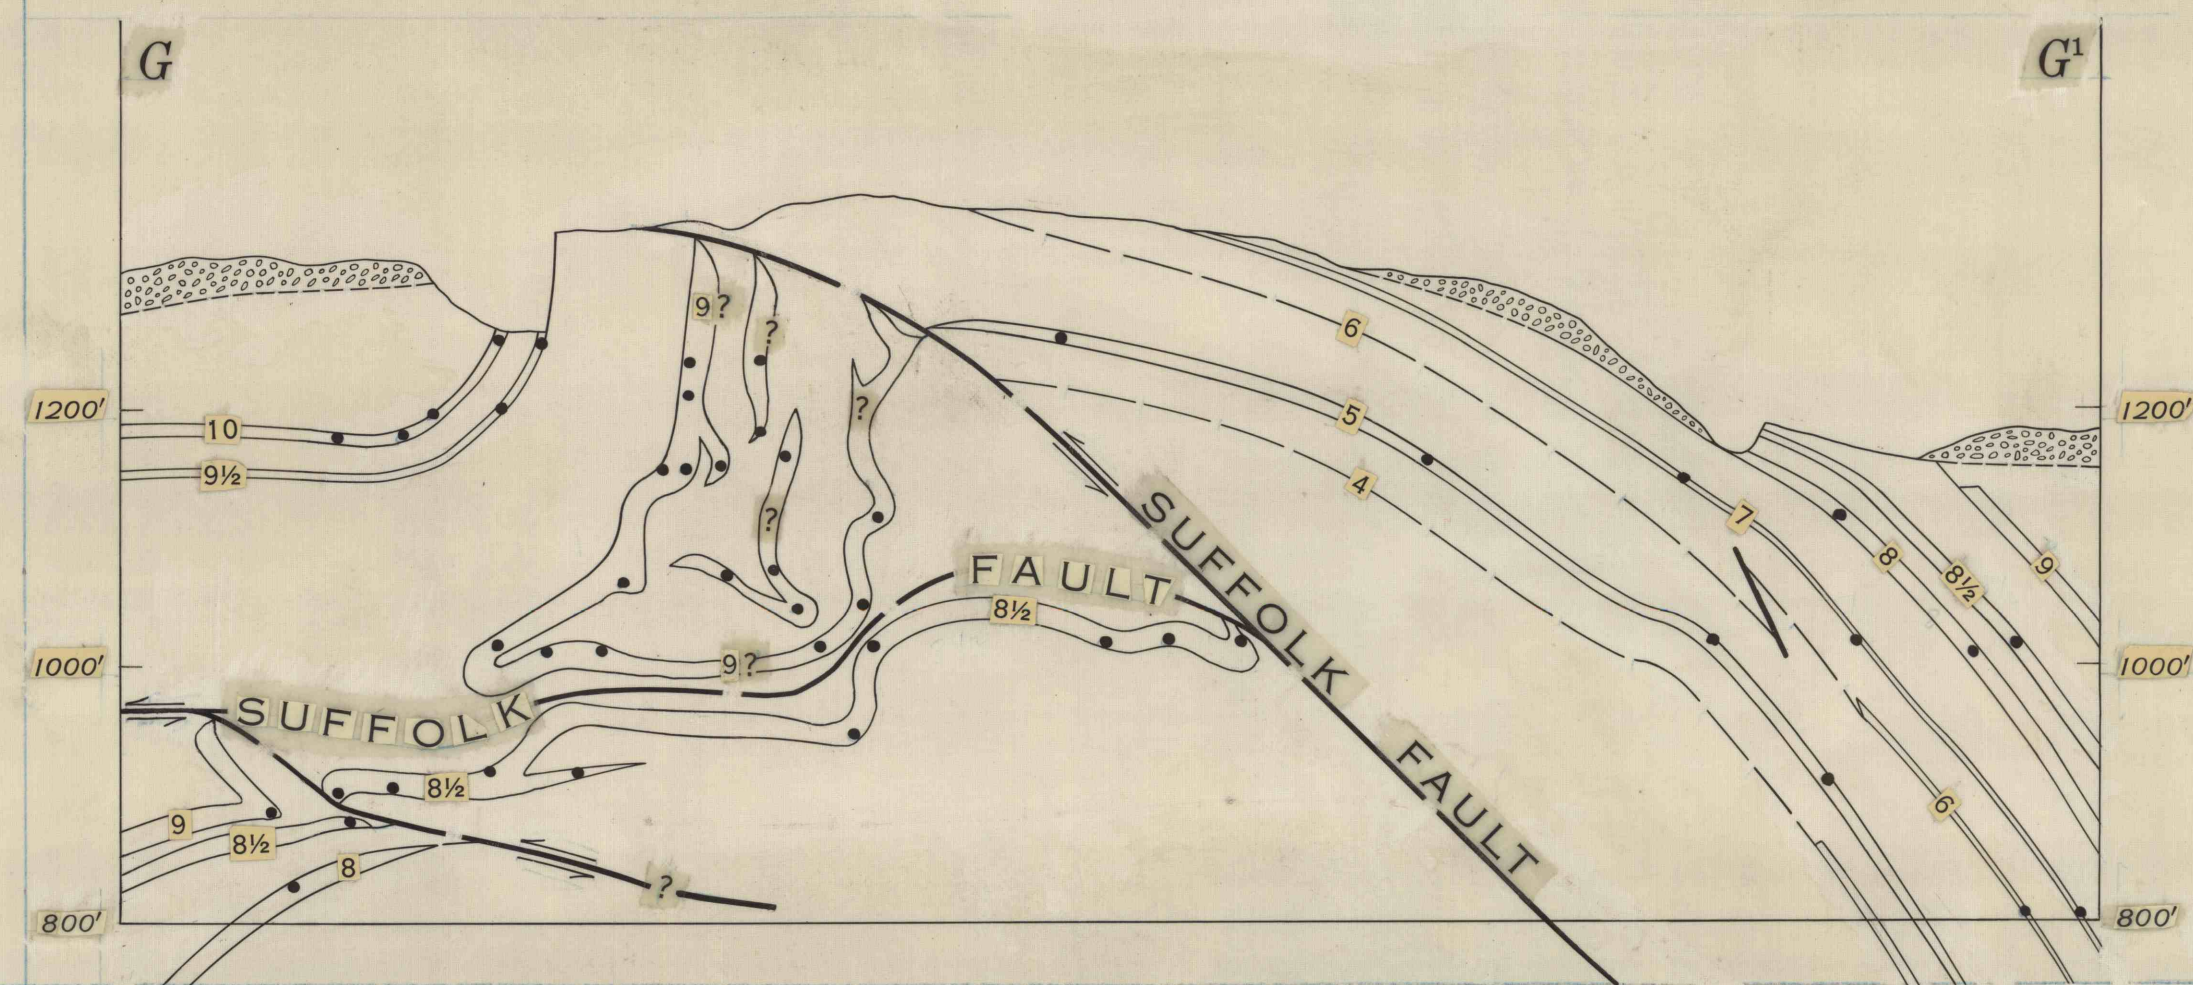
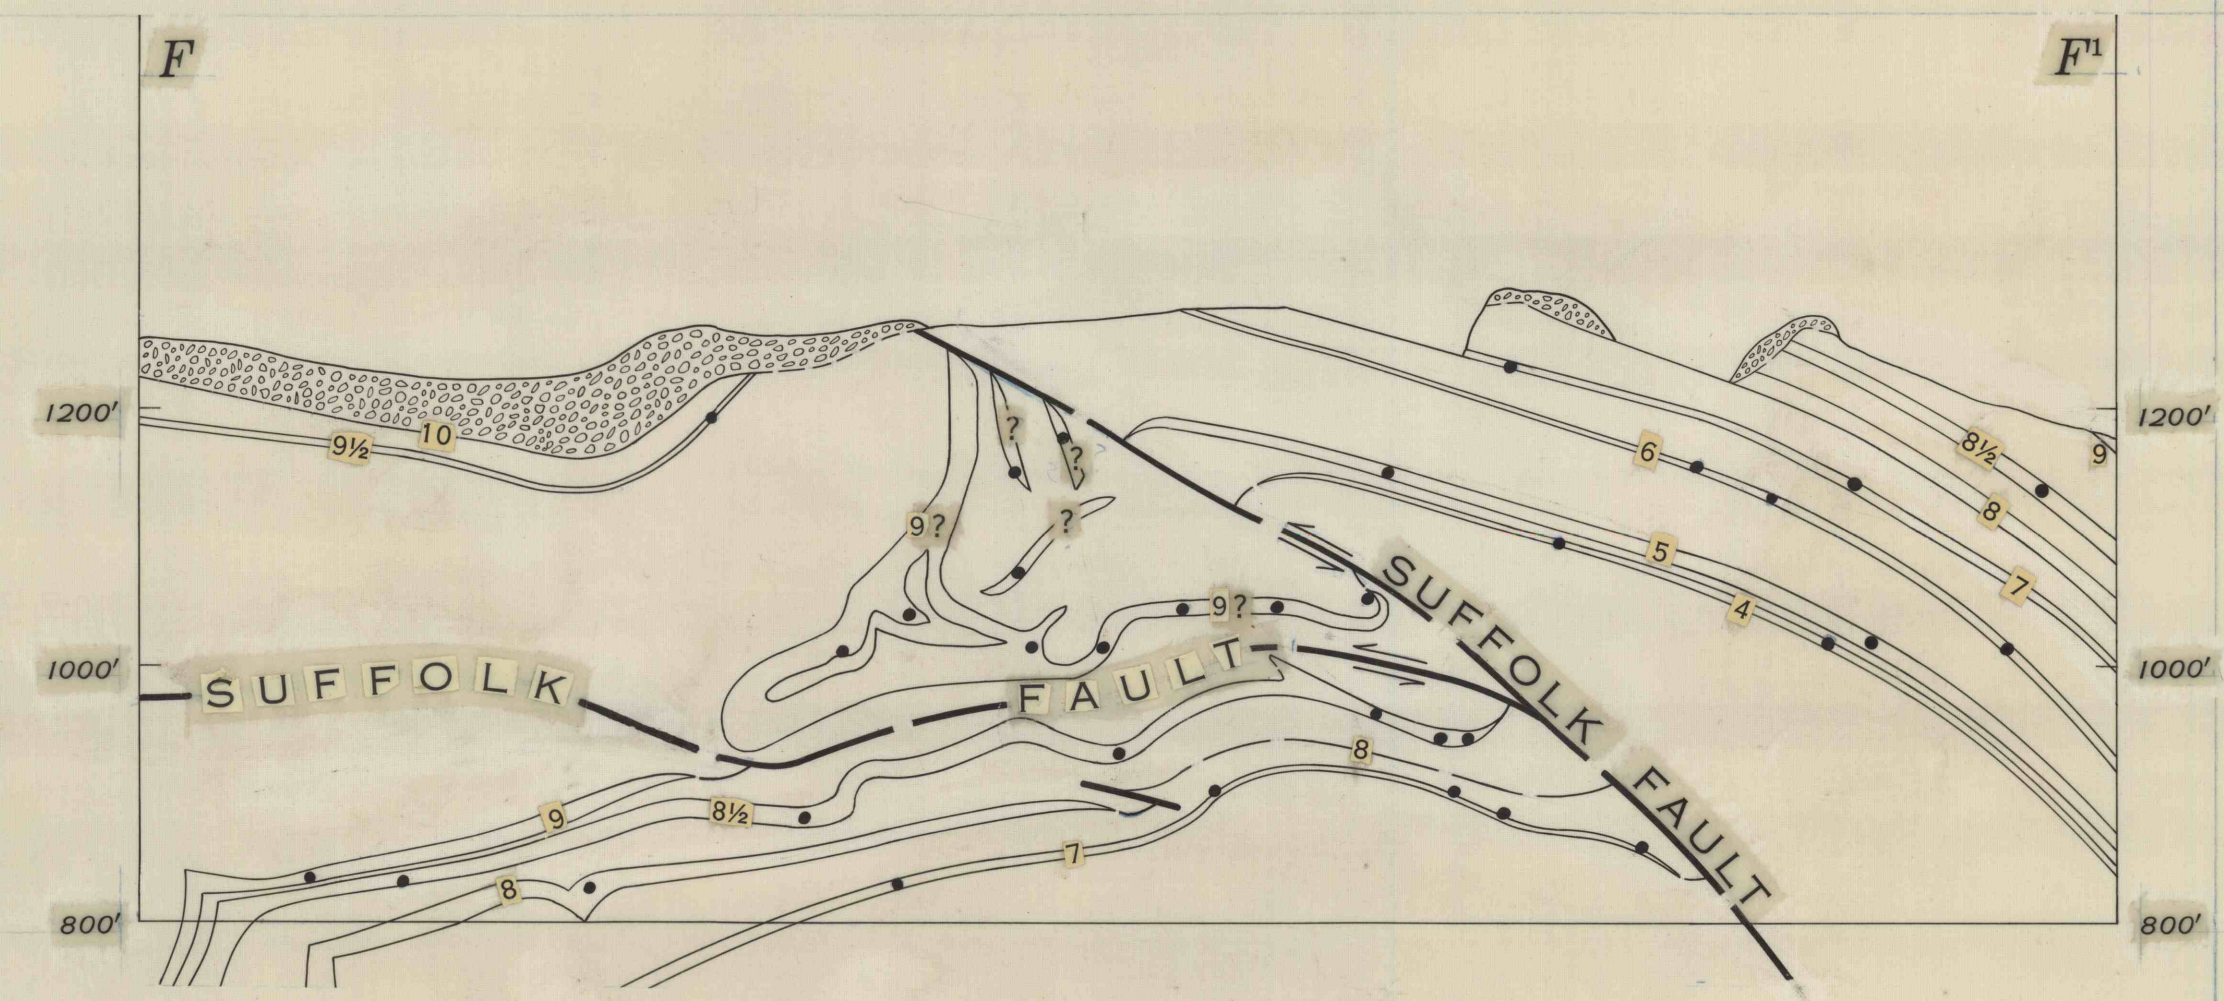


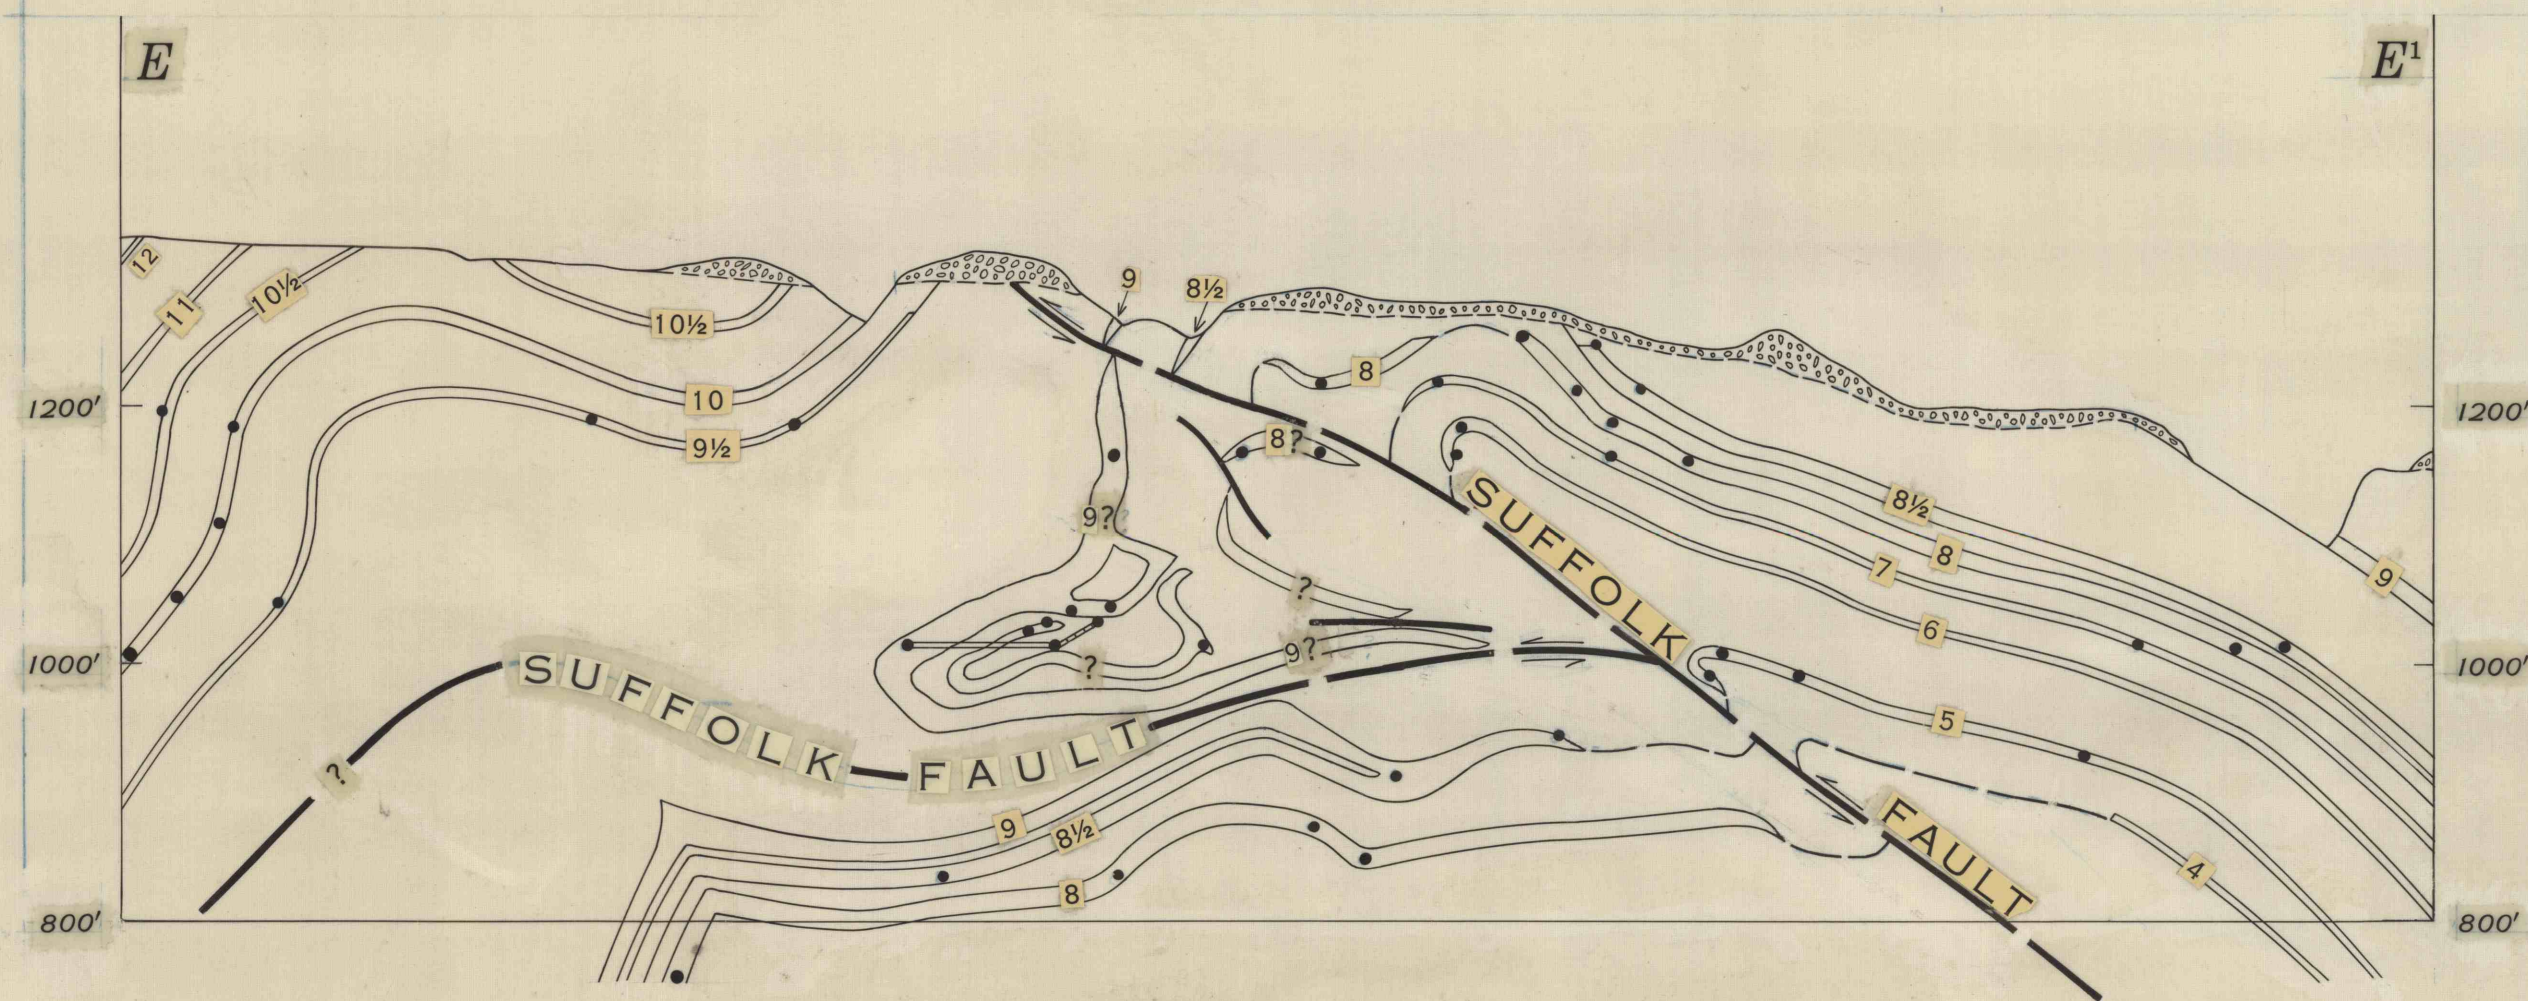

CROSS SECTIONS (LOOKING EAST) SHOWING
DEFORMATION OF COAL BEDS ALONG SUFFOLK FAULT

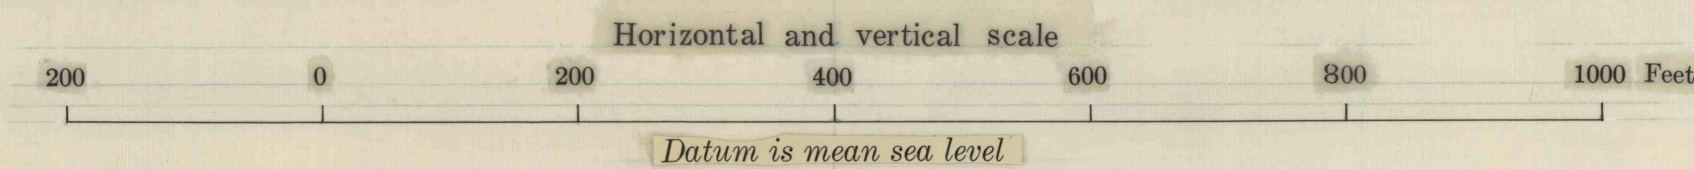

Modified from cross sections prepared by the Philadelphia & Reading Coal & Iron Company. Coal bed thicknesses exaggerated.

5-26-55
deleted
11/12

1/2 reduction
C-19

E = 26+00
F = 34+00
G = 40+00

A24 350T

A24 350T