



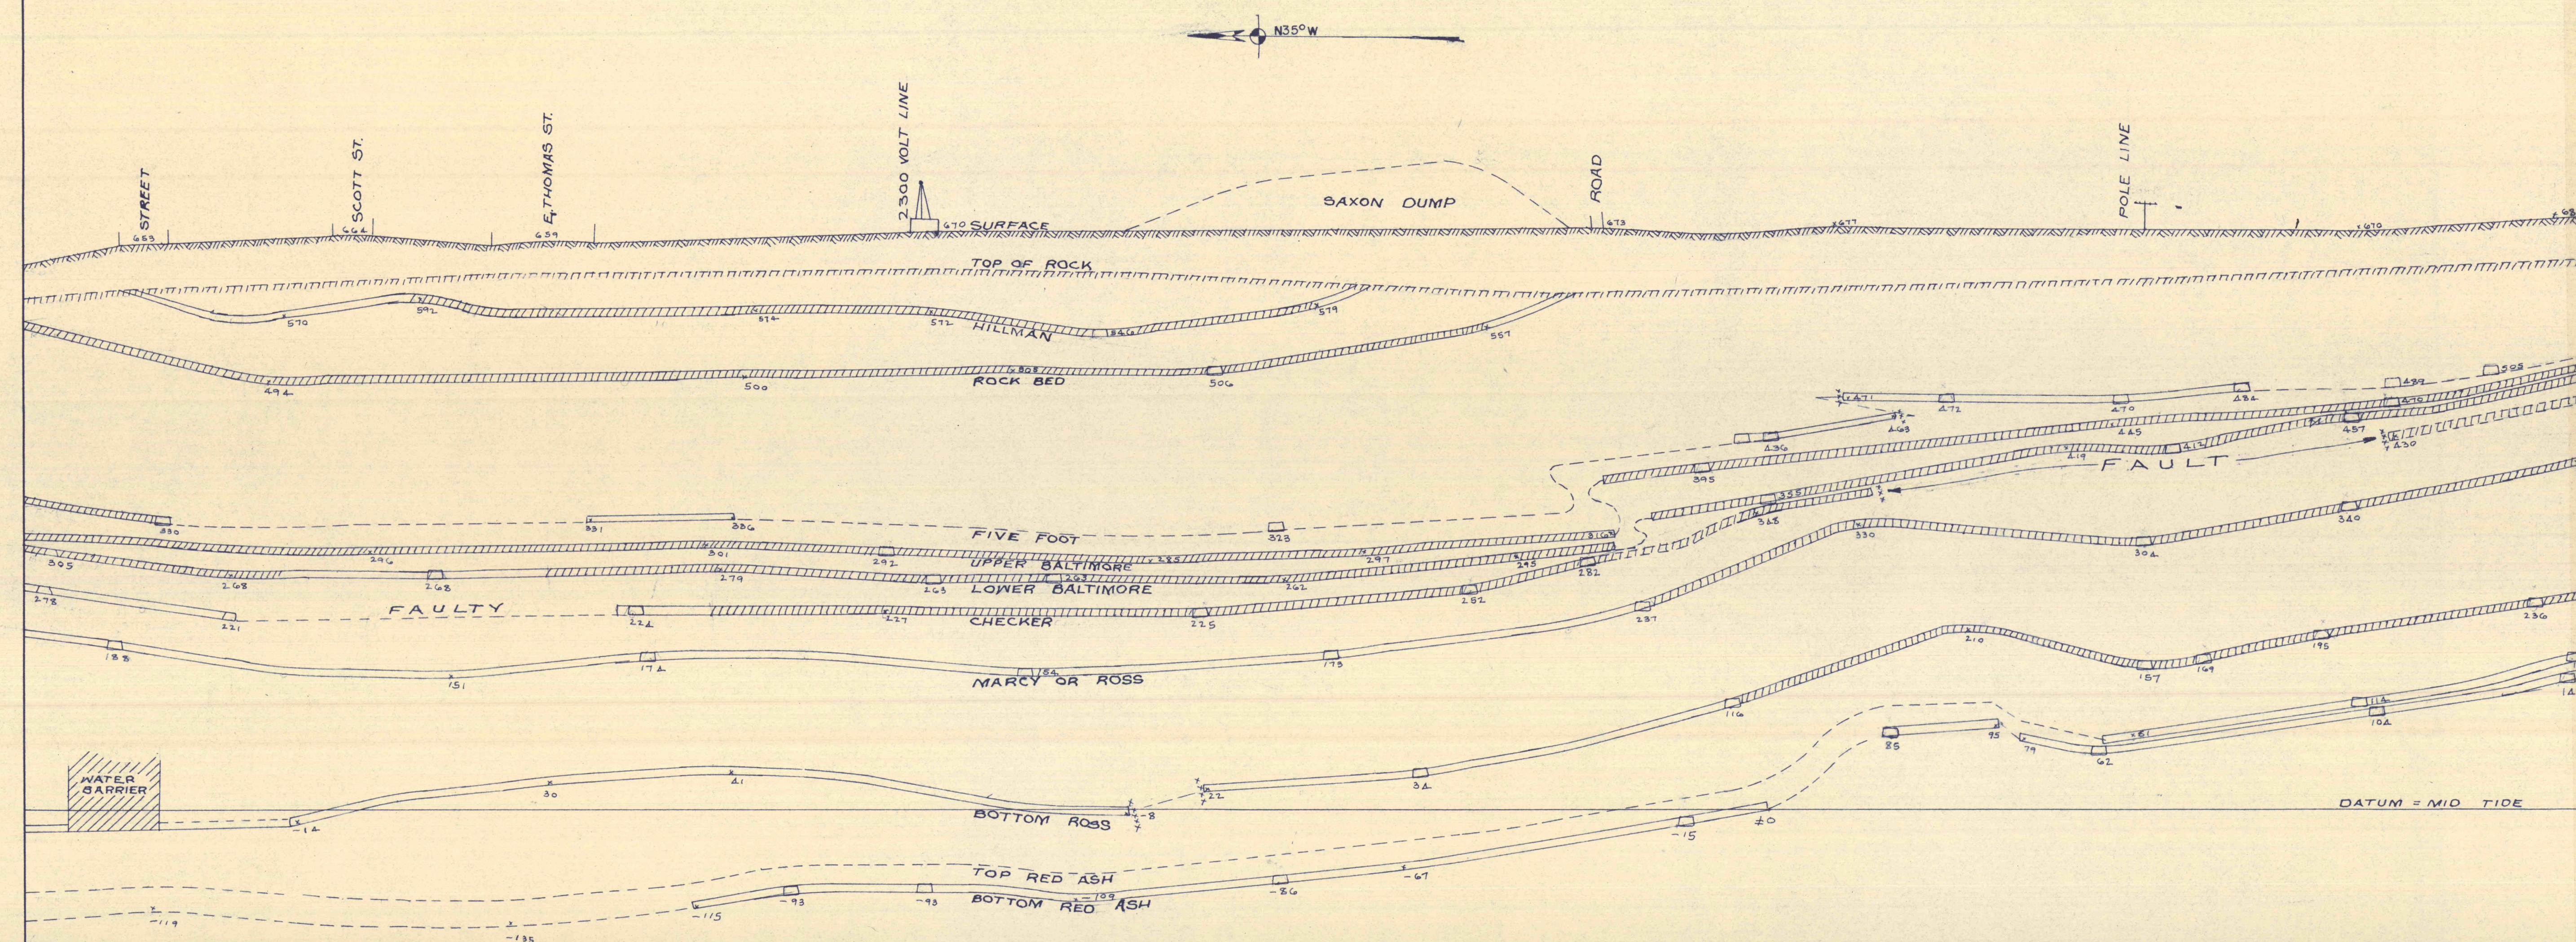

CROSS SECTION FOLIO 4 Q
 LOOKING UPSTREAM
 HORIZONTAL & VERTICAL SCALE IN FEET

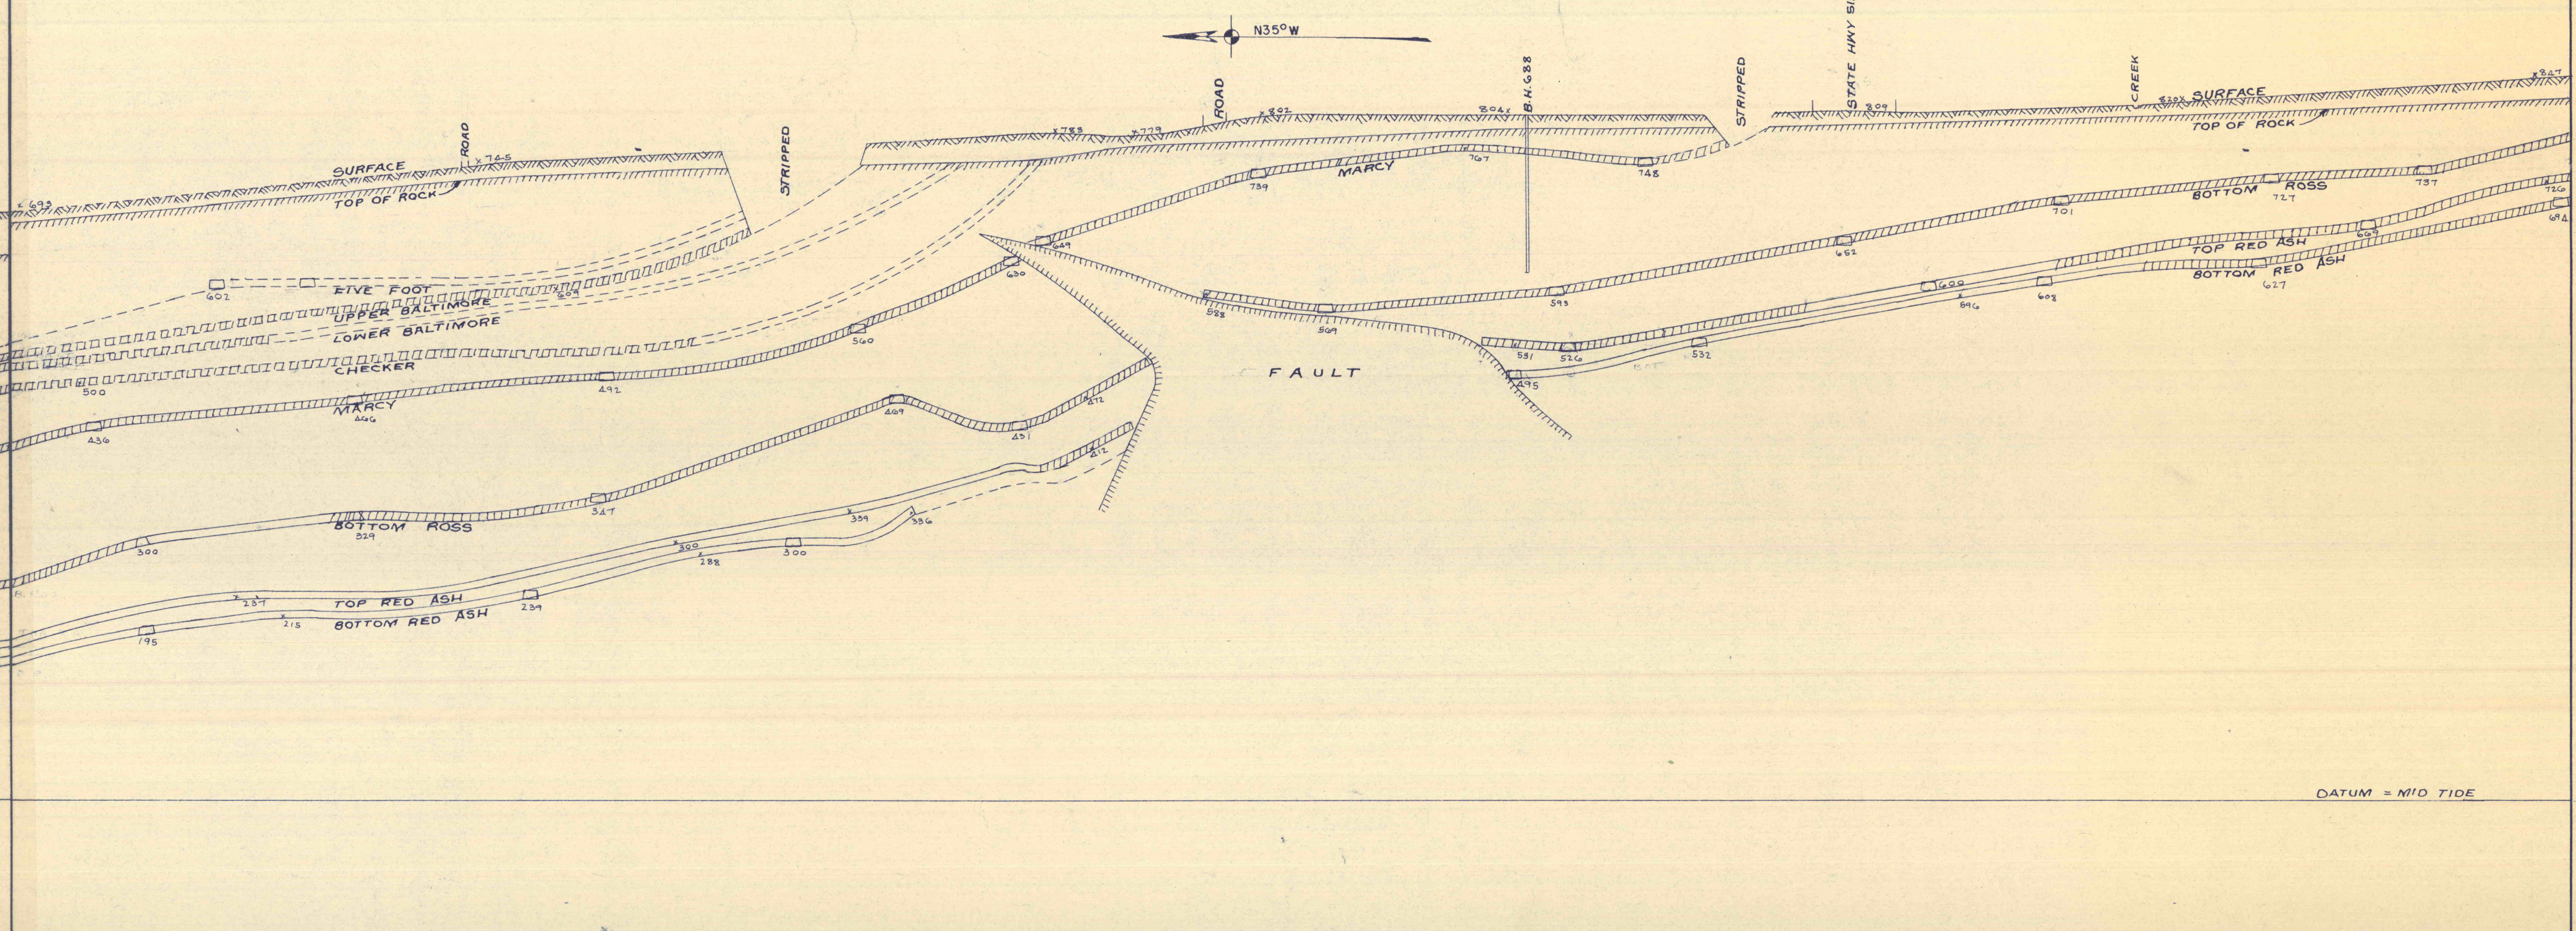

CROSS SECTION FOLIO 4 Y
 LOOKING UPSTREAM
 HORIZONTAL & VERTICAL SCALE IN FEET