


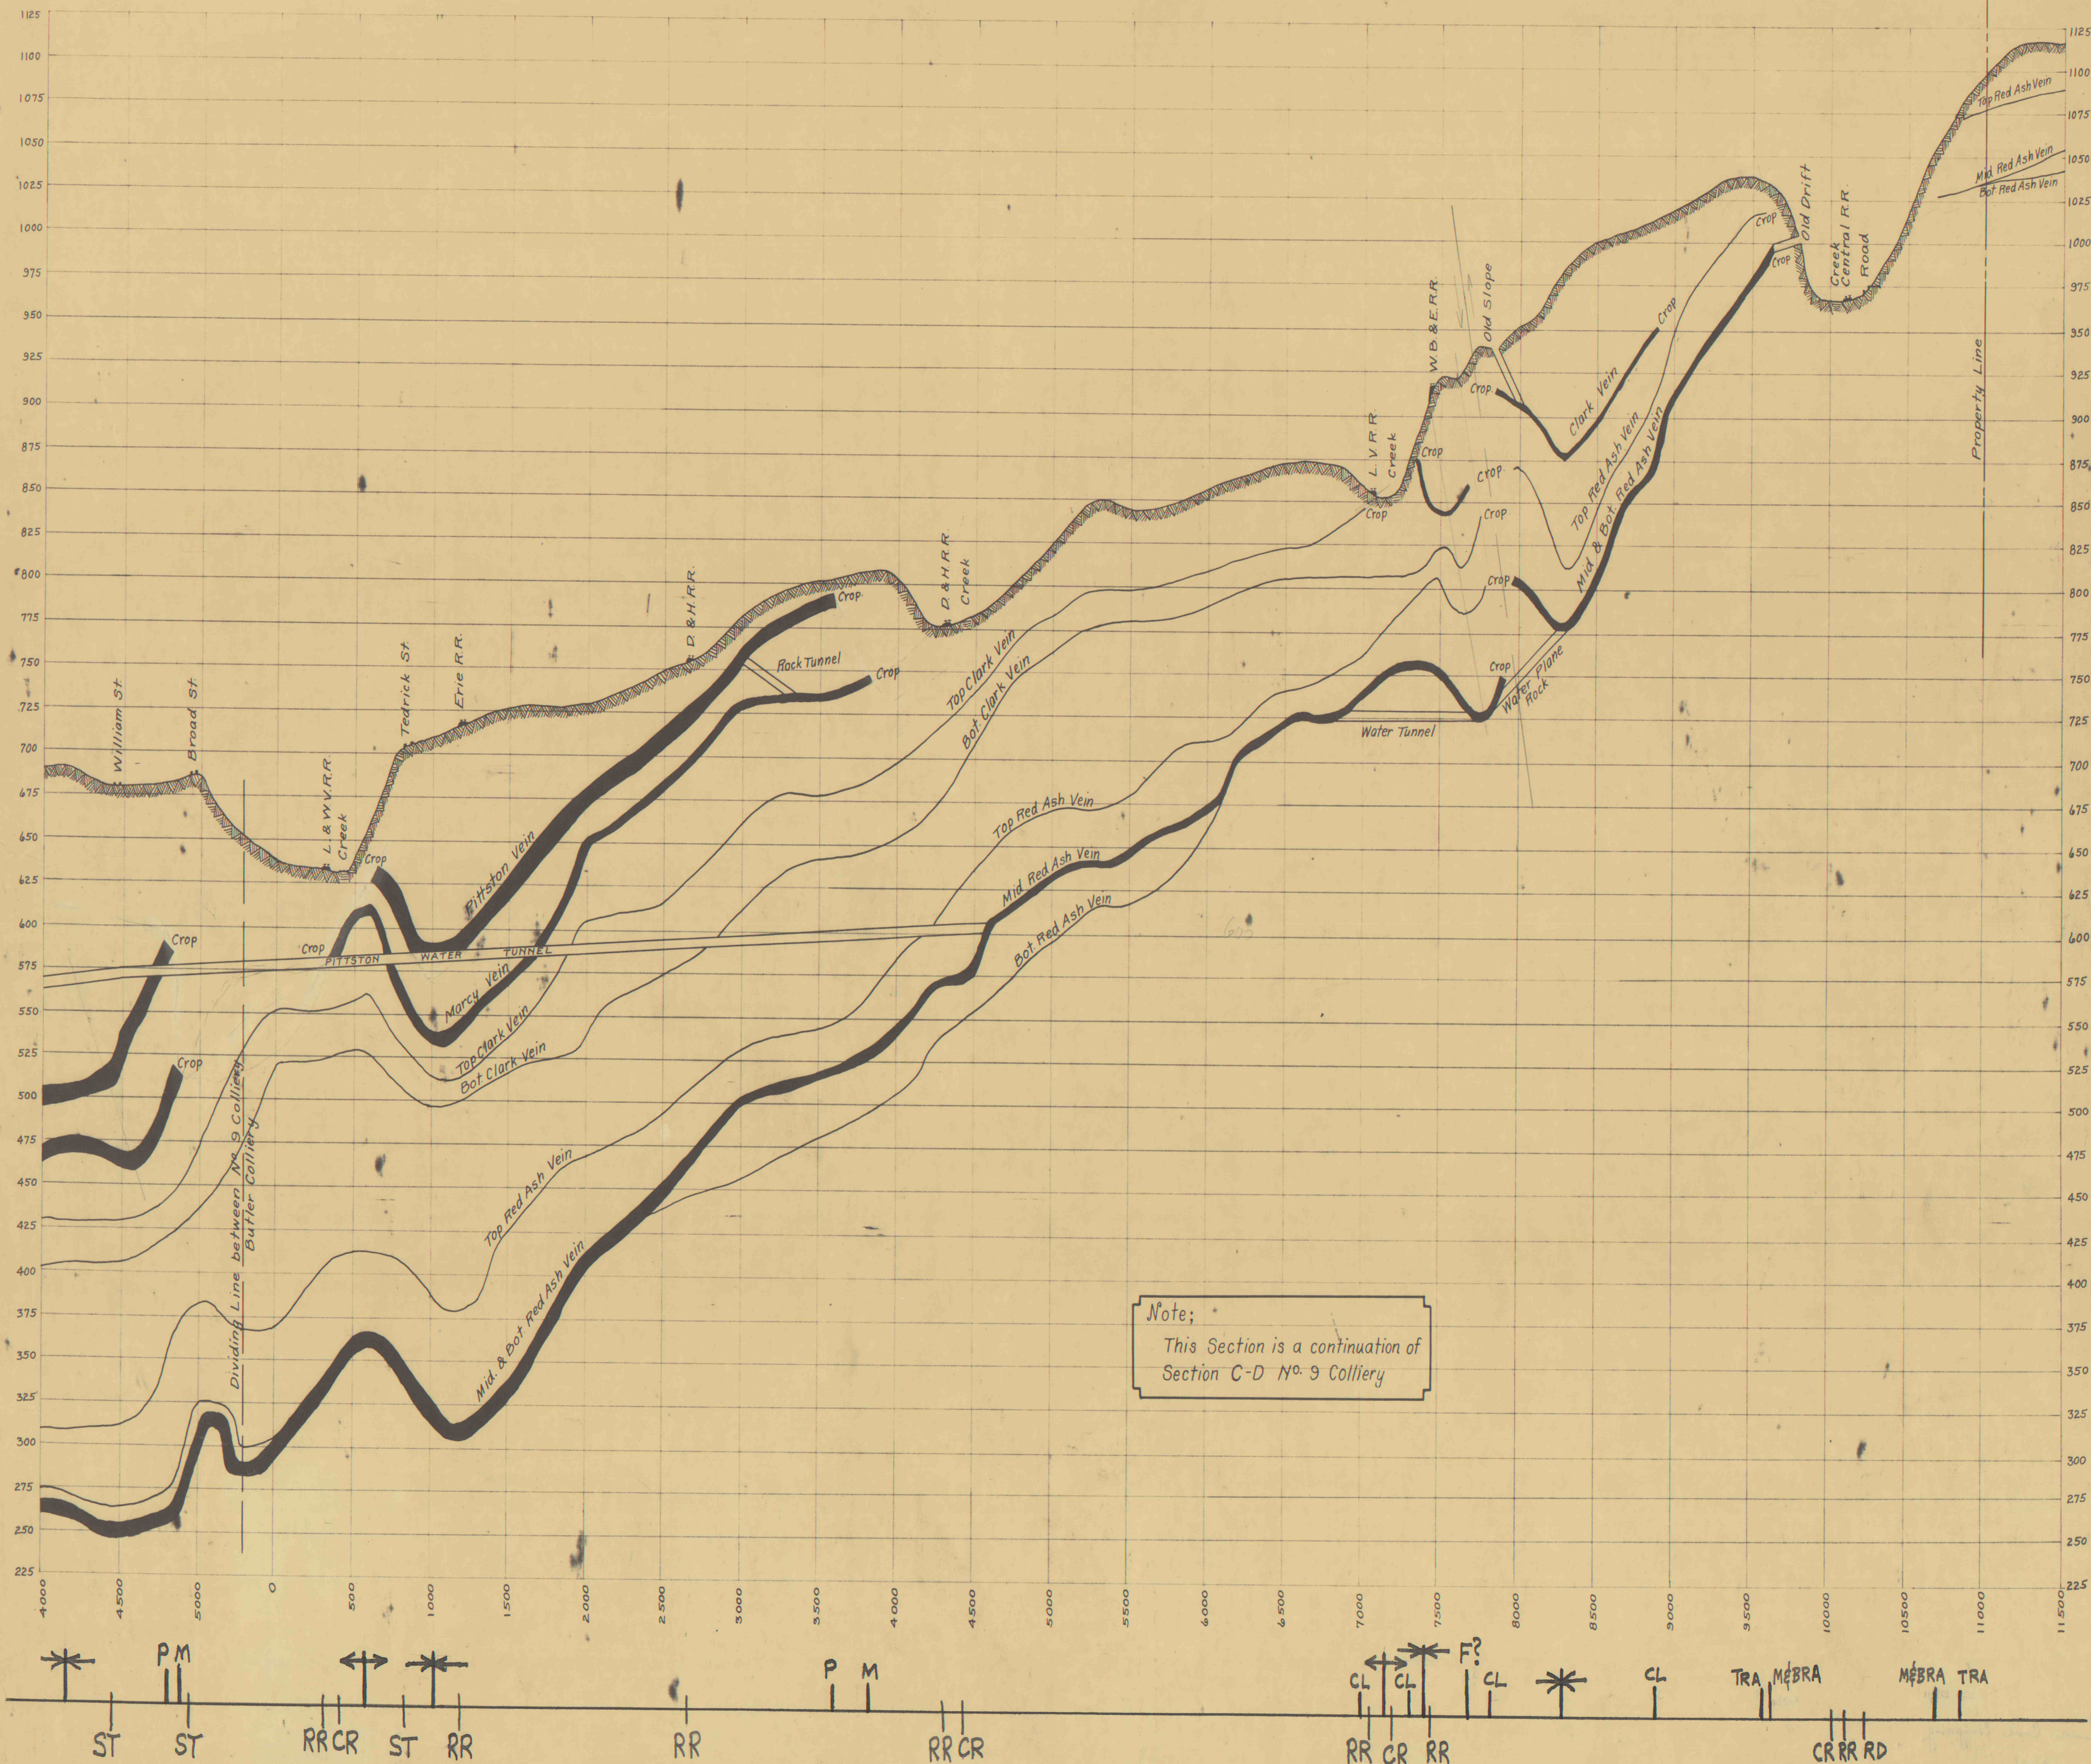

Note;  
This Section is a continuation of  
Section C-D No. 9 Colliery

REDUCE TO 2"

THE PITTSTON COMPANY  
SOUTHERN DIVISION  
BUTLER COLLIERY  
SECTION C-D

SCALE { HOR 1" = 400'  
VER 1" = 50'

Office of  
Chief Engineer  
Dunmore Pa.

Jan. 1930.