


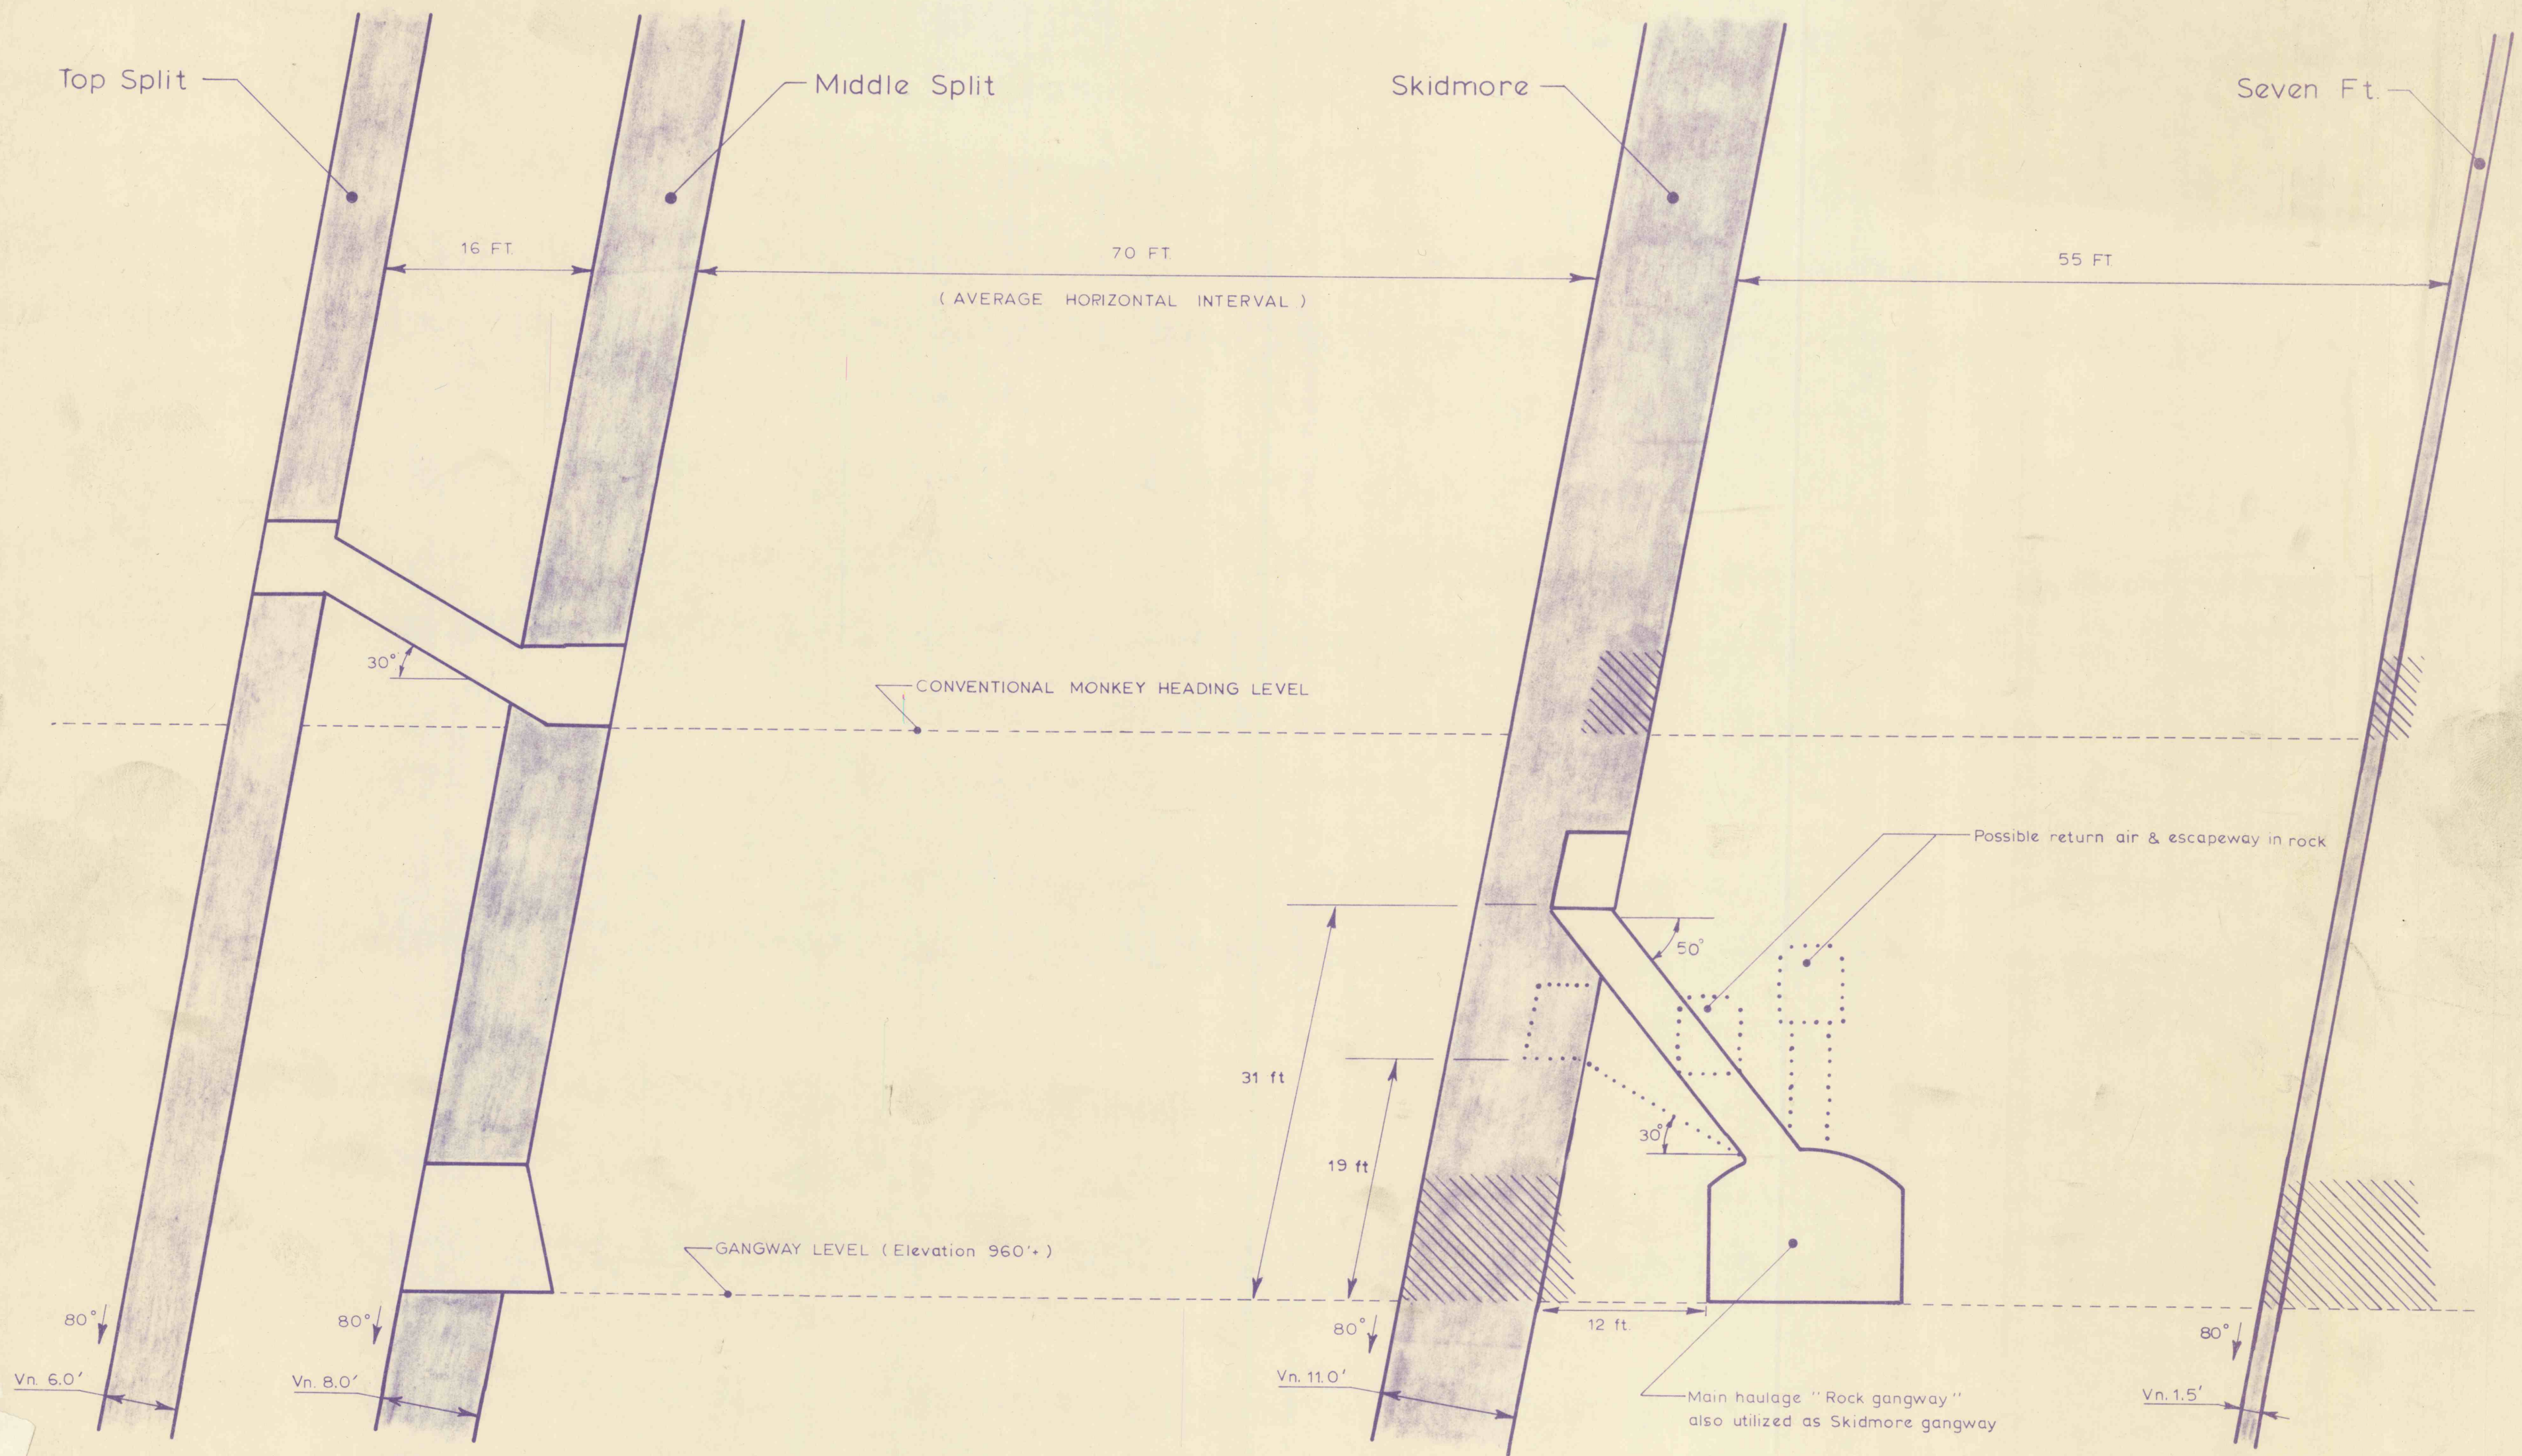

KOCHER COAL CO.
Cross Section projected East of
No. 40 Tunnel in Porter Tunnel

(LOOKING EAST)

Alternative 1

1 in = 10 ft.

R.C. Dolenc, P.E.

July 1986