


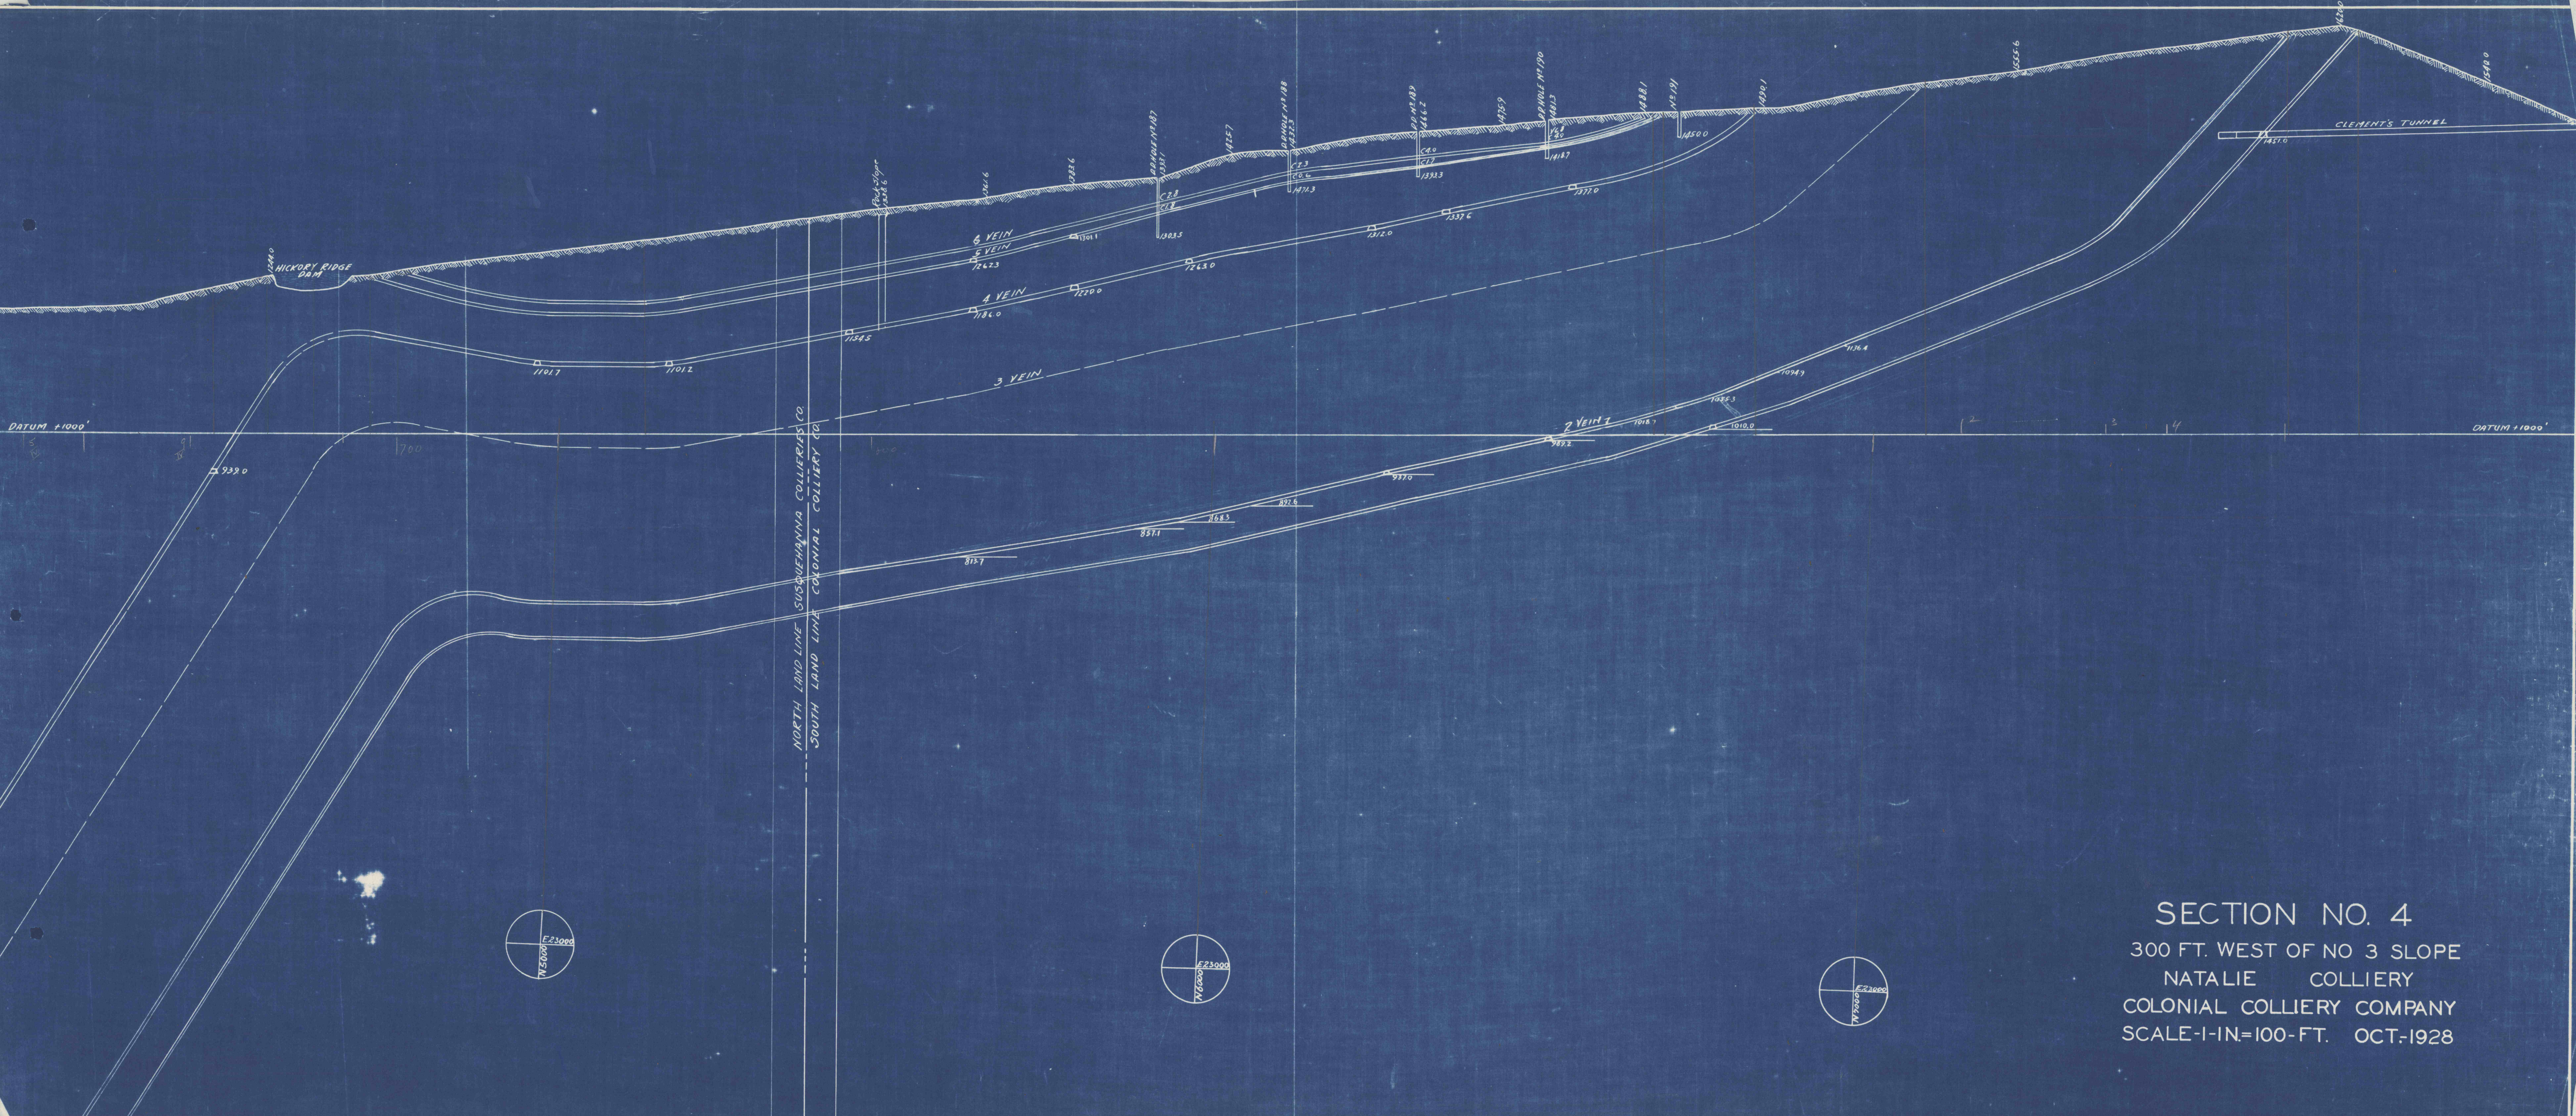

SECTION NO. 4
300 FT. WEST OF NO 3 SLOPE
NATALIE COLLIERY
COLONIAL COLLIERY COMPANY
SCALE-1-IN.=100-FT. OCT-1928