


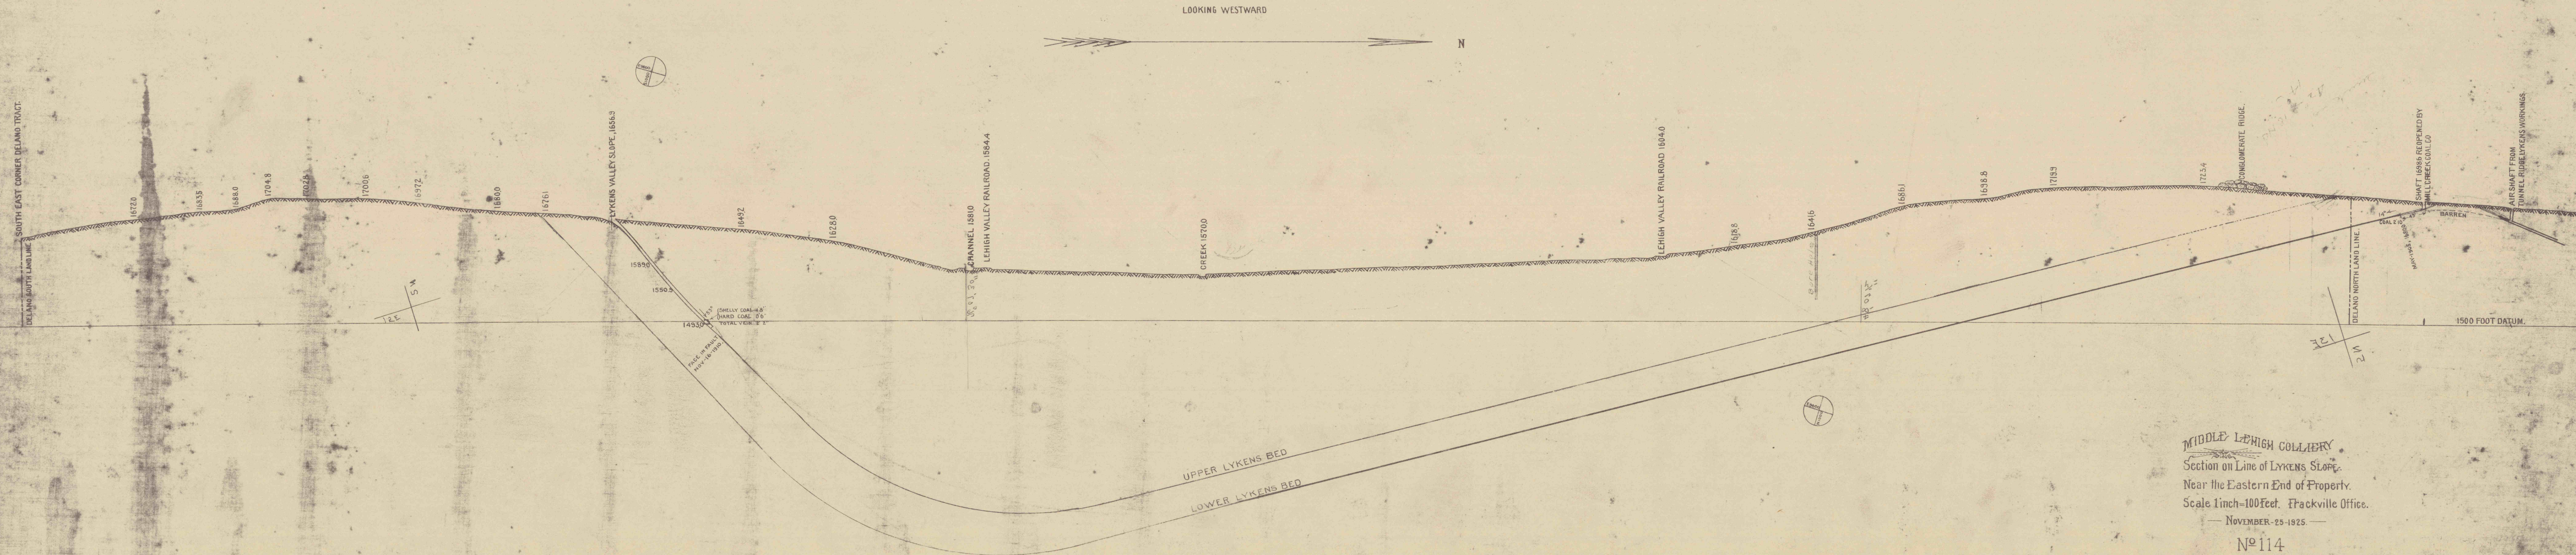

MIDDLE LEWIS COLLIERY
Section on Line of LYKENS SLOPE.
Near the Eastern End of Property.
Scale 1 inch=100 Feet. Frackville Office.

— NOVEMBER-25-1925. —

Nº 114