


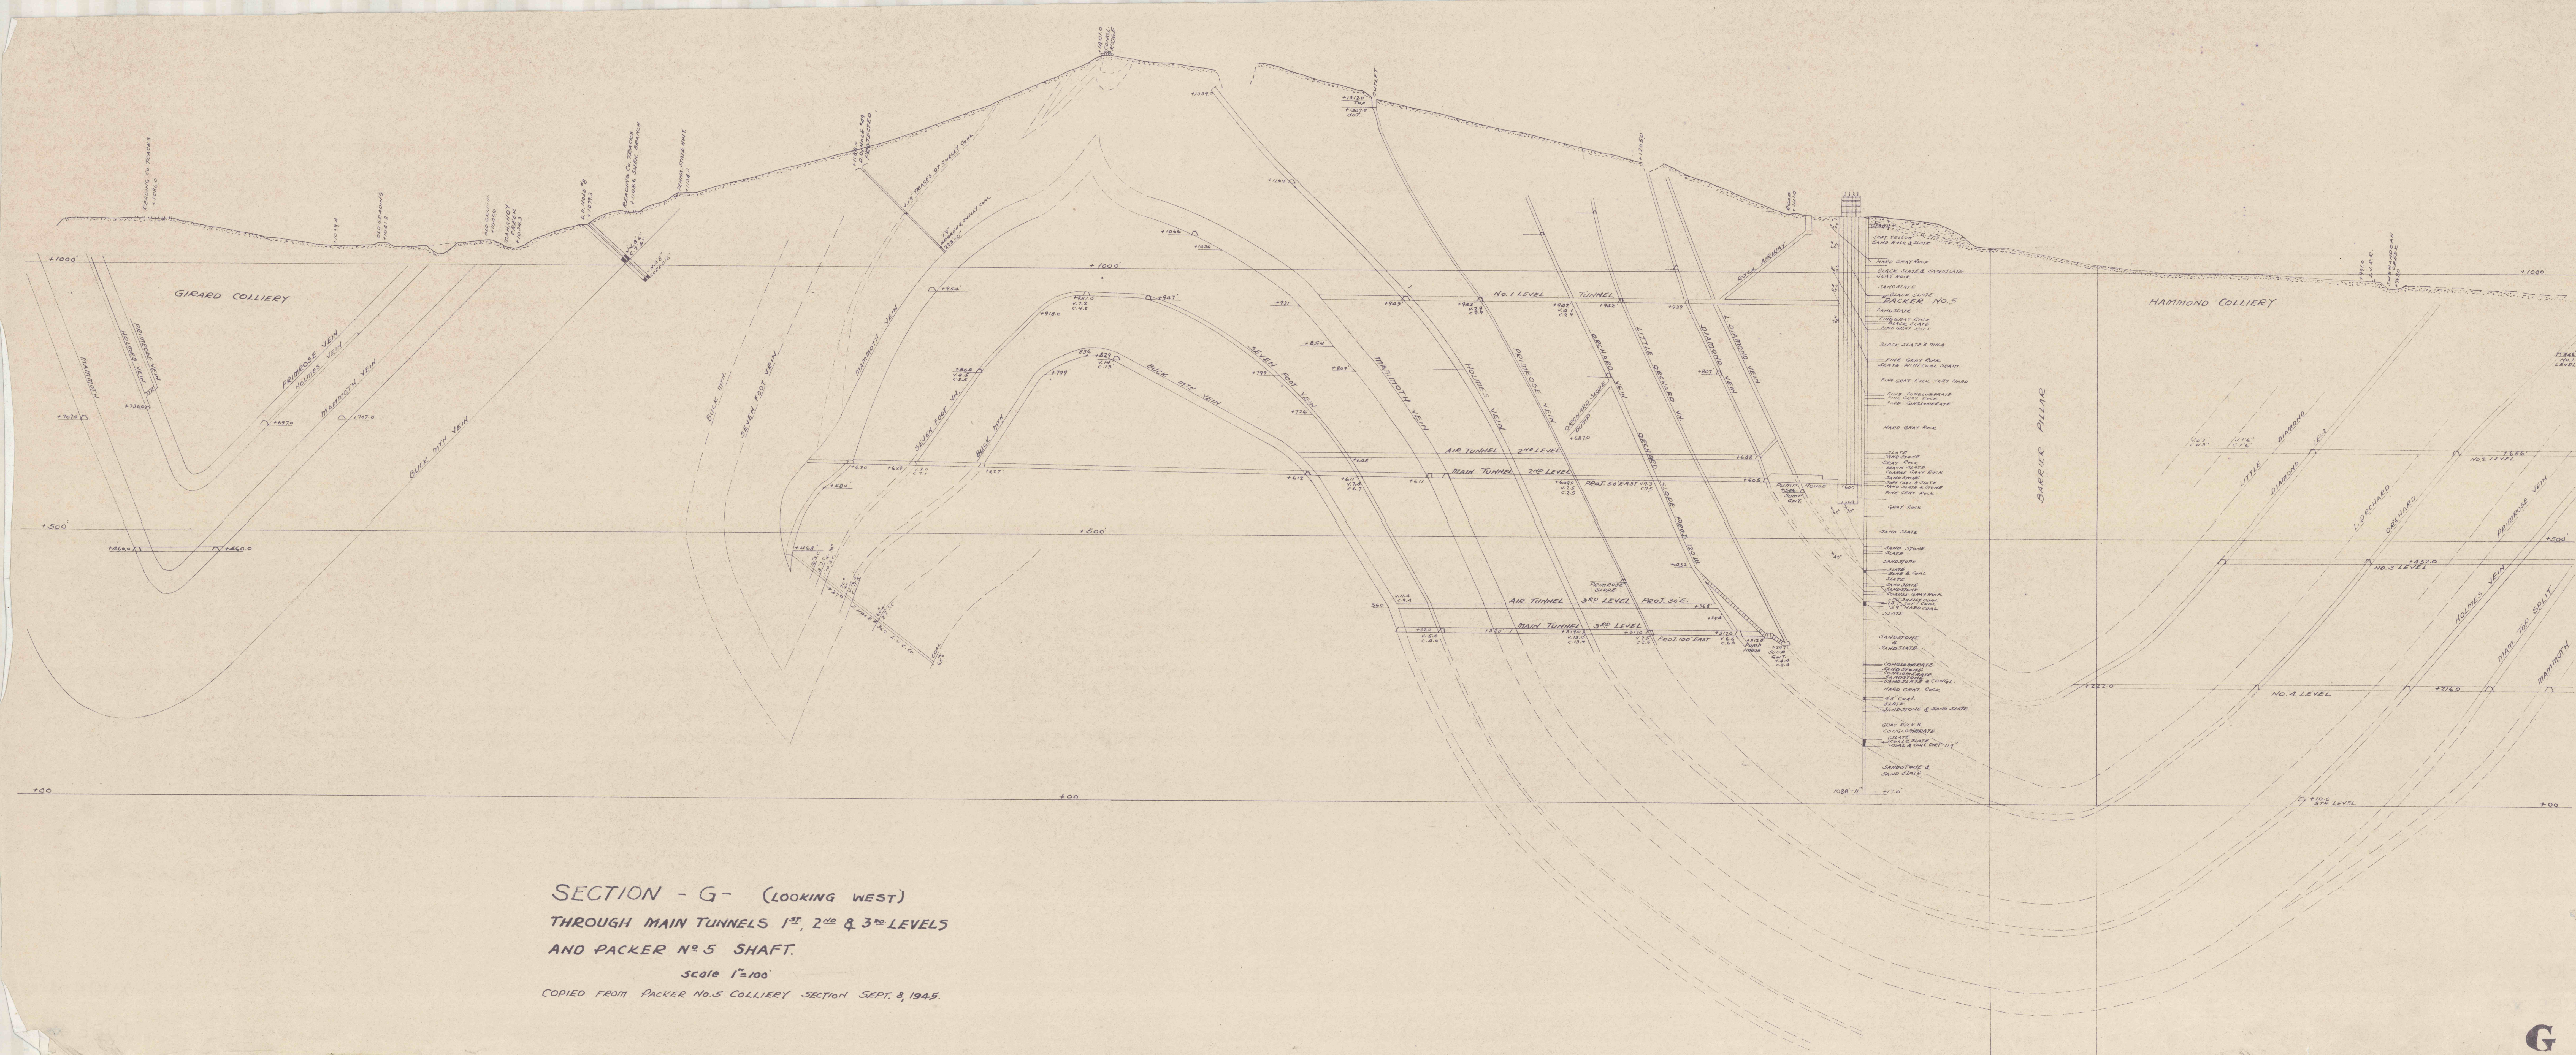

SECTION - G- (LOOKING WEST)
 THROUGH MAIN TUNNELS 1st, 2nd & 3rd LEVELS
 AND PACKER NO. 5 SHAFT.

scale 1"=100'

COPIED FROM PACKER NO. 5 COLLIERY SECTION SEPT. 8, 1945.