


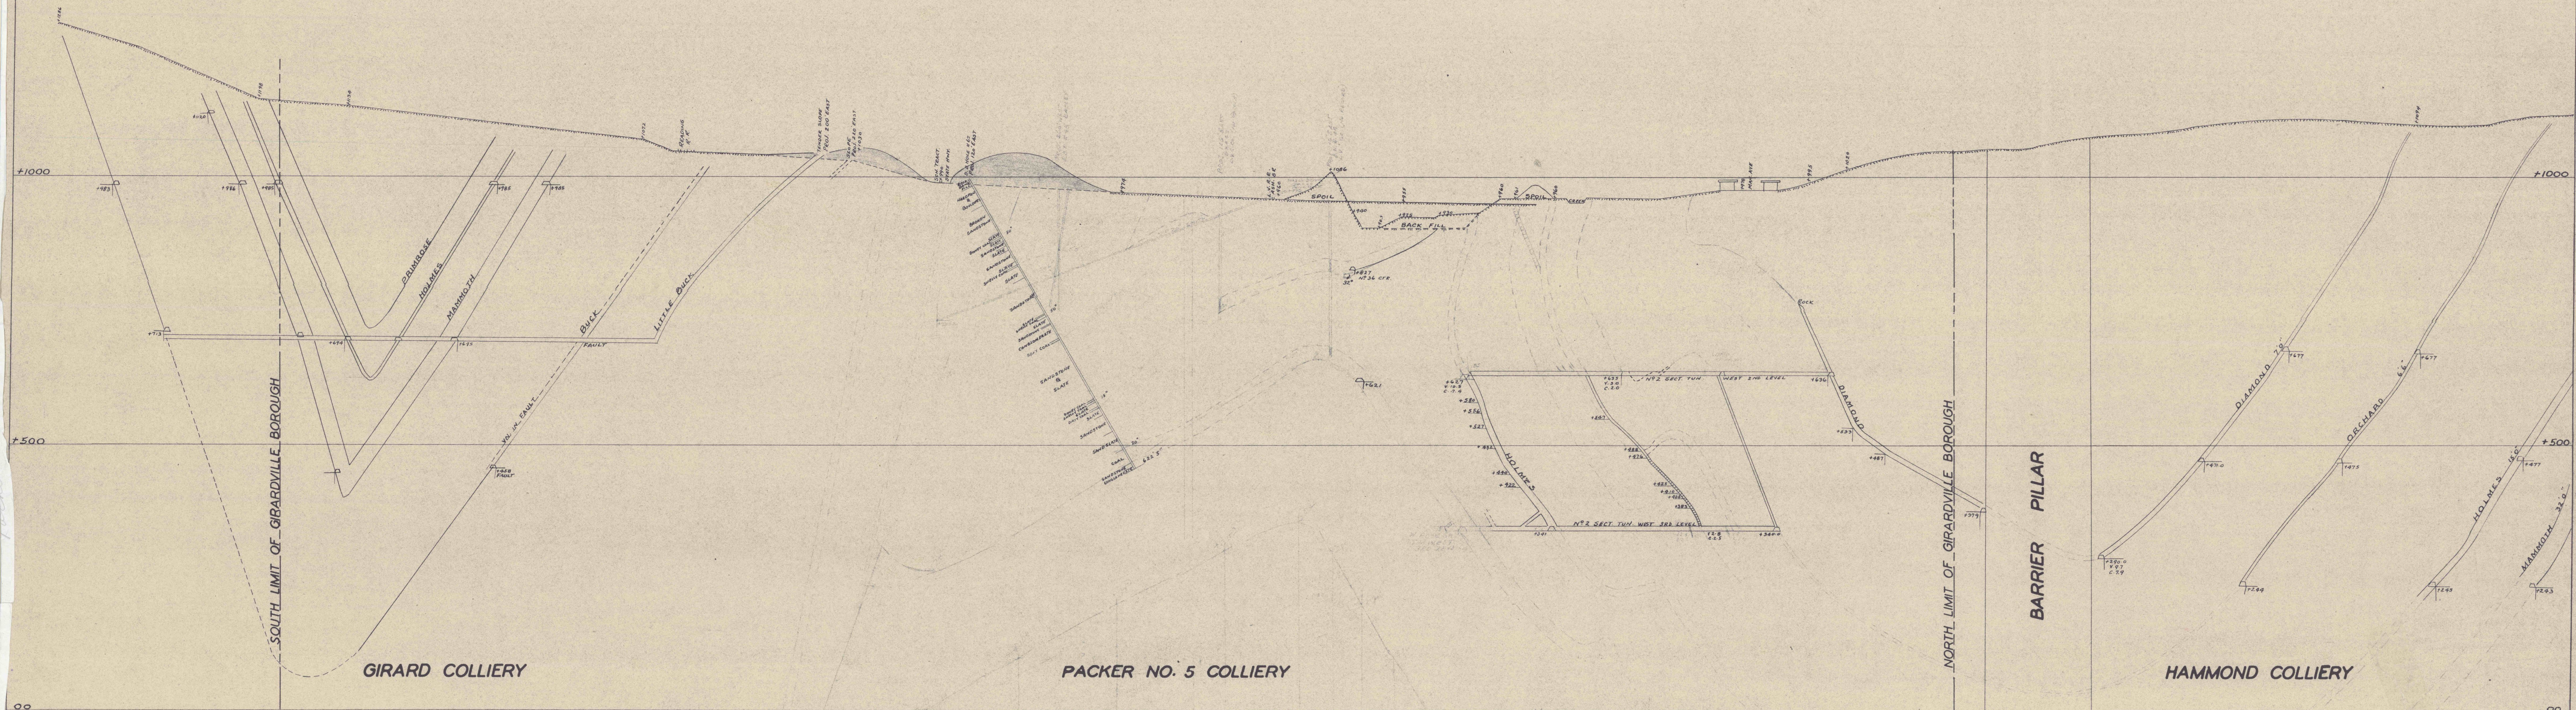

SECTION LINE "C" (LOOKING WEST)
THROUGH NO. 2 SECTIONAL TUNNEL NO. 2 LEVEL
& NO. 2 SECTIONAL TUNNEL NO. 3 LEVEL
3300 FT. WEST OF THE SHAFT
SCALE 1" = 100'