


CROSS SECTION  
ON LINE OVER NO 3 TUNNEL  
WESTWOOD COLLIERY  
HAZLE BROOK COAL CO.  
Scale 1"=20' Engineering Dept. May 17, 1927  
Hazleton, Pa.

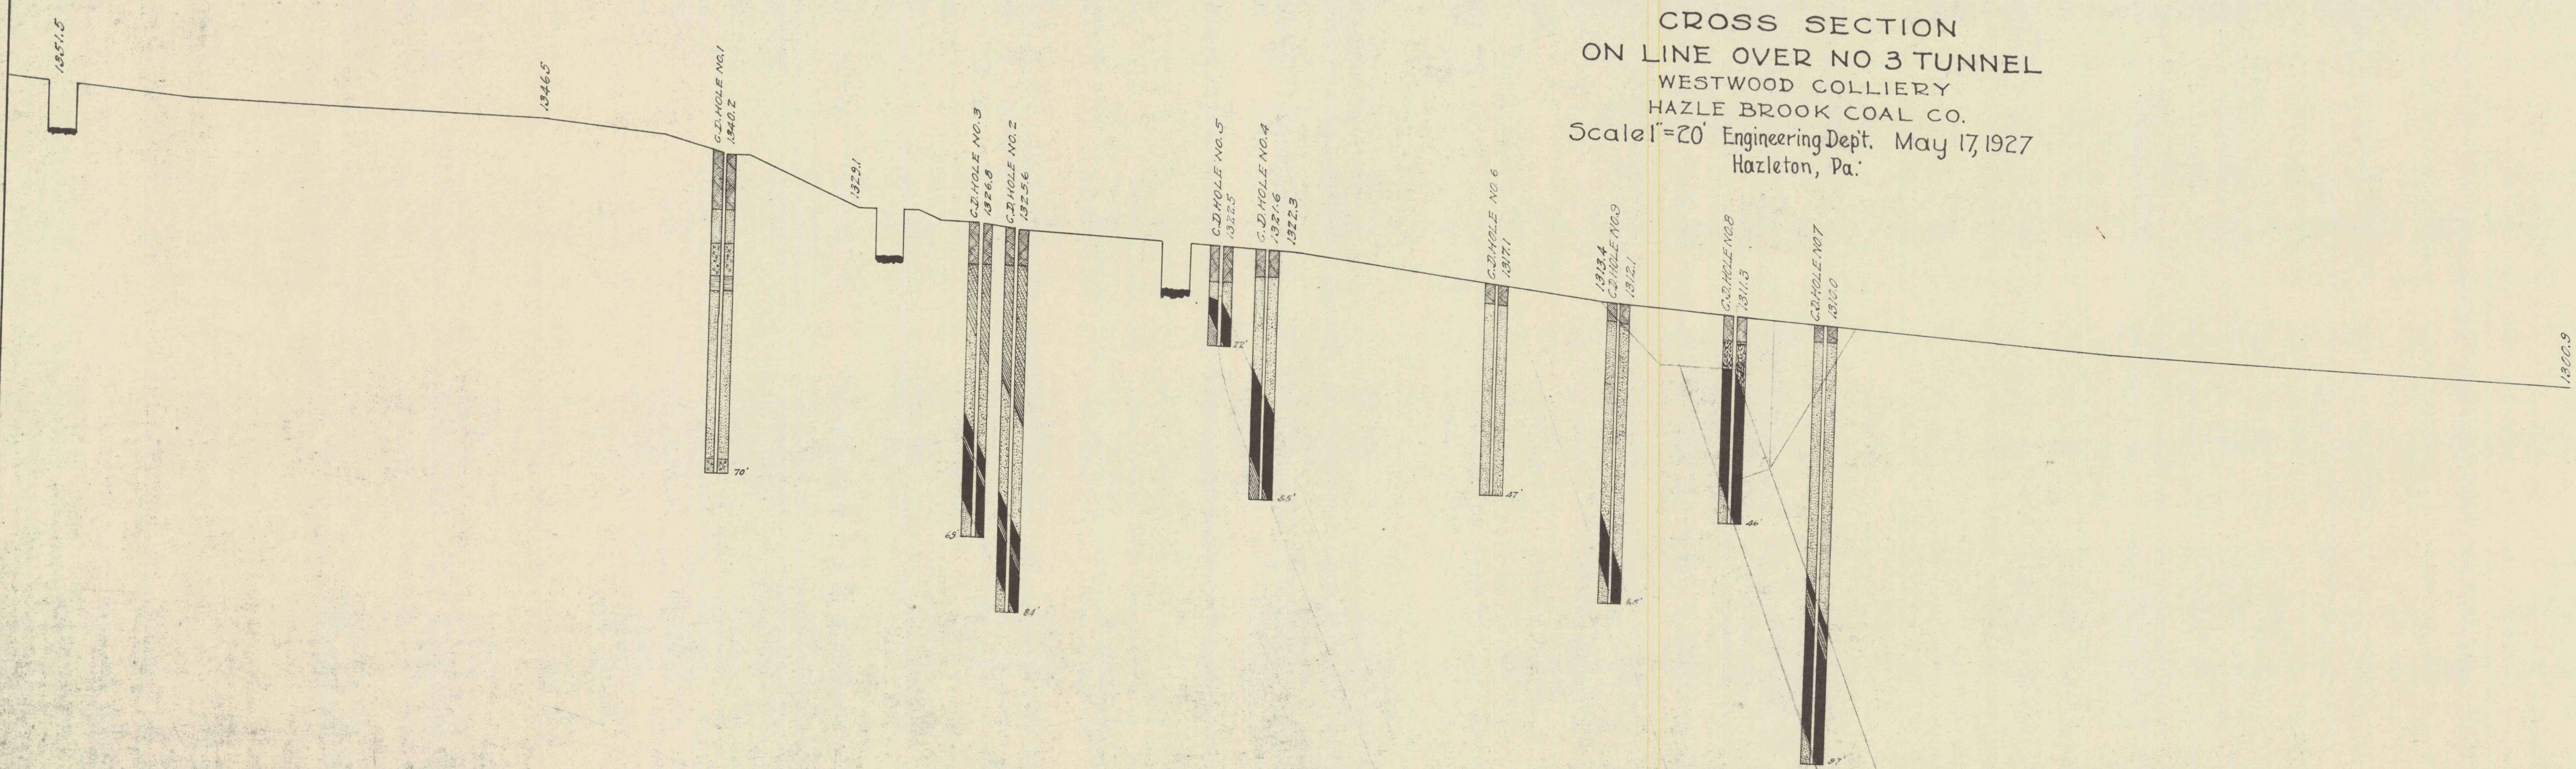

DATUM 1200 A.T.

DATUM 1000 A.T.

3 Twp.  
6000