


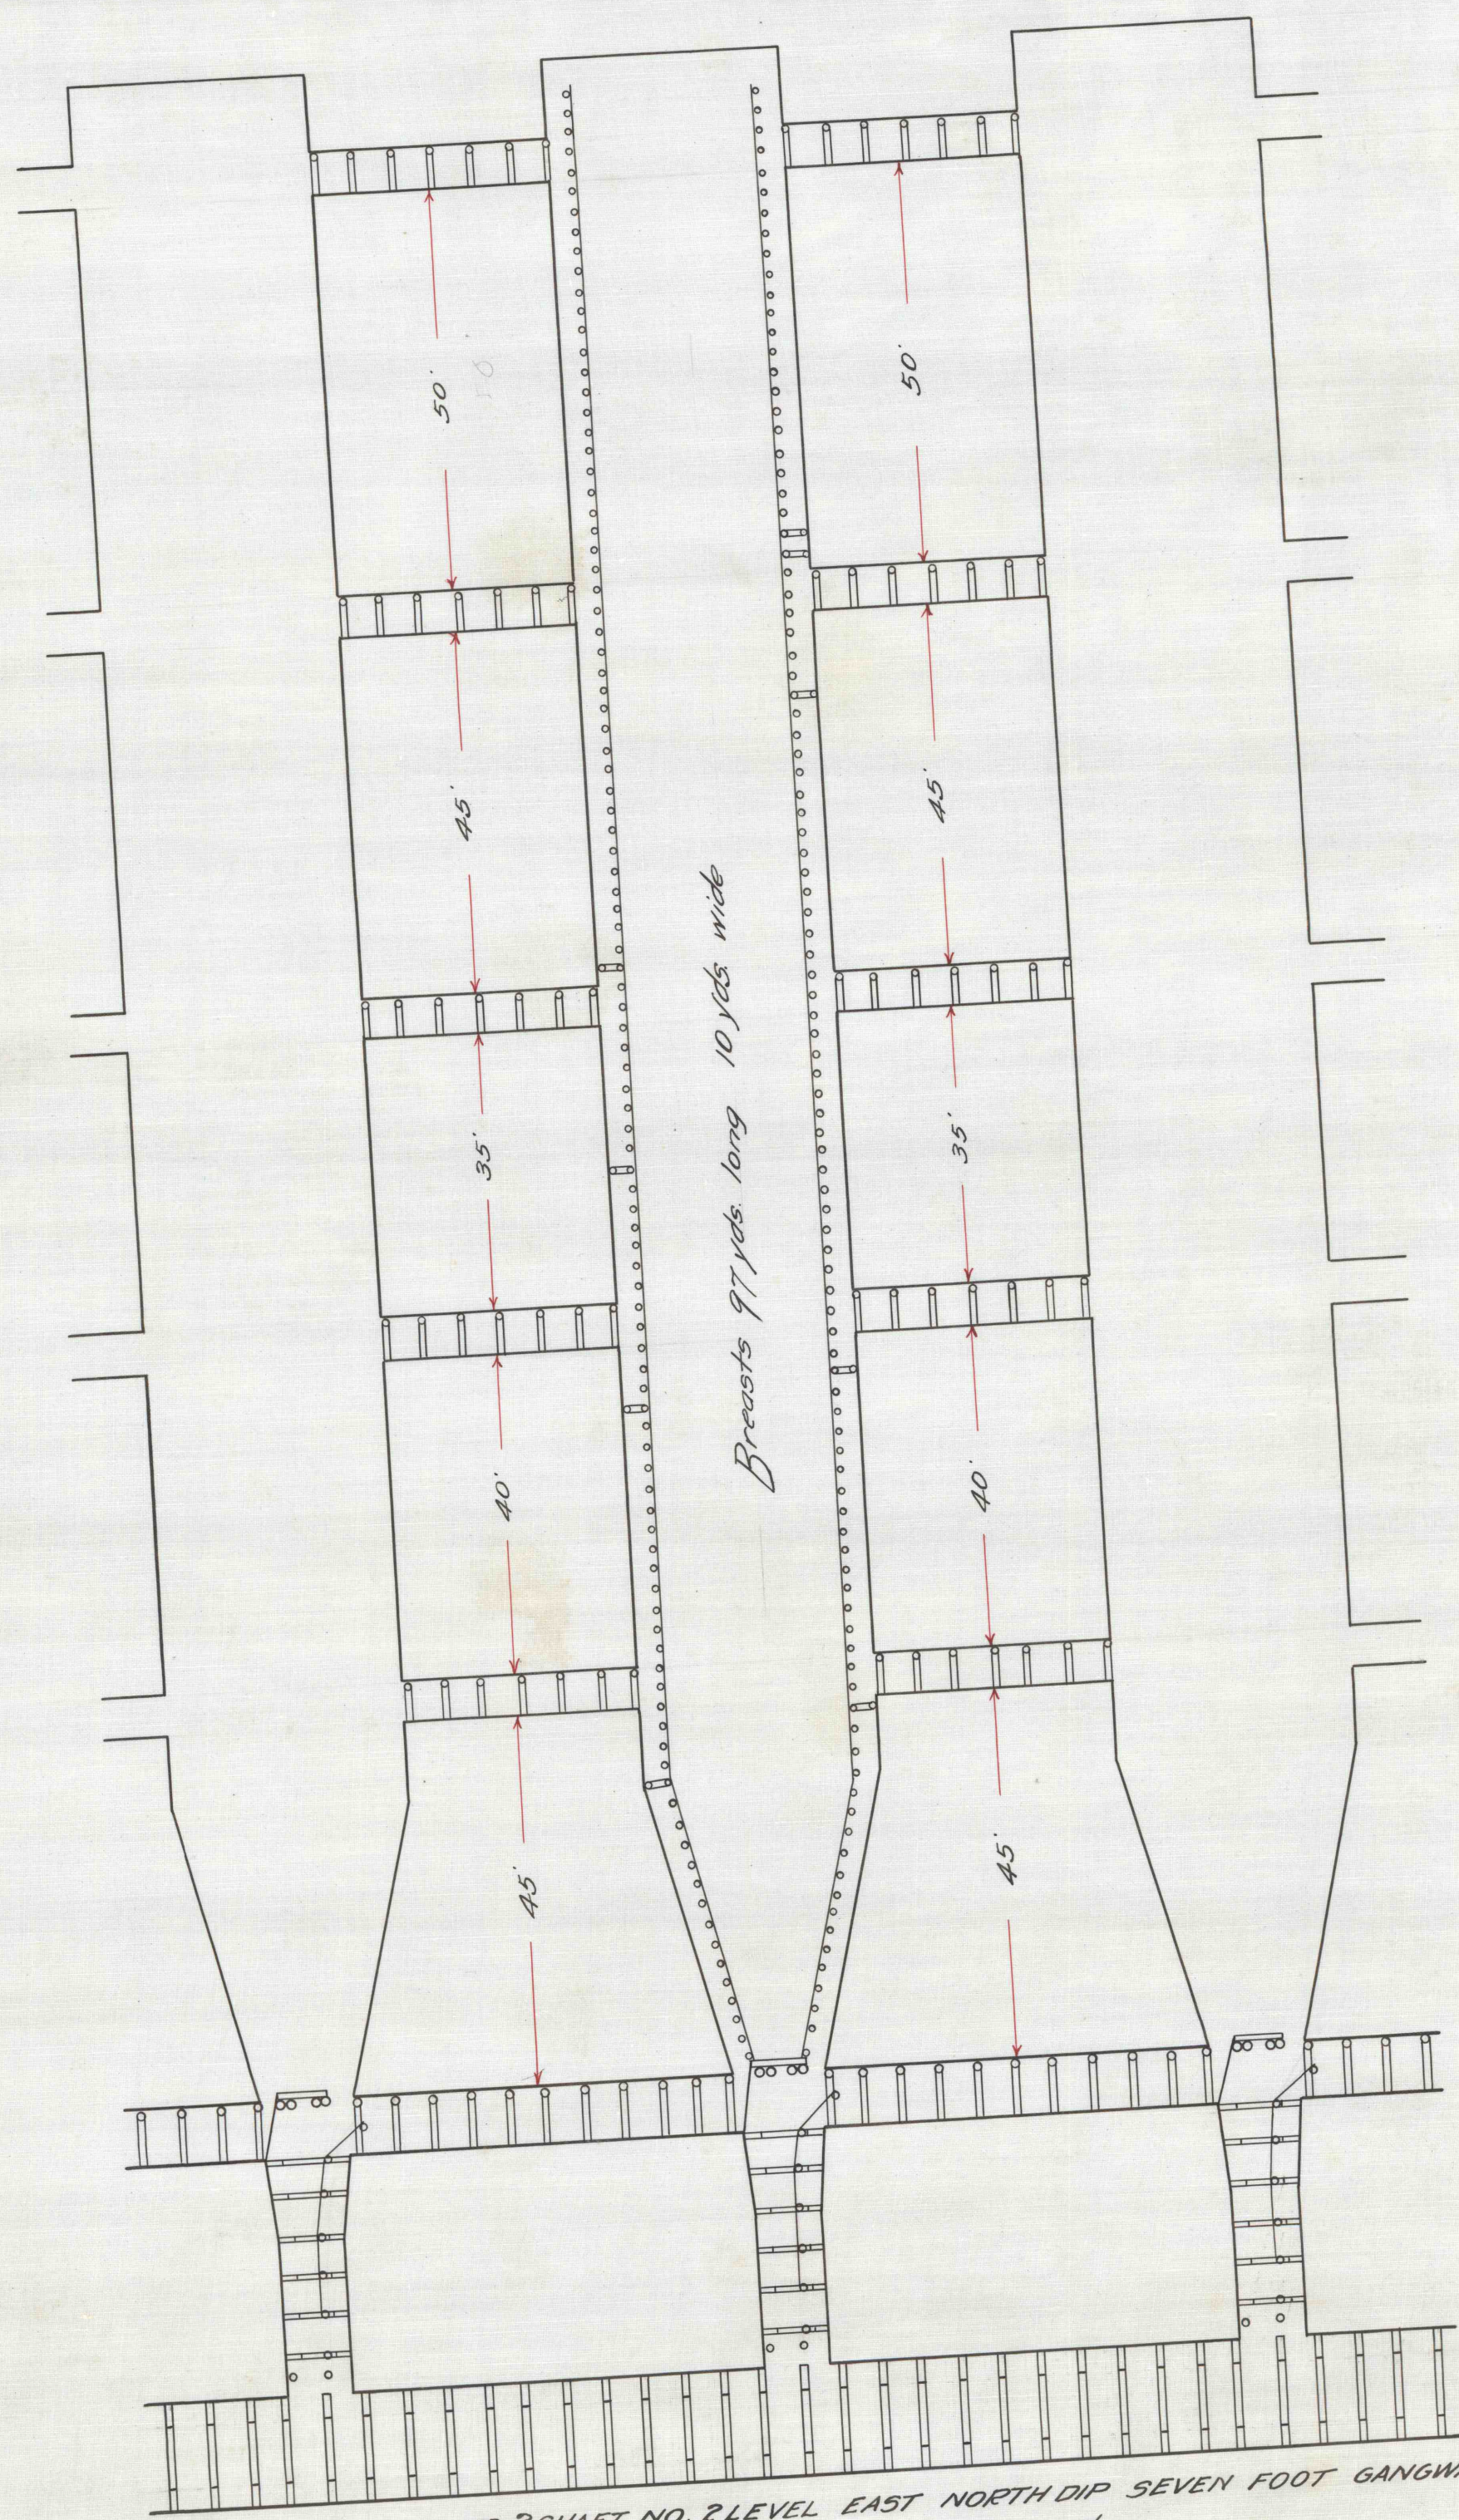

PINE KNOT COLLIERY NO. 2 SHAFT NO. 2 LEVEL EAST NORTH DIP SEVEN FOOT GANGWAY

GANGWAY 13' wide 8' high Double timber 7' Collar 10.40 per yd.
 CHUTES 10 yds. long 9' wide Double timber 5' Collar 4.16 per yd.
 HEADINGS 7' wide 6' high Post and bar 5' Post 8' Bar 4.50 per yd.
 BREASTS 10 yds. wide 97 yds. long Jugulars and liners 5.54 per yd. Coupling 0.83 per set
 BREAST HEADINGS 5' wide Post and bar 5' Post and 6' bar 2.77 per yd.

NOTE

Breast batteries put in Company time
 Air batteries in Chutes and Manways put in Company time
 Tail brattice 1.10
 Breast Relief Props 0.55
 Gangway Relief Timber 3.47 per set
 Removing Old Gangway Timber 1.39 per set
 Blowing Slate in Gangway 0.41 per yd. for 1' thick. Blowing Rock 0.83 per yd. for 1' thick
 Vein 11' thick Pitch 55°

June 22, 1915