

SCALE 1"=100'

STATE HIGHWAY ROUTE NO. 19082

IN RELATION TO


ORCHARD VEIN

WILKES-BARRE, PENNA. OWNER

LEHIGH VALLEY COAL CO.


CENTRALIA, PENNA. LESSEE

CENTRALIA COLLIERIES CO. INC.

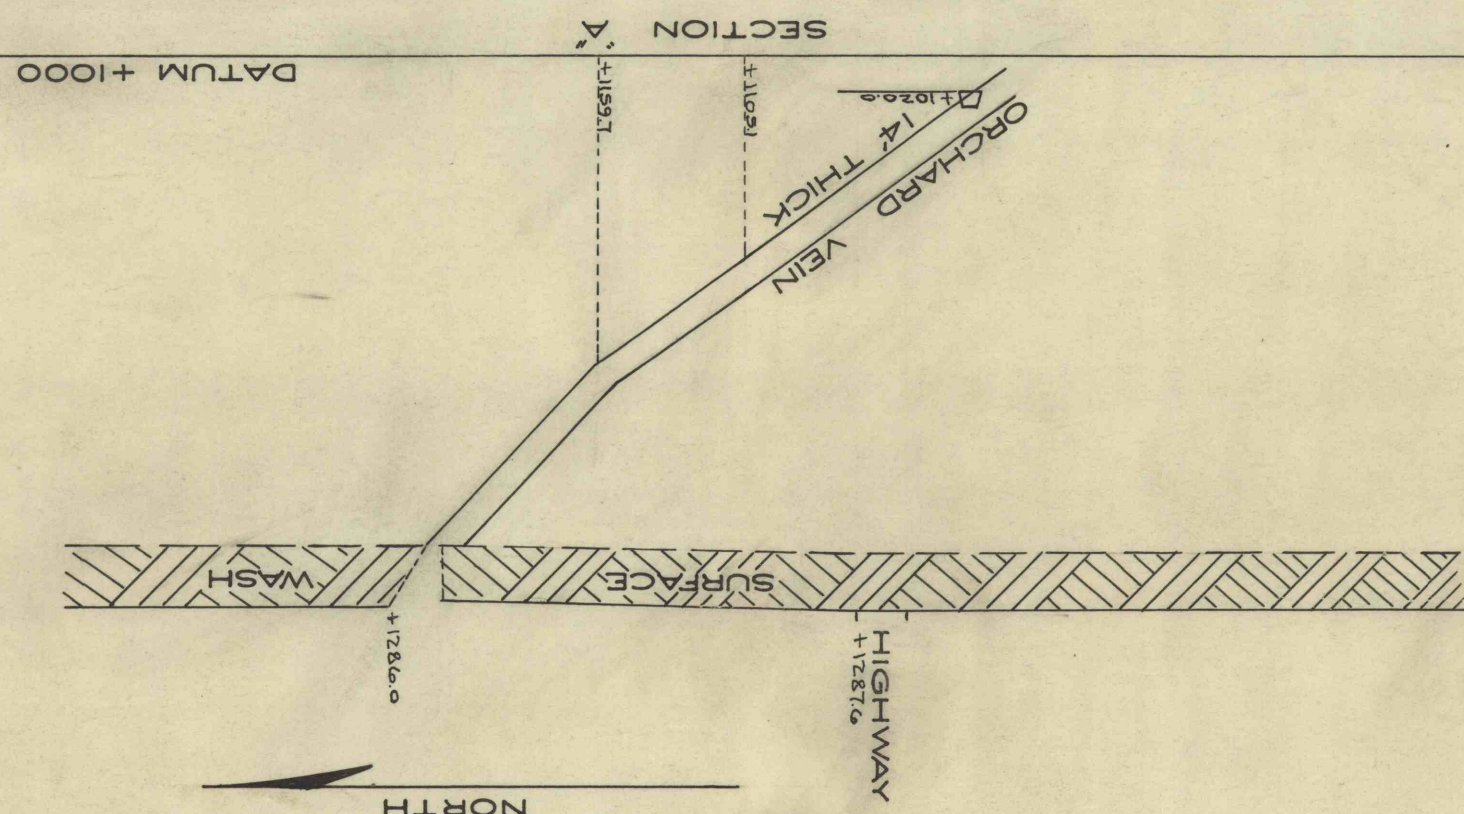

L.V.C. CO.
P. & R. C. & I. CO.

NOTE:-
AREA ENCLOSED BY SOLID RED LINE TO BE
DURING THE FOLLOWING
MONTHS

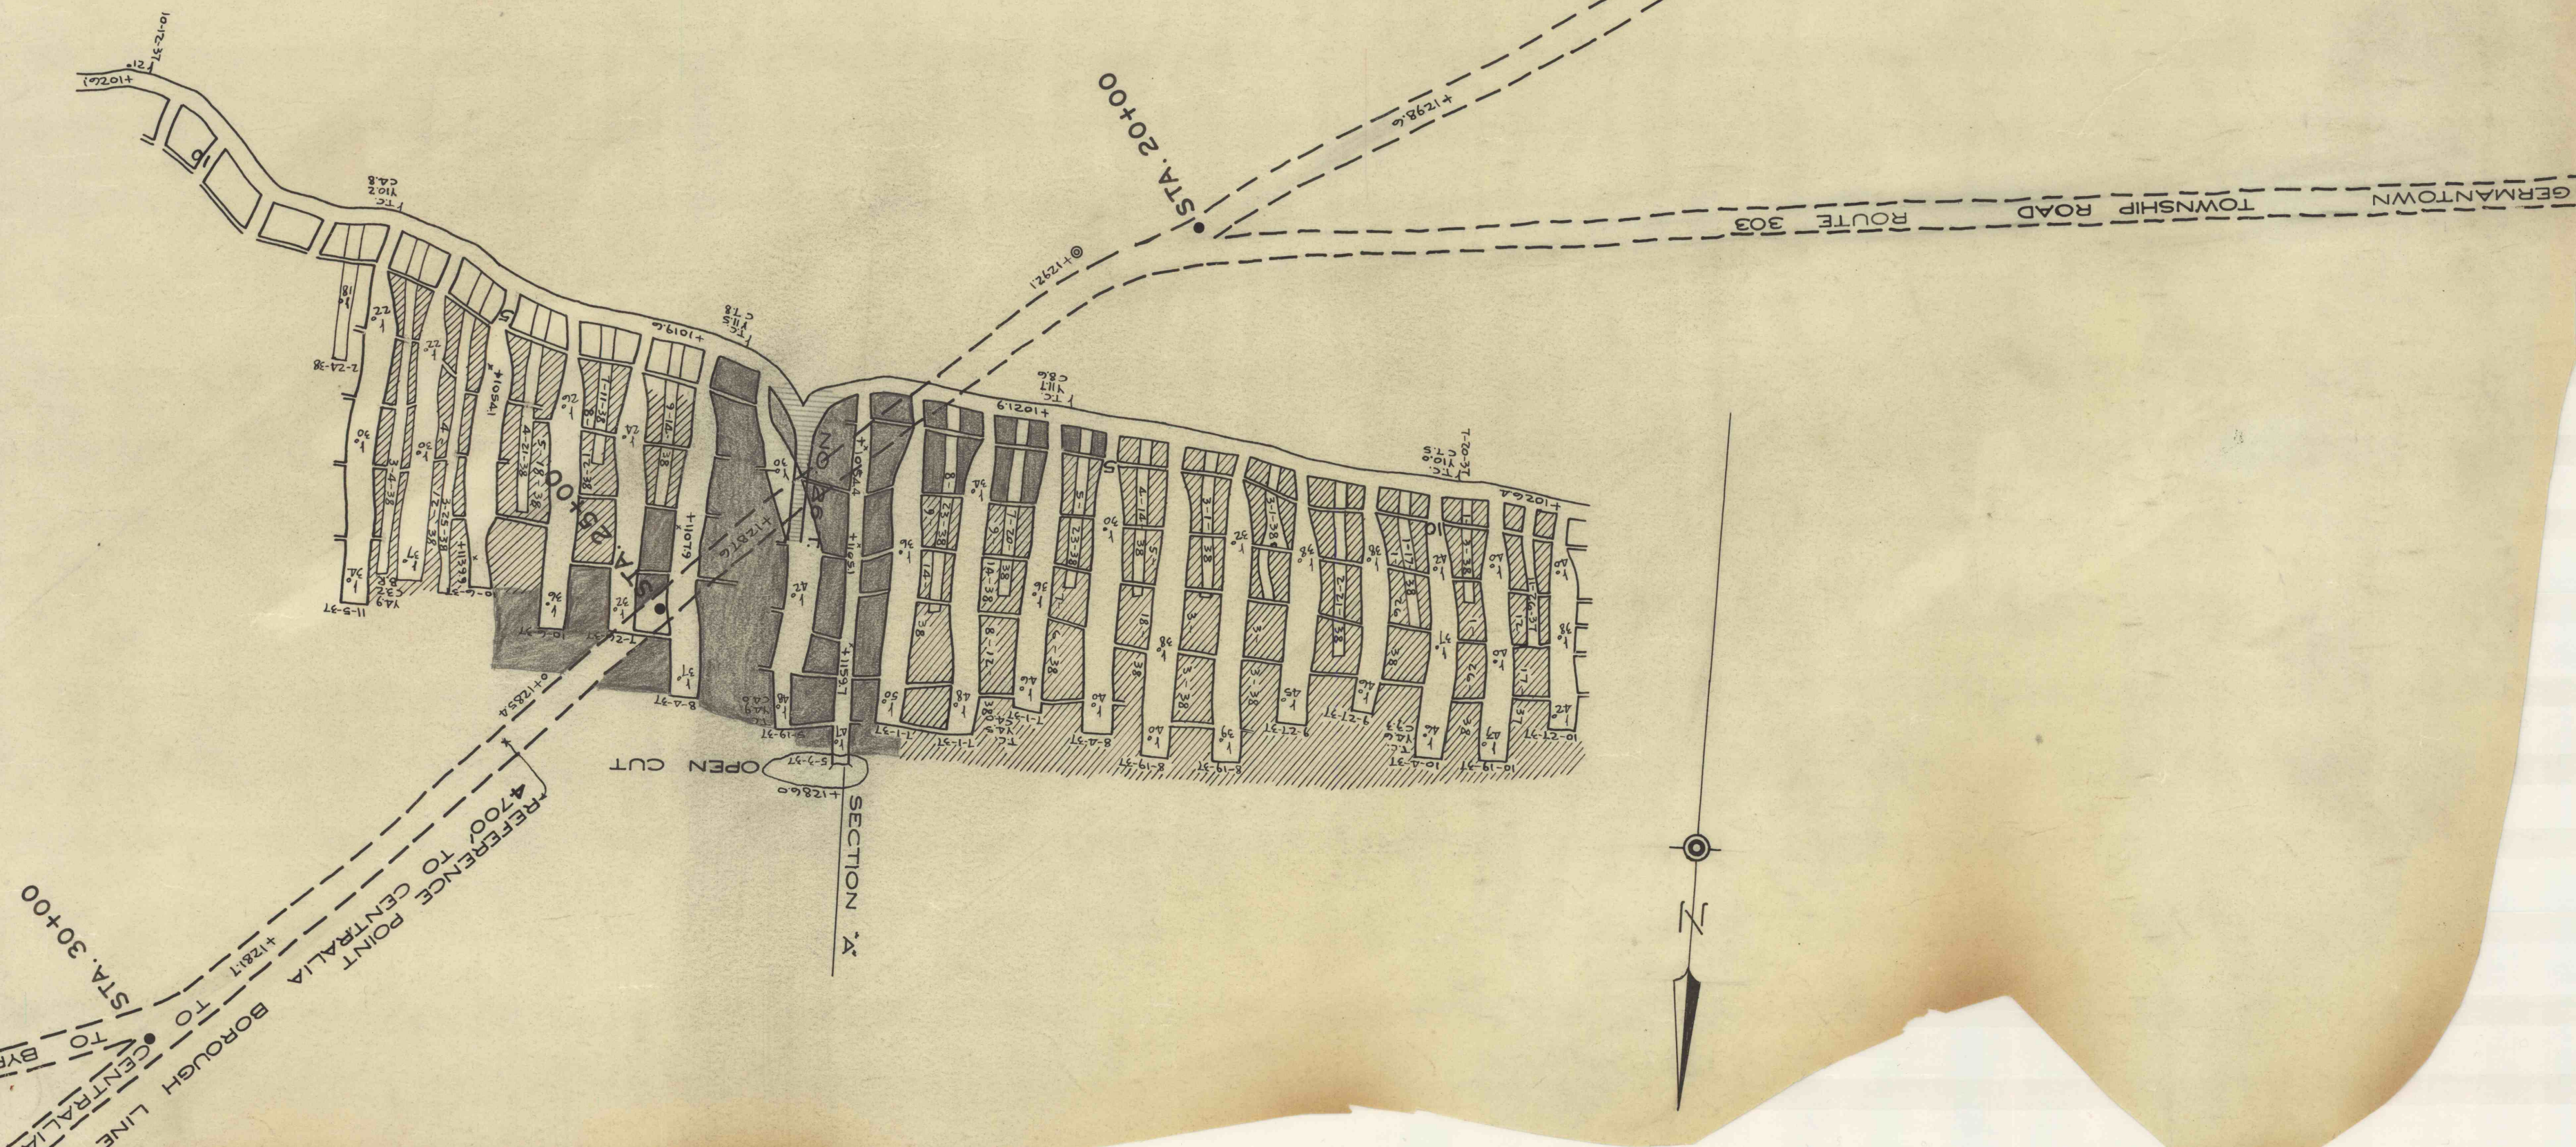

TP80