



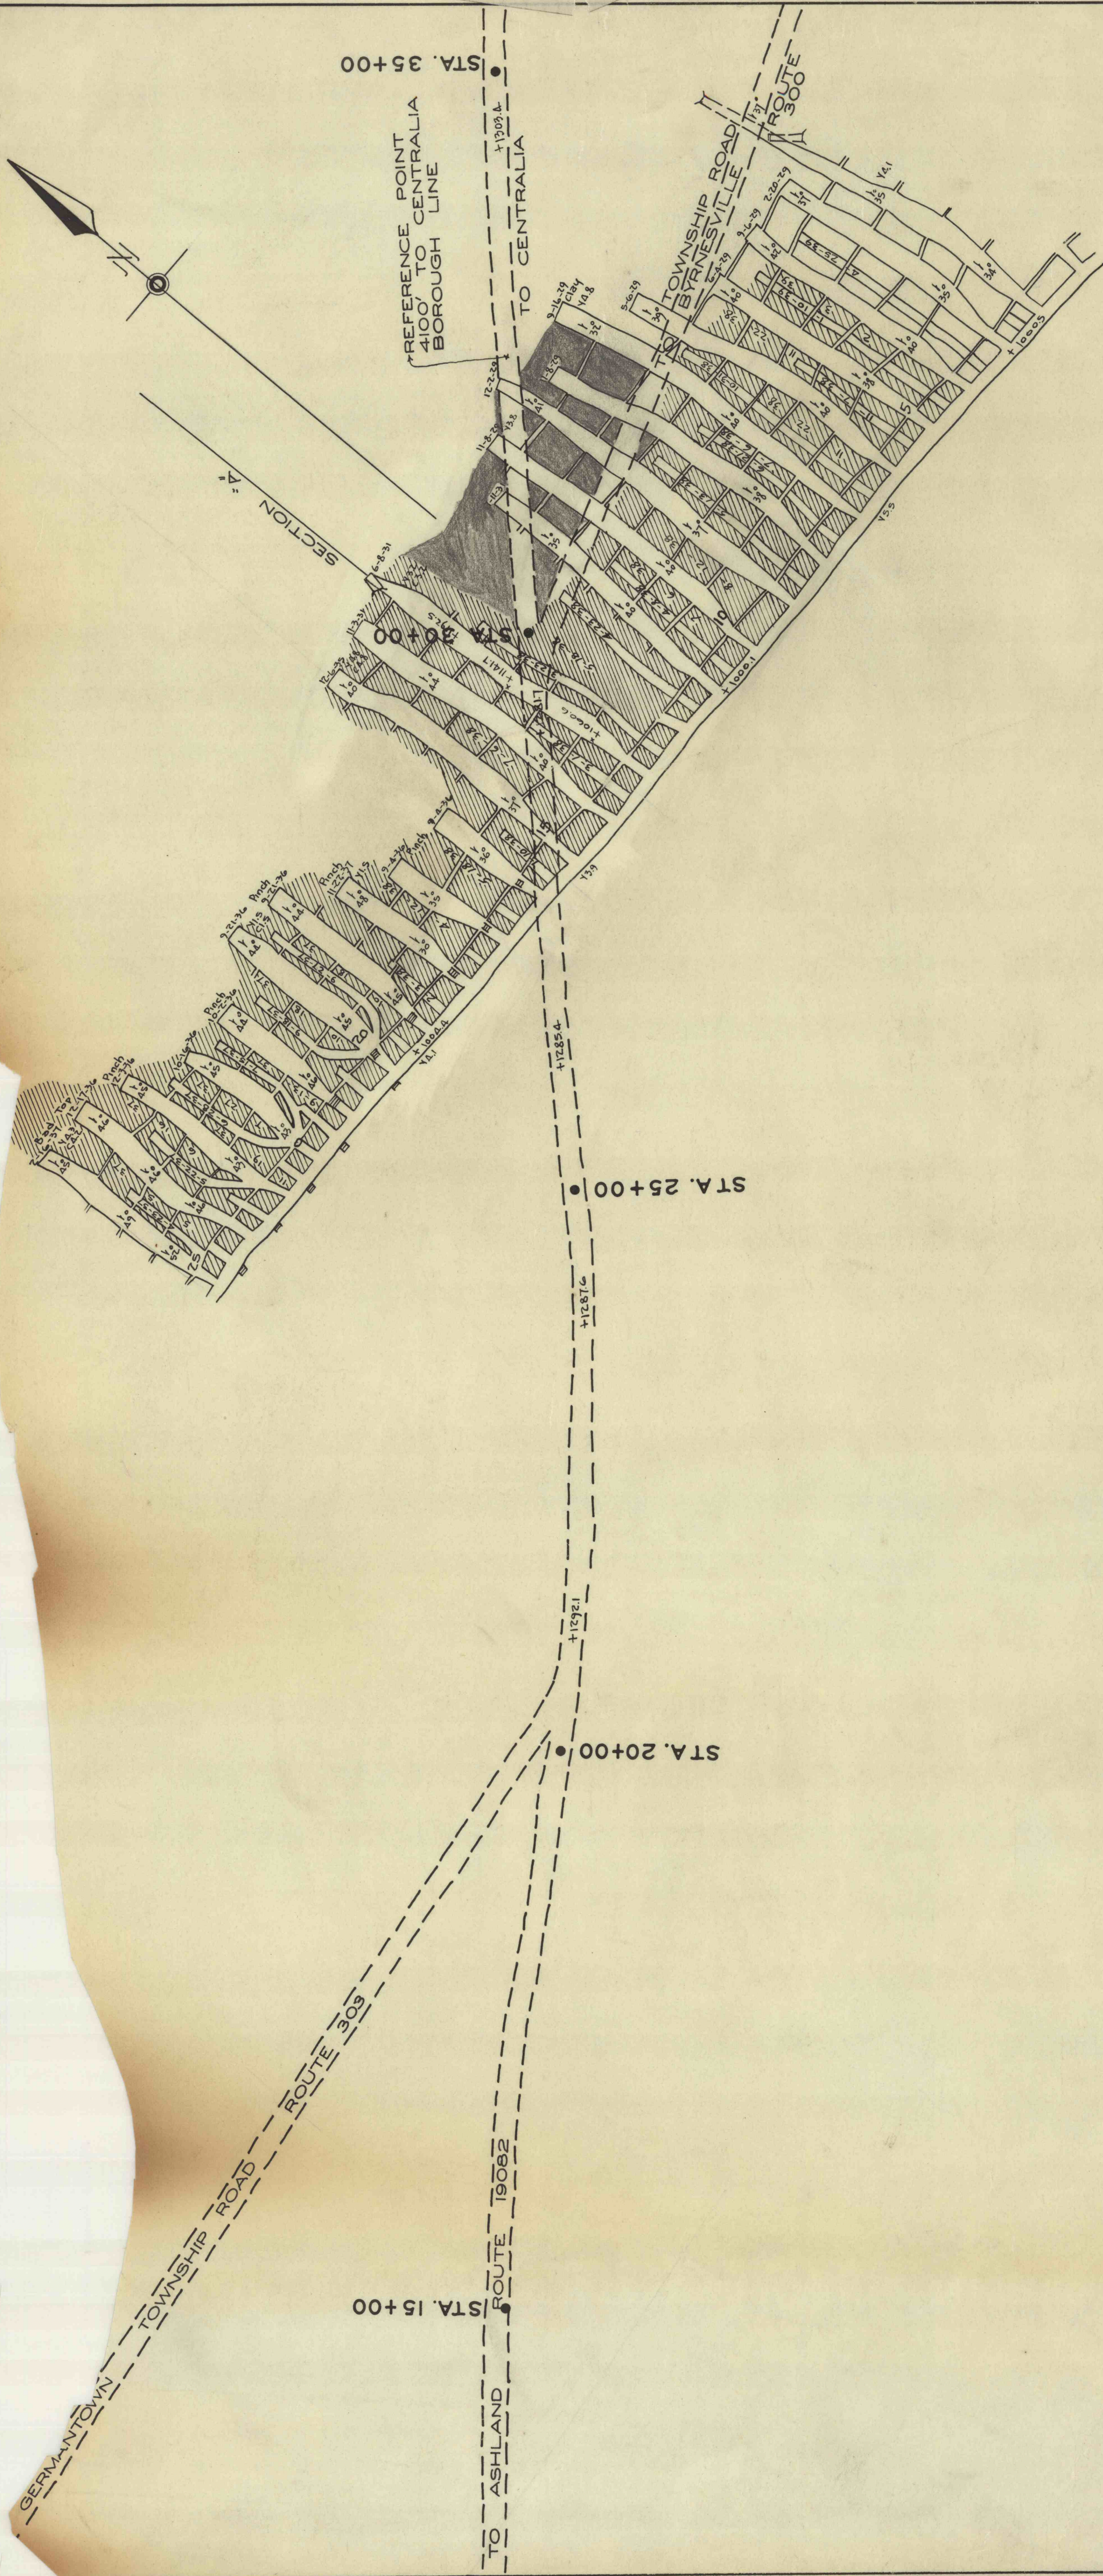

NOTE:-
AREA ENCLOSED BY SOLID RED LINE TO BE
DURING THE FOLLOWING MONTHS

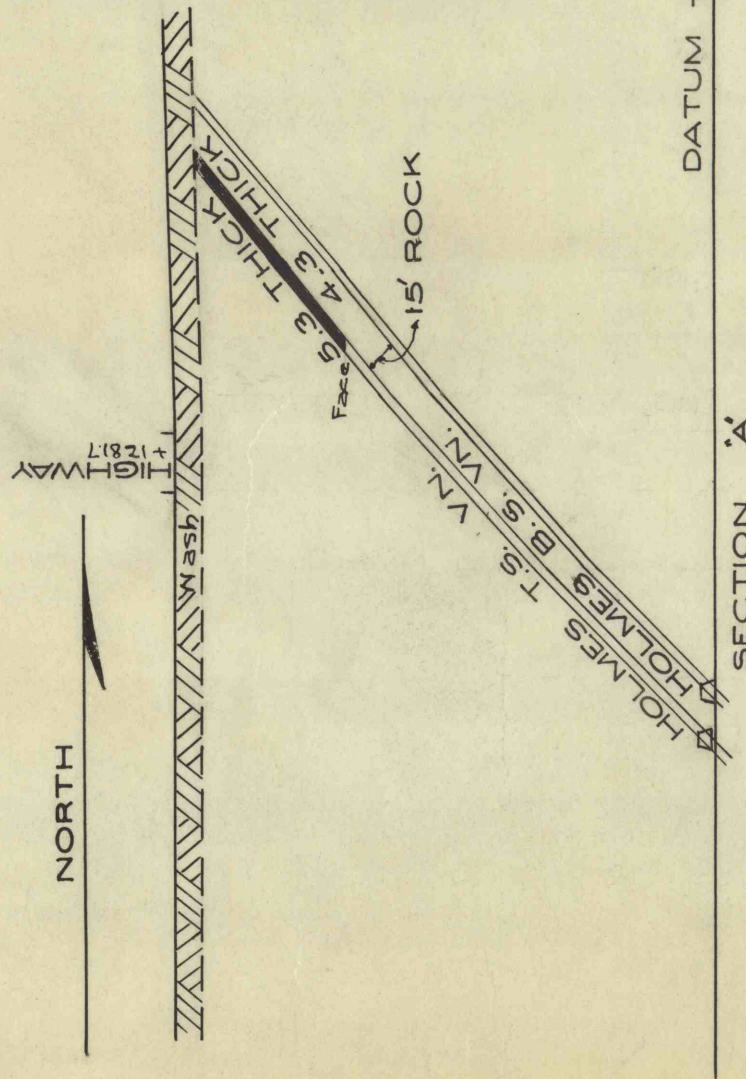

CENTRALIA COLLIERIES CO. INC.
CENTRALIA, PENNA. LESSEE
LEHIGH VALLEY COAL CO.
WILKES-BARRE PENNA. OWNER
HOLMES B.S. VEIN

IN RELATION TO
STATE HIGHWAY ROUTE NO. 19082

SCALE 1"=100'

SUPT. OF MINING MIN. ENGR.