




CENTRALIA COLLIERIES CO. INC.
CENTRALIA PENNA. LESSEE
LEHIGH VALLEY COAL CO.
WILKES BARRE PENNA. OWNER
HOLMES T.S. VEIN
IN RELATION TO
STATE HIGHWAY ROUTE NO.19083

NOTE:-
AREA ENCLOSED BY SOLID RED LINE TO BE
DURING THE FOLLOWING MONTHS

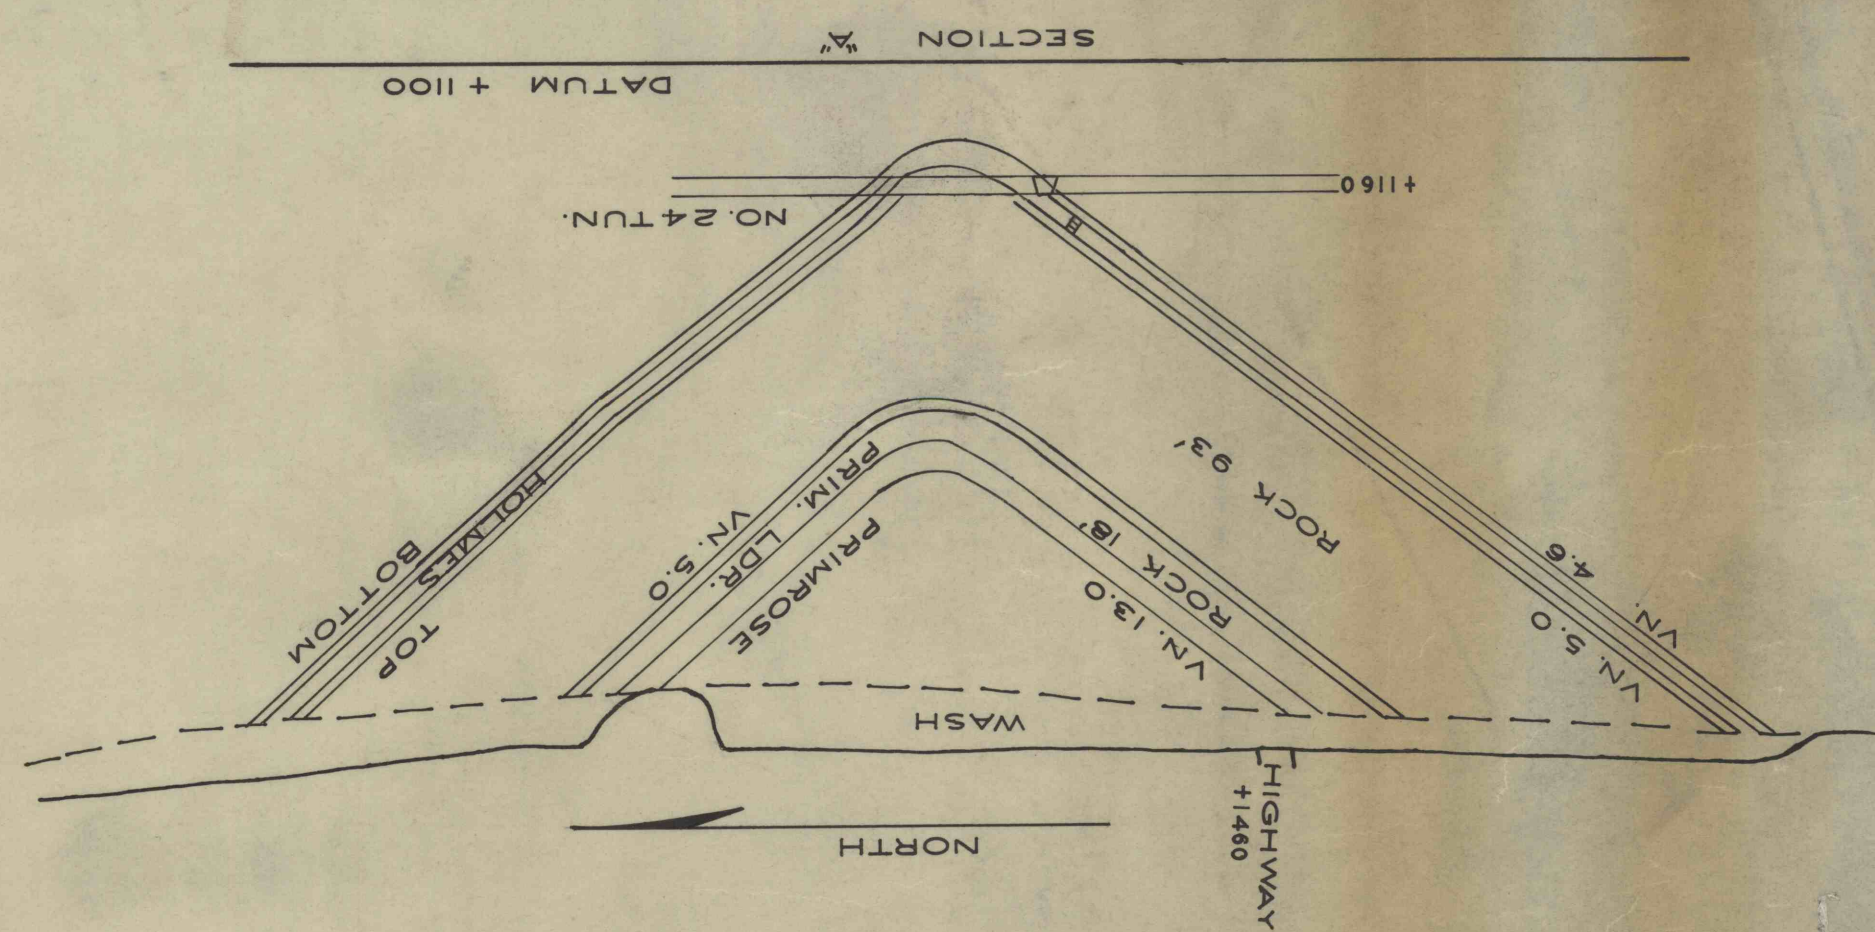