


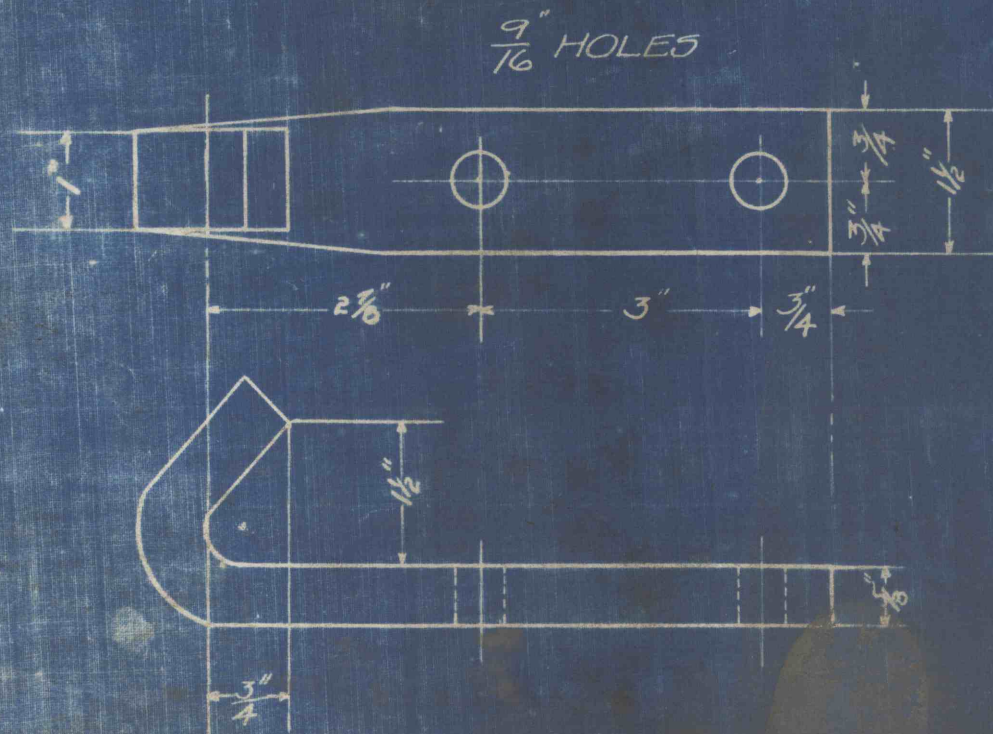

WROUGHT IRON.

Std for all Colly.

THIS DRAWING SUPERSEDED BY DRAWING 1172

REVISION	COLLIERY	ORDER NO.	DATE
1098-3	Penna	30181	7/1/21
E-1206	Richards	59139	1/14/22

1926

West Side Drift.

CAMERON COLLIERY.
 RICHARDS COLLIERY "1922".
 LUKE FIDLER COLLY.
 SCOTT COLLIERY.
 "1919" PENNA COLLIERY "1921"

Coupling Hangers for
 New High Steel Mine Cars.
 MECHANICAL ENGINEERING DEPARTMENT
 Susquehanna Collieries Company
 Little Coal Company

Shamokin, Pa. 7-21-1919. Scale 6" = 1 ft.
 Drawn by A.D.D.
 Checked by *[Signature]* Dr. No. 742.