


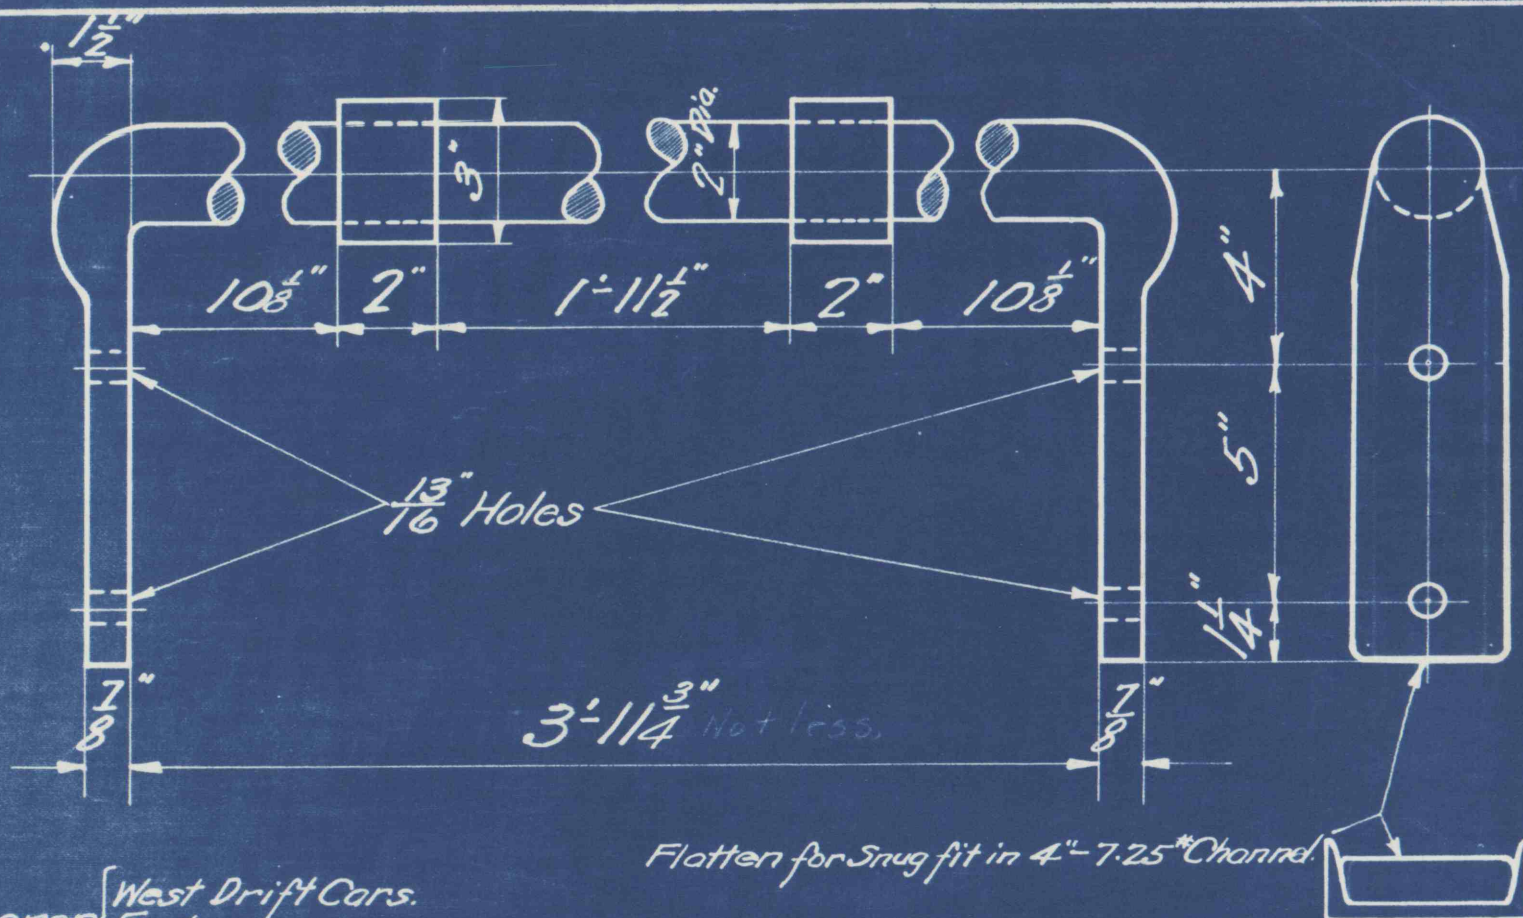

Cameron West Drift Cars.
East " "
Slope " Wrought Iron.

COLLIERY	REQ NO.	ORDER NO.	DATE

Door Bar for New
Mine Car.
Cameron Colliery.

MECHANICAL ENGINEERING DEPARTMENT
SUSQUEHANNA COLLIERIES COMPANY
LYTLE COAL COMPANY

Shamokin PA 9/9 1925 SCALE 3" = 1 FOOT
DRAWN BY Jimison
CHECKED BY DR. NC 827.