


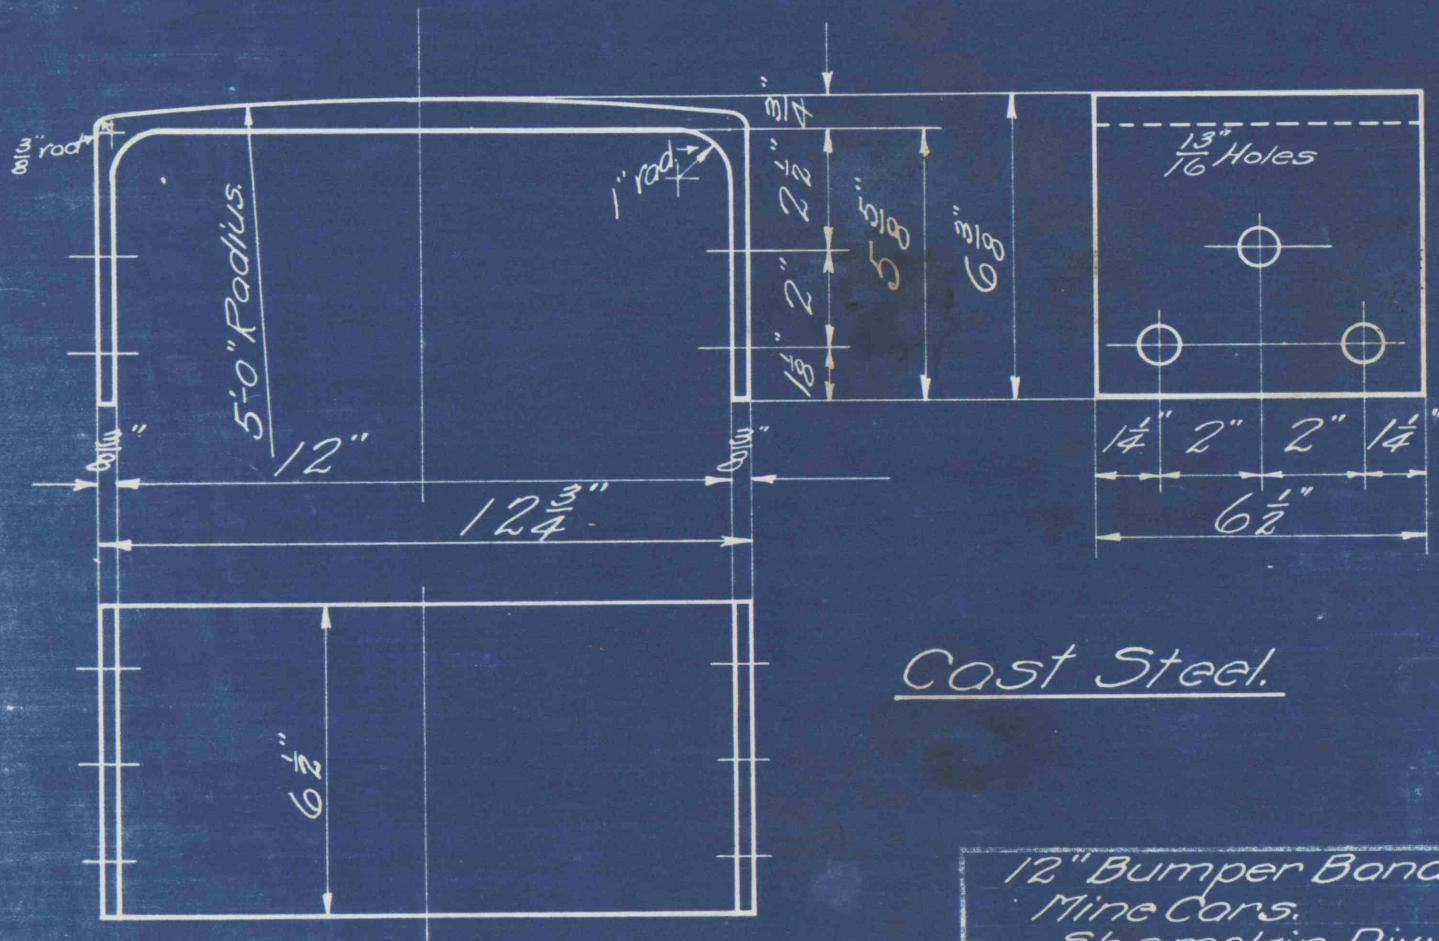

COLLIERY	REQ NO.	ORDER NO.	DATE

Cameron.
H. Swamp.
Scott.

12" Bumper Band.
Mine Cars.
Shamokin Division.

MECHANICAL ENGINEERING DEPARTMENT
SUSQUEHANNA COLLIERIES COMPANY
LYTLE COAL COMPANY

Shamokin PA 4-15-26. SCALE 3" = 1 FOOT
DRAWN BY *Jimison*
CHECKED BY
DR. NO. 859.