


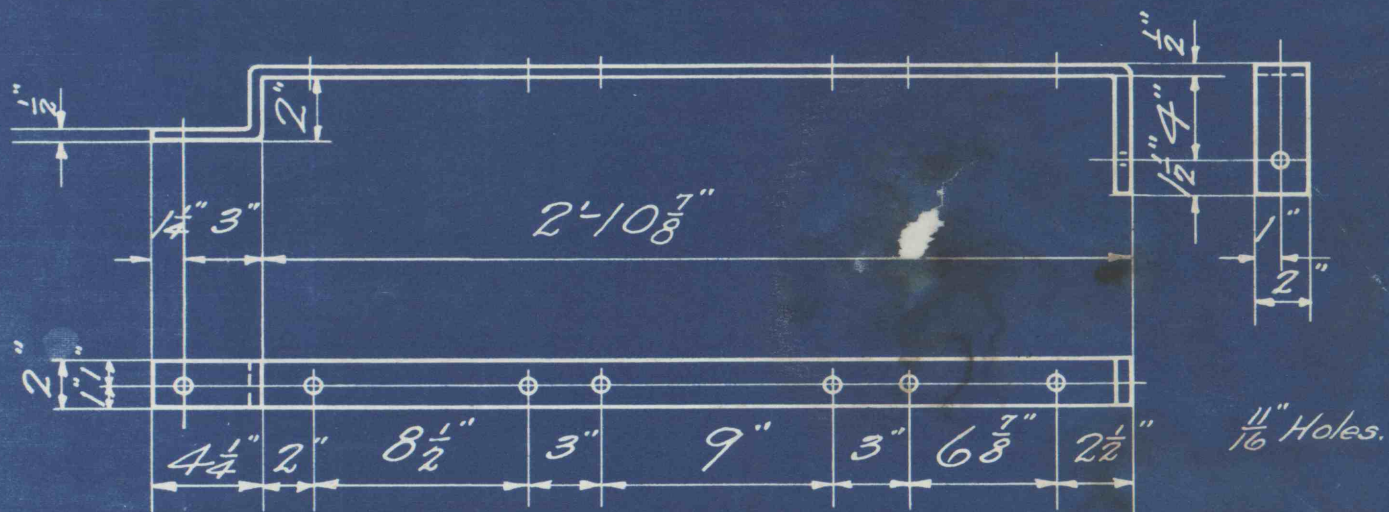

Wrought Iron.
2-Required.

1926.

End Vertical Brace for
West Drift Mine Car.

Cameron Colliery.

MECHANICAL ENGINEERING DEPARTMENT
SUSQUEHANNA COLLIERIES COMPANY
LYTLE COAL COMPANY

Shometin PA4-2919 26, SCALE $\frac{1}{2}$ " = 1 FOOT

DRAWN BY Jimison

CHECKED BY

DR. NO. 866.

COLLIERY	REQ NO.	ORDER NO.	DATE