


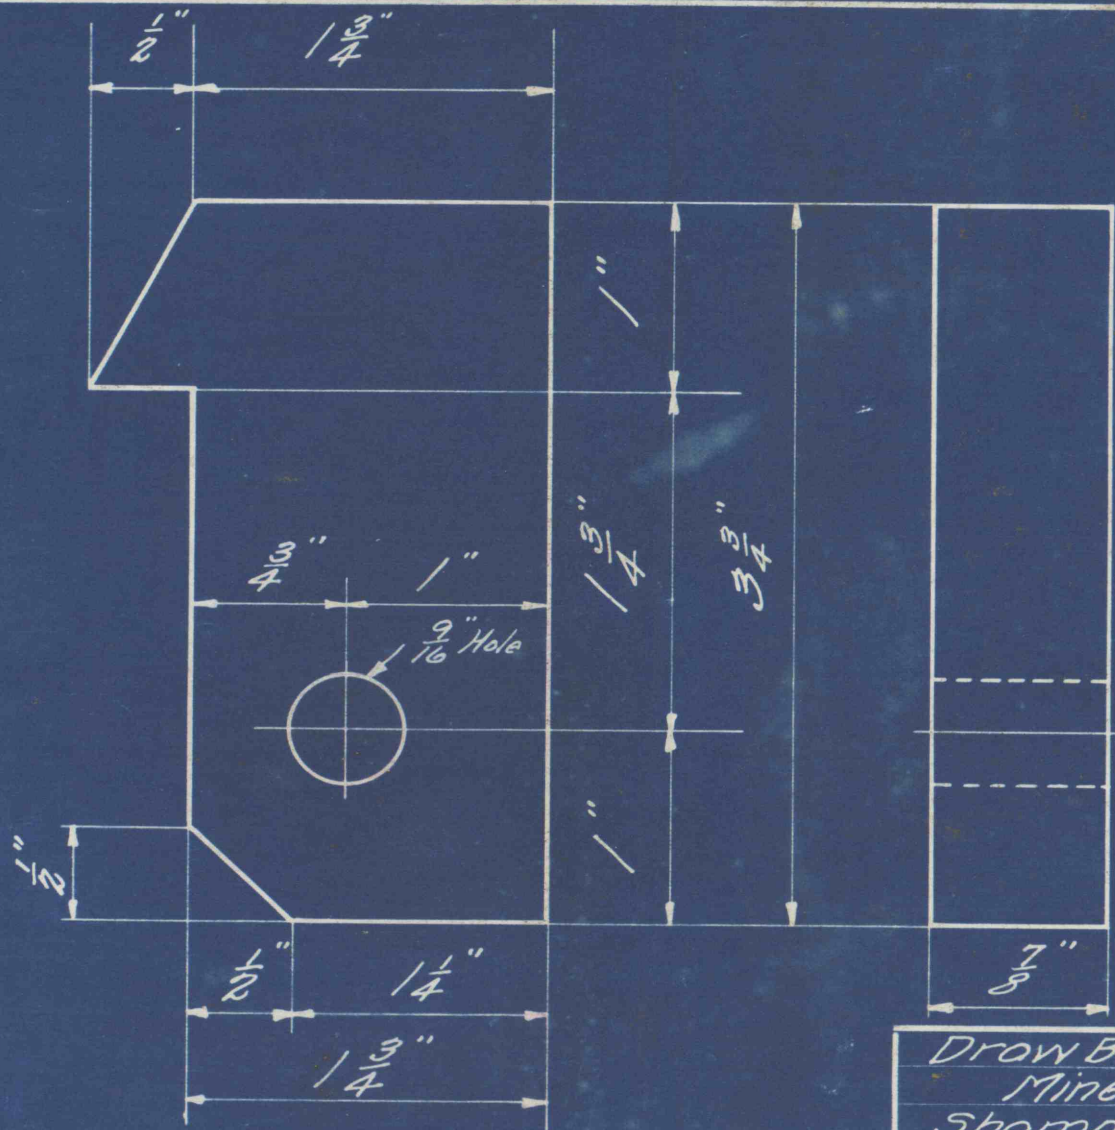

| COLLIERY | REQ. NO. | ORDER NO. | DATE |
|----------|----------|-----------|------|
|          |          |           |      |
|          |          |           |      |
Triple Refined Iron

Draw Bar Key for  
Mine Cars.  
Shamokin Division.

MECHANICAL ENGINEERING DEPARTMENT  
**SUSQUEHANNA COLLIERIES COMPANY**  
**LYTLE COAL COMPANY**

Shamokin PA 12-15-26 SCALE 1/2" = 1 FOOT  
DRAWN BY 1111307  
CHECKED BY \_\_\_\_\_ DR. NO. **925.**