


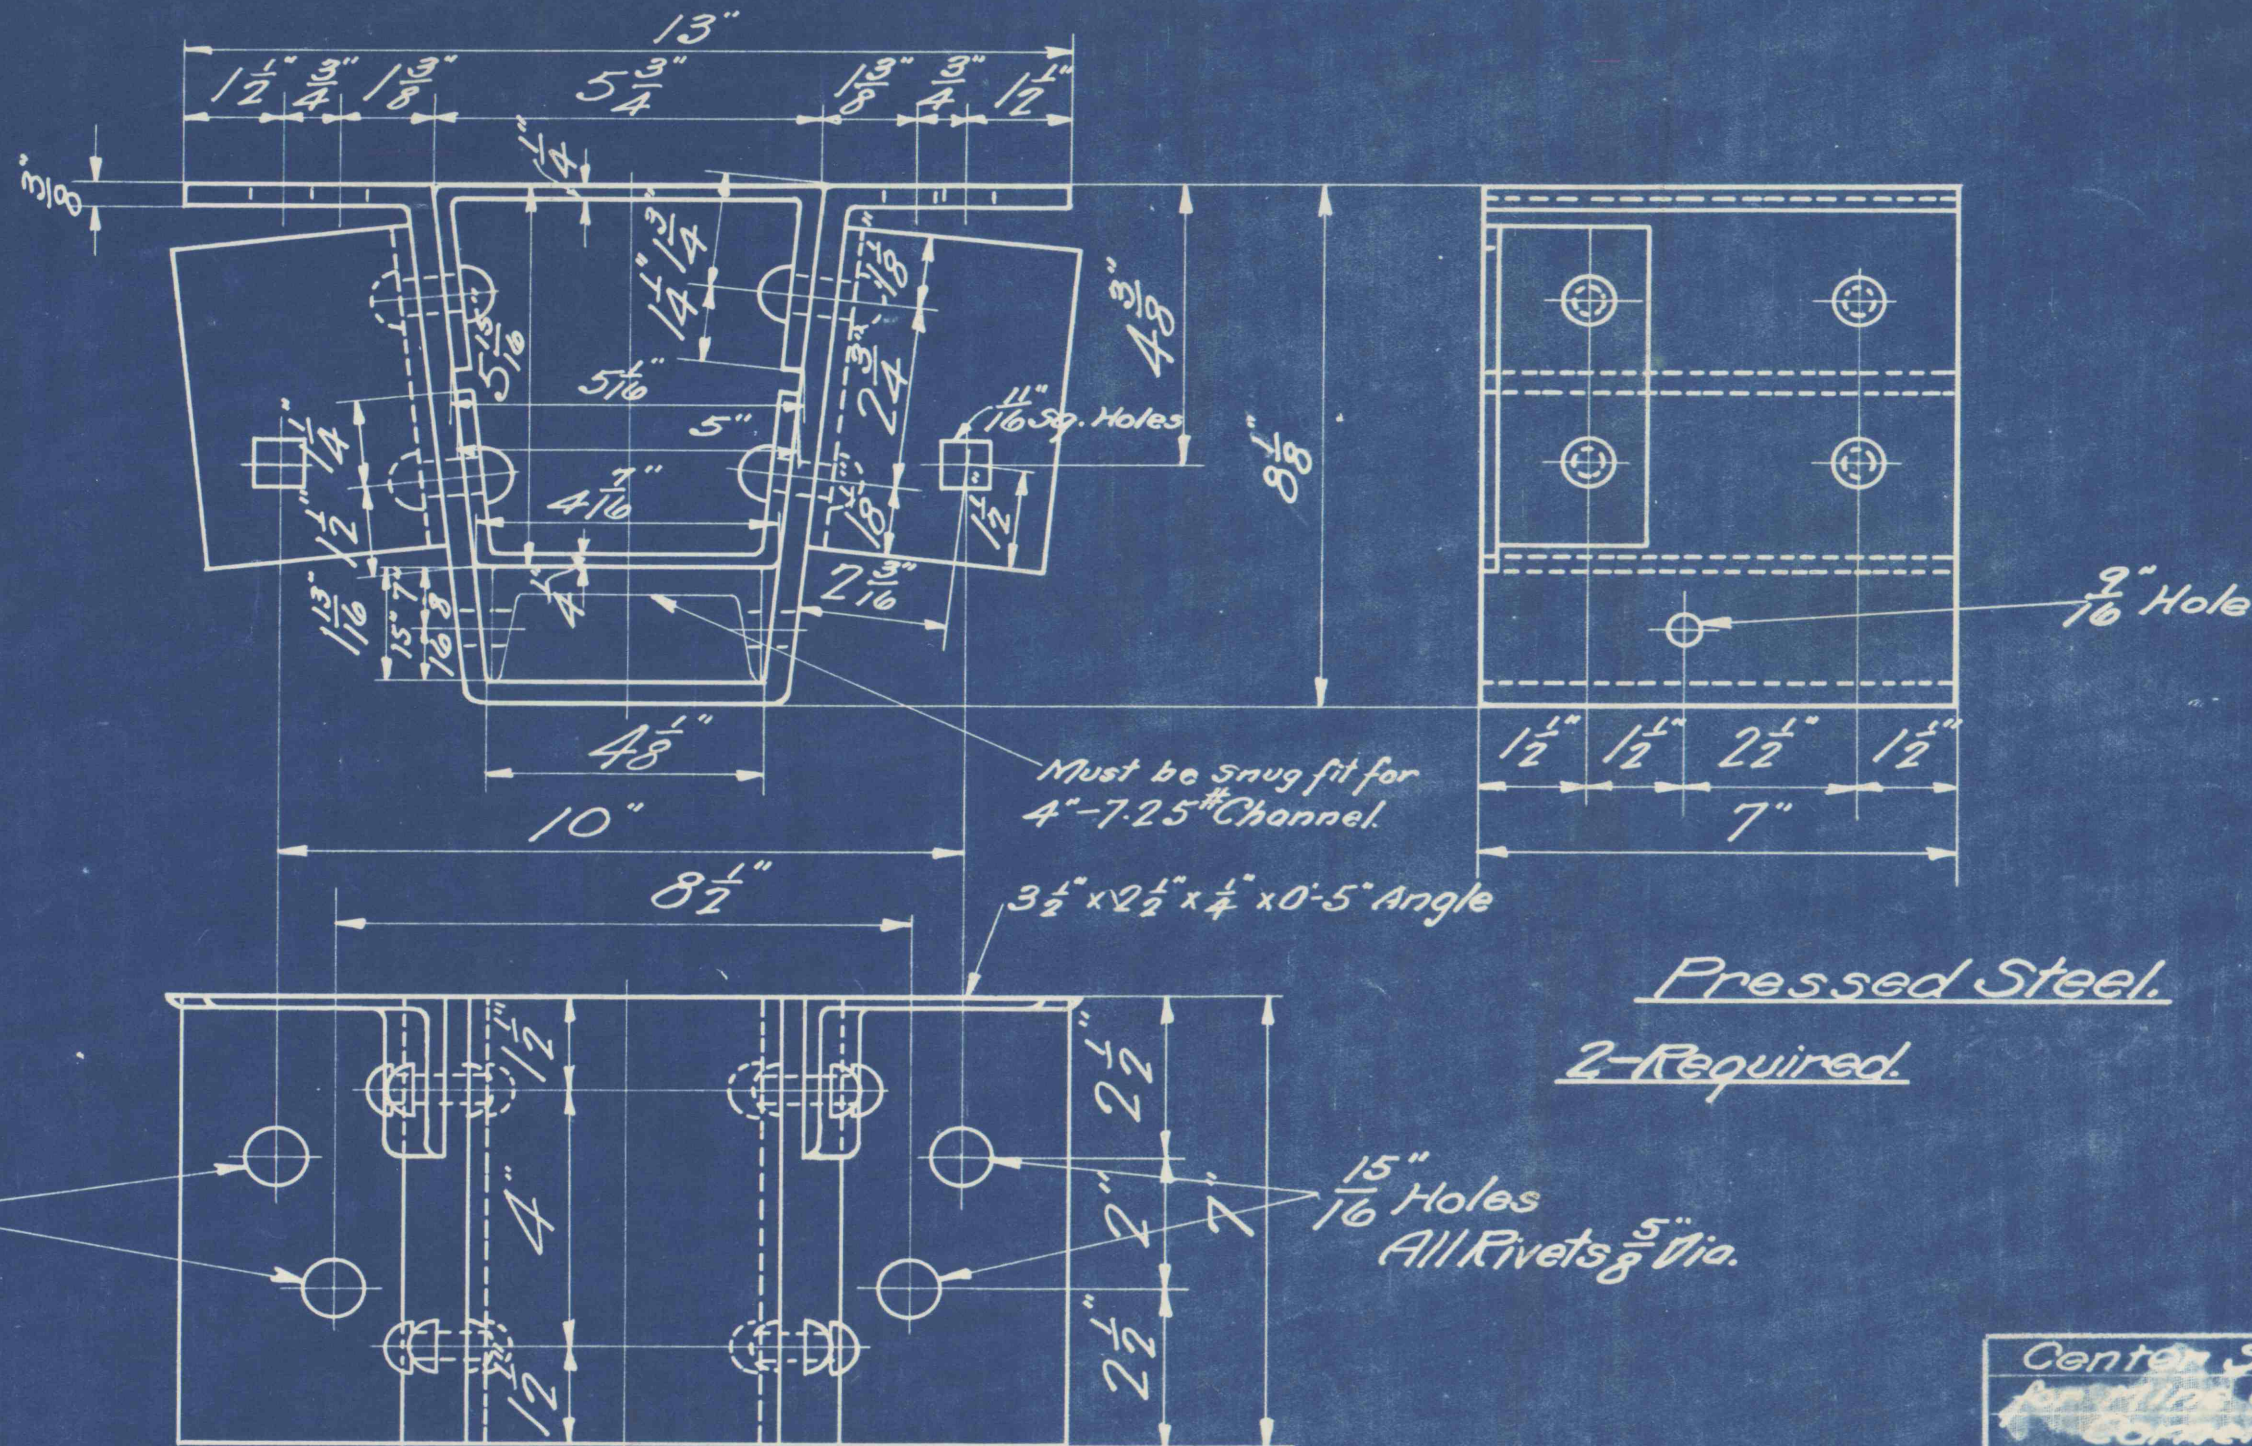

COLLIERY	REQ NO.	ORDER NO.	DATE

Center State Pochet
 Cor.
 Cor. on Colliery
 MECHANICAL ENGINEERING DEPARTMENT
 SUSQUEHANNA COLLIERIES COMPANY
 LYTLE COAL COMPANY
 Shamokin, PA. 9/4/25 SCALE 4" = 1 FOOT
 DRAWN BY Jimison
 CHECKED BY DR. NO. A-1113.