


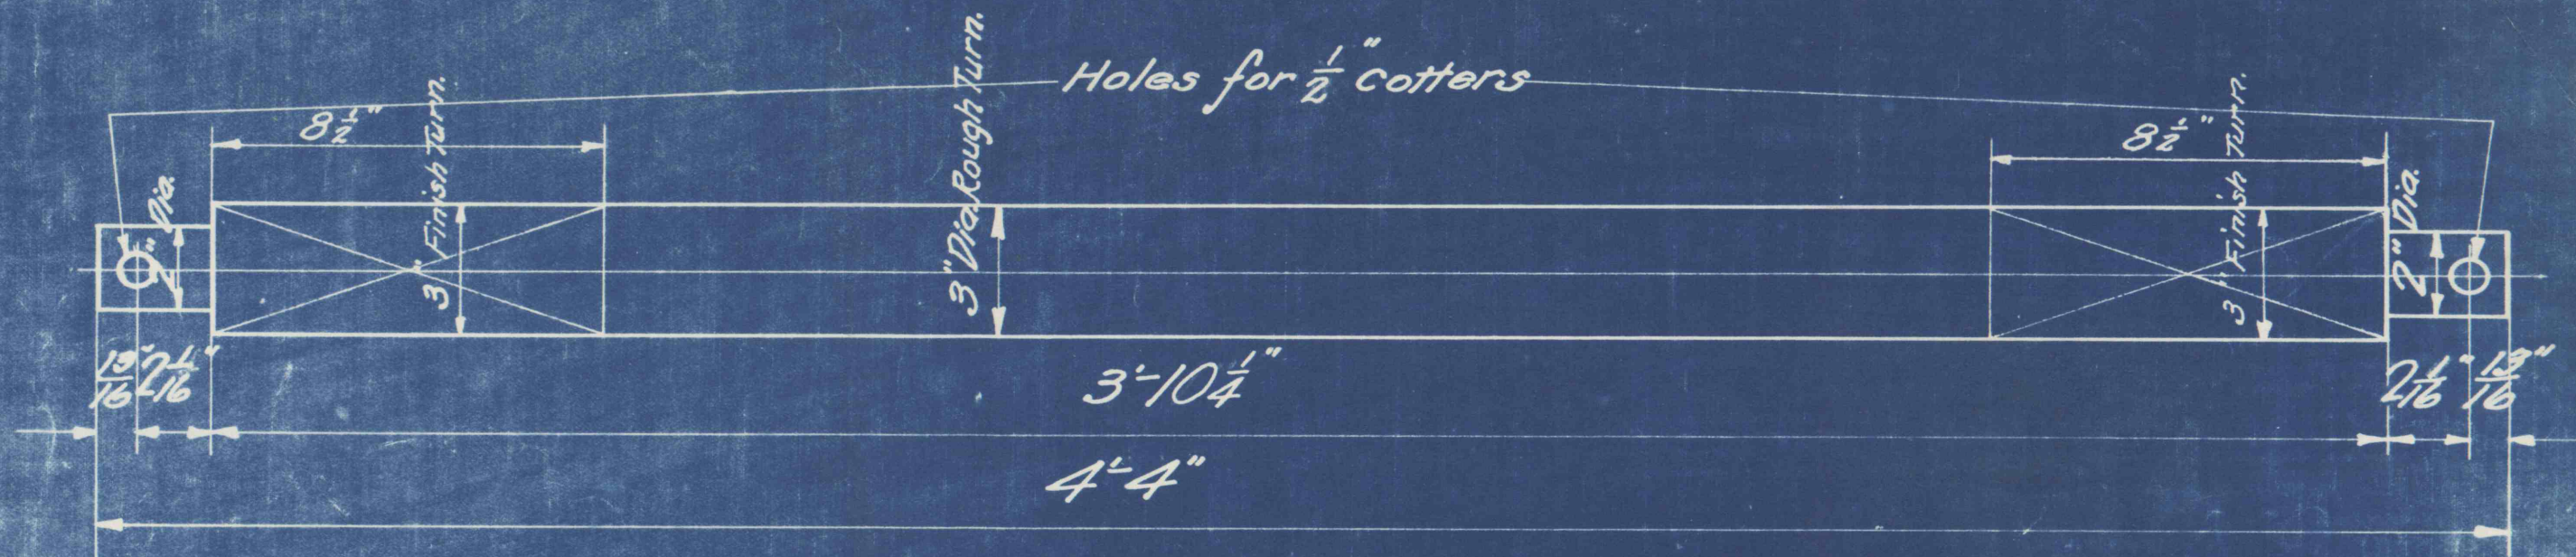

Cold Rolled Steel.

.40 to .50 Carbon.

COLLIERY	REQ NO.	ORDER NO.	DATE

C.R. Steel Car Axle for
West Drift Mine Car.
Cameron Colliery.
MECHANICAL ENGINEERING DEPARTMENT
SUSQUEHANNA COLLIERIES COMPANY
LYTLE COAL COMPANY
Shamokin PA 9/3 1925 SCALE 3" = 1 FOOT
DRAWN BY *Jimison*
CHECKED BY _____ DR. NO. A-1193.