


$\frac{11}{16}$ Holes unless Marked.

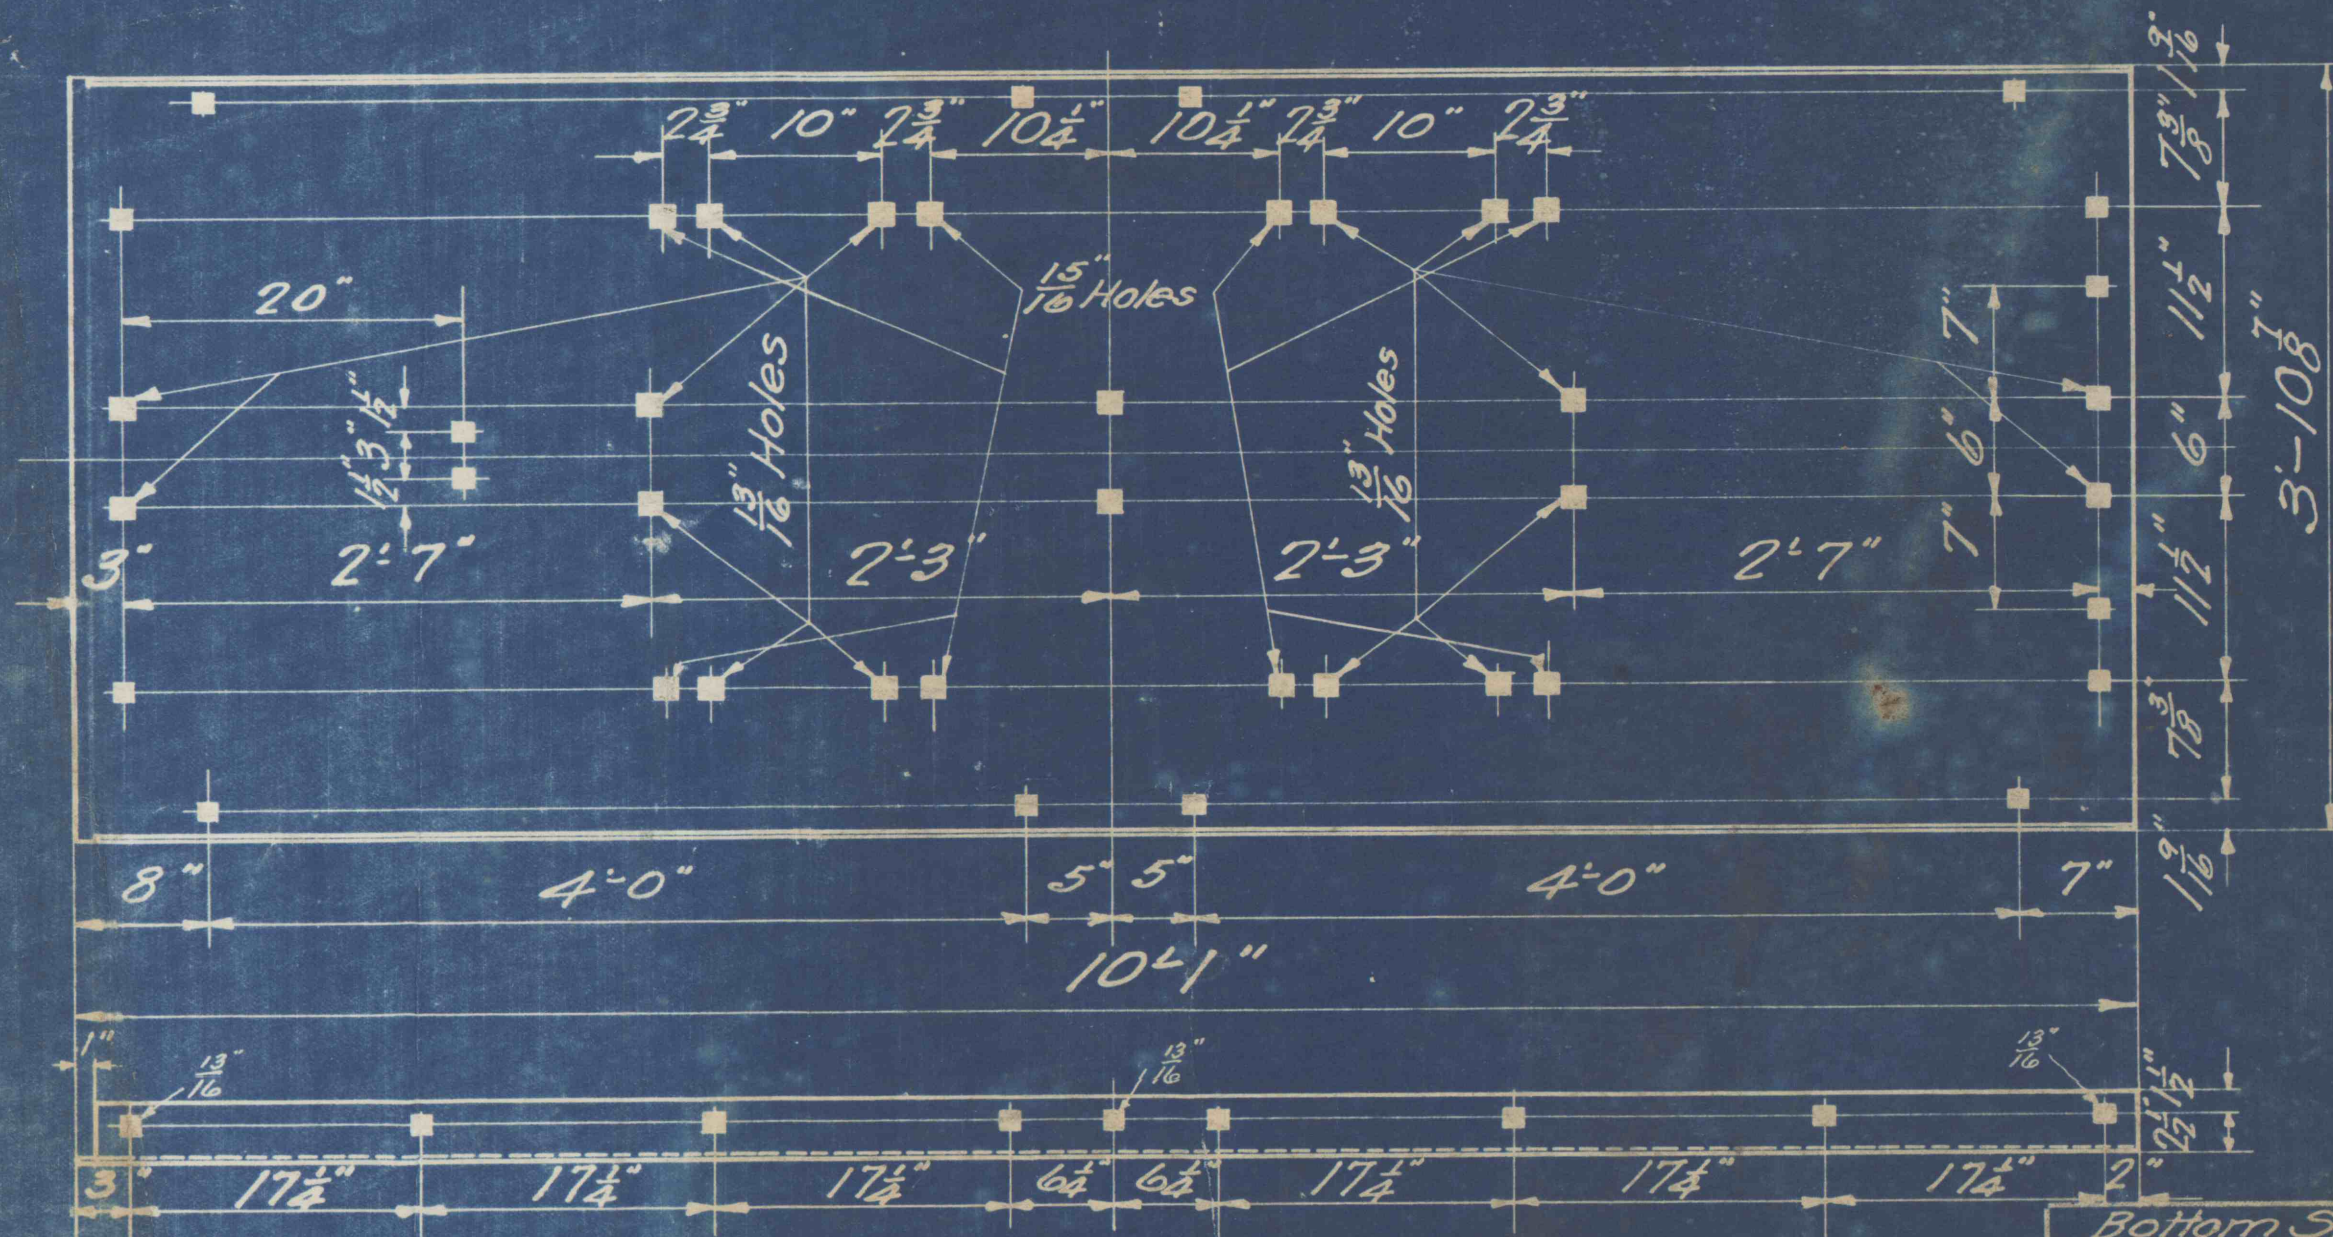

Cameron { West Drift Cars
East "
Slope "

$\frac{3}{8}$ Sheet Steel.
1-Required.

COLLIERY	REQ NO.	ORDER NO.	DATE

Bottom Sheet for
New Mine Car.
Cameron Colliery.

MECHANICAL ENGINEERING DEPARTMENT
SUSQUEHANNA COLLIERIES COMPANY
LYTLE COAL COMPANY

Shemokin PA 9/16/25 SCALE 1" = 1 FOOT
DRAWN BY Jimi Sog
CHECKED BY DR. NO. A-1110.