




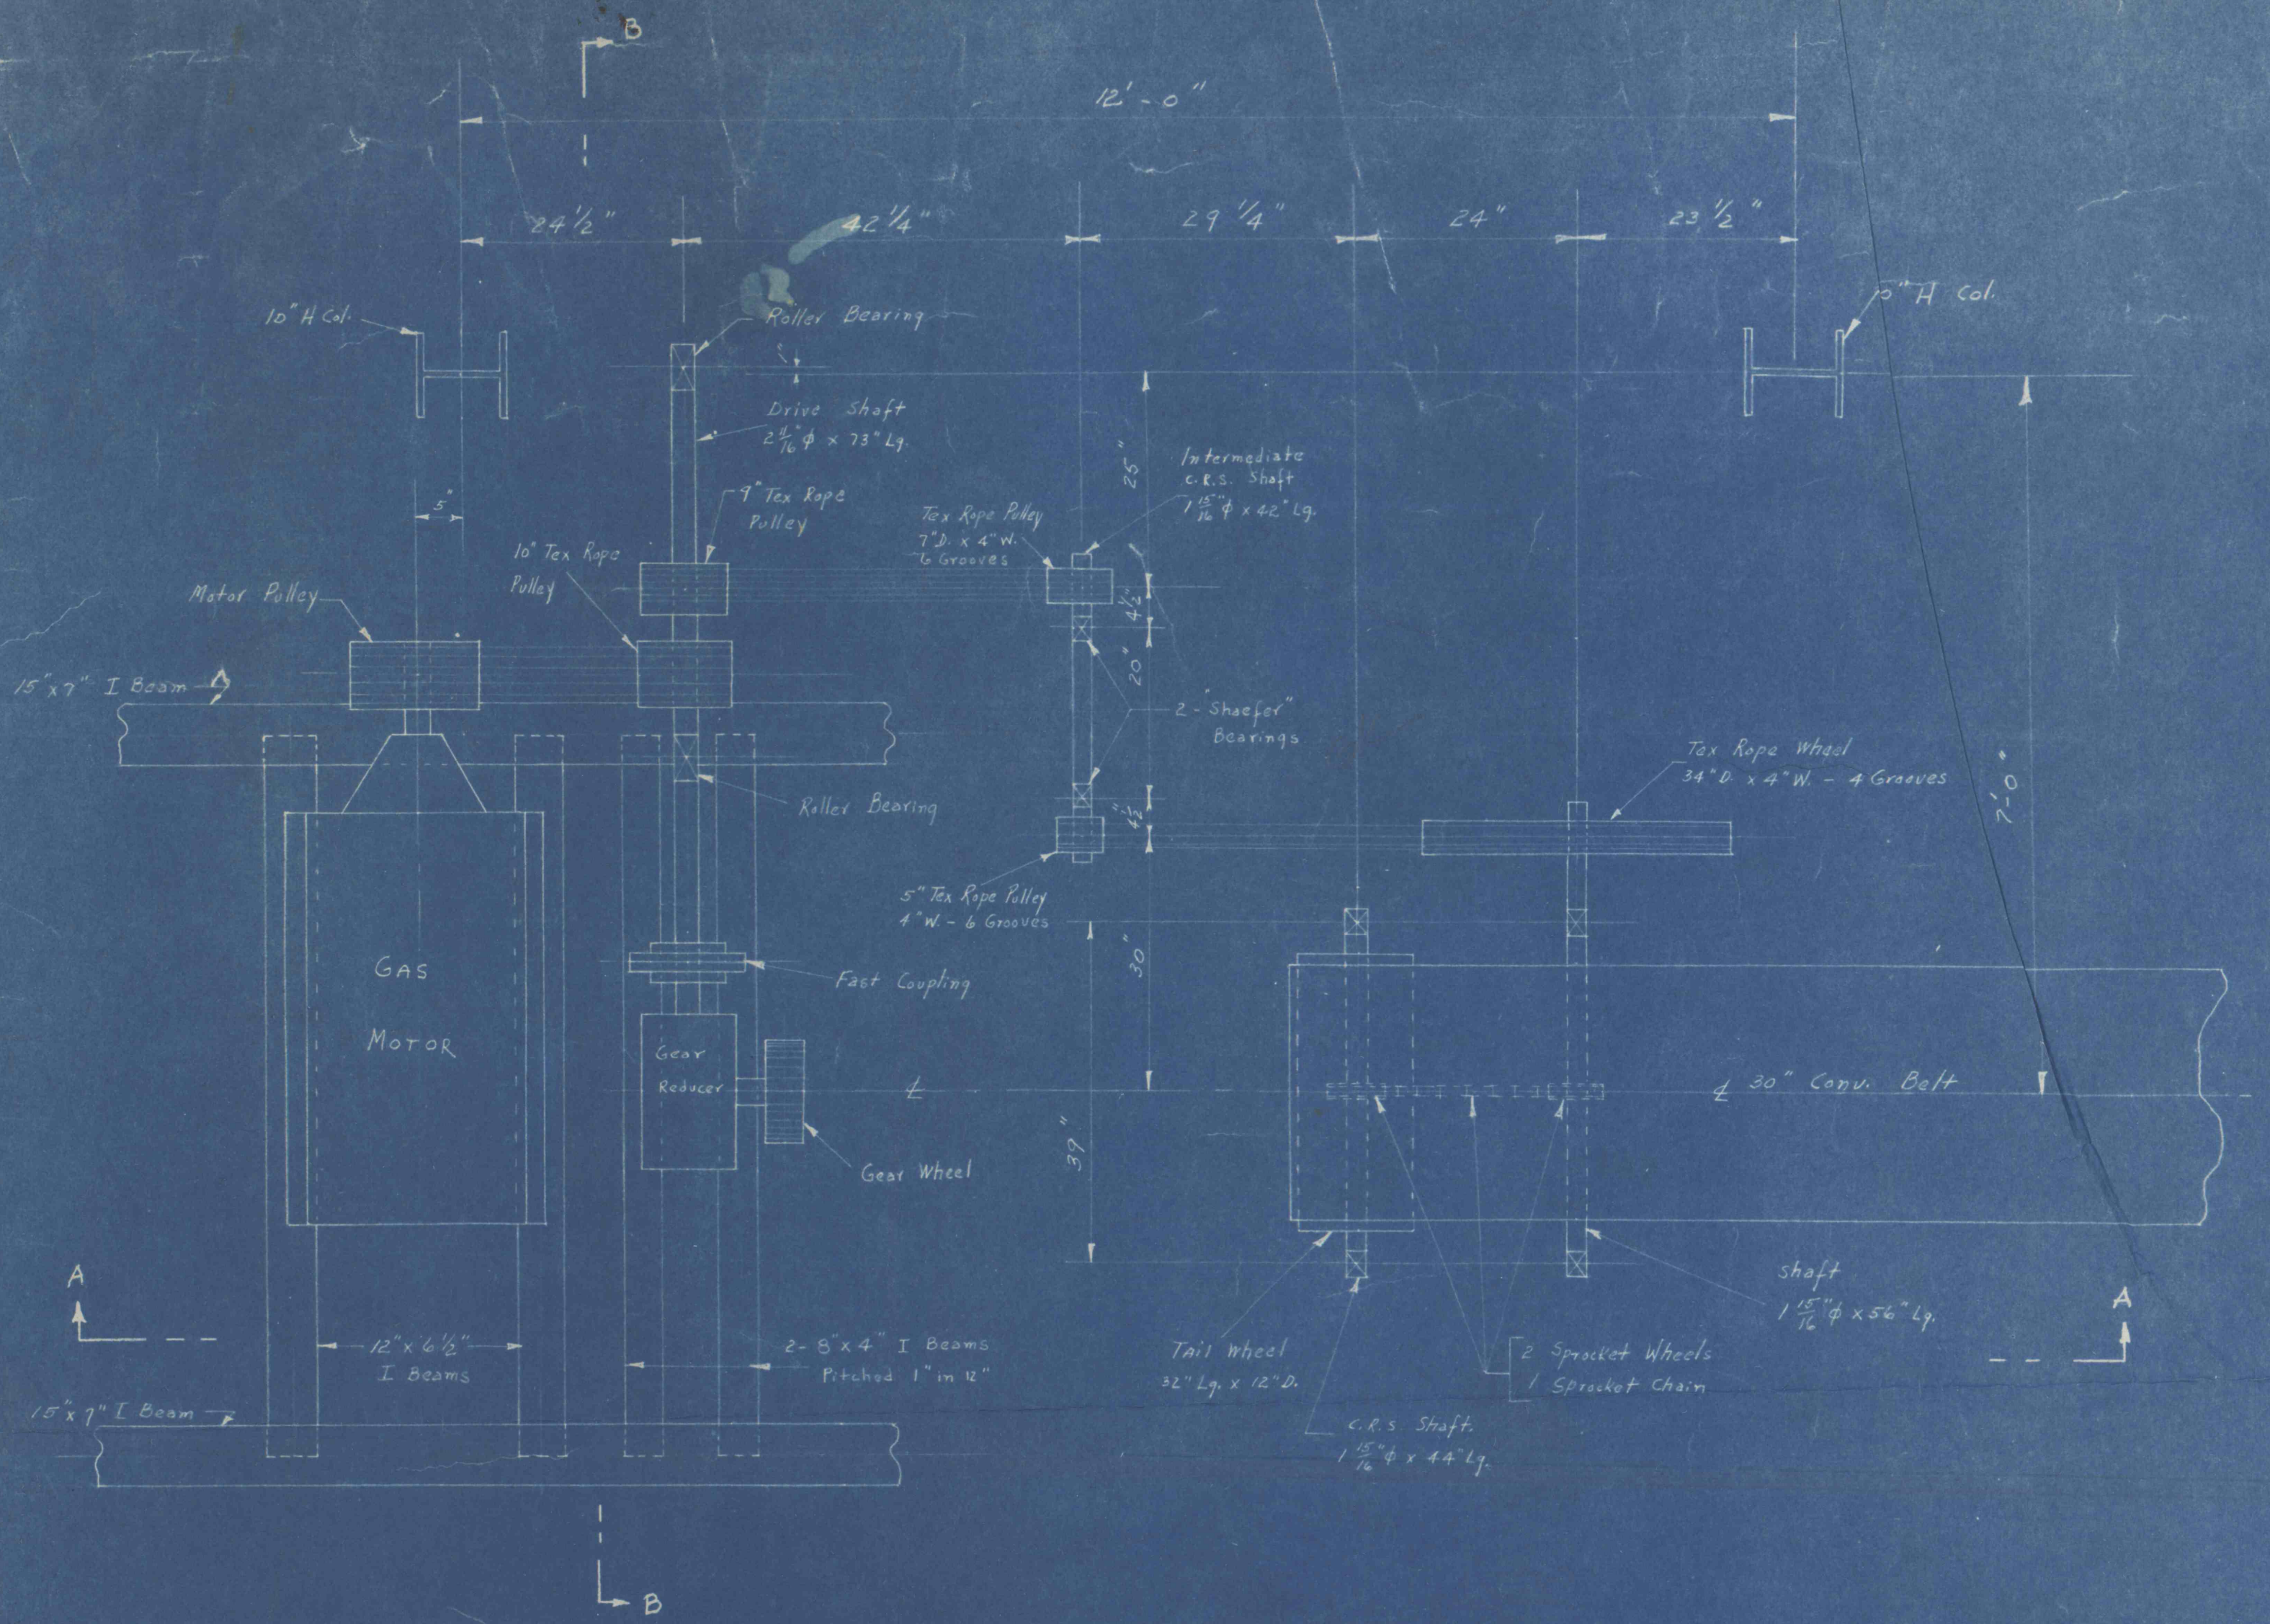


PLAN

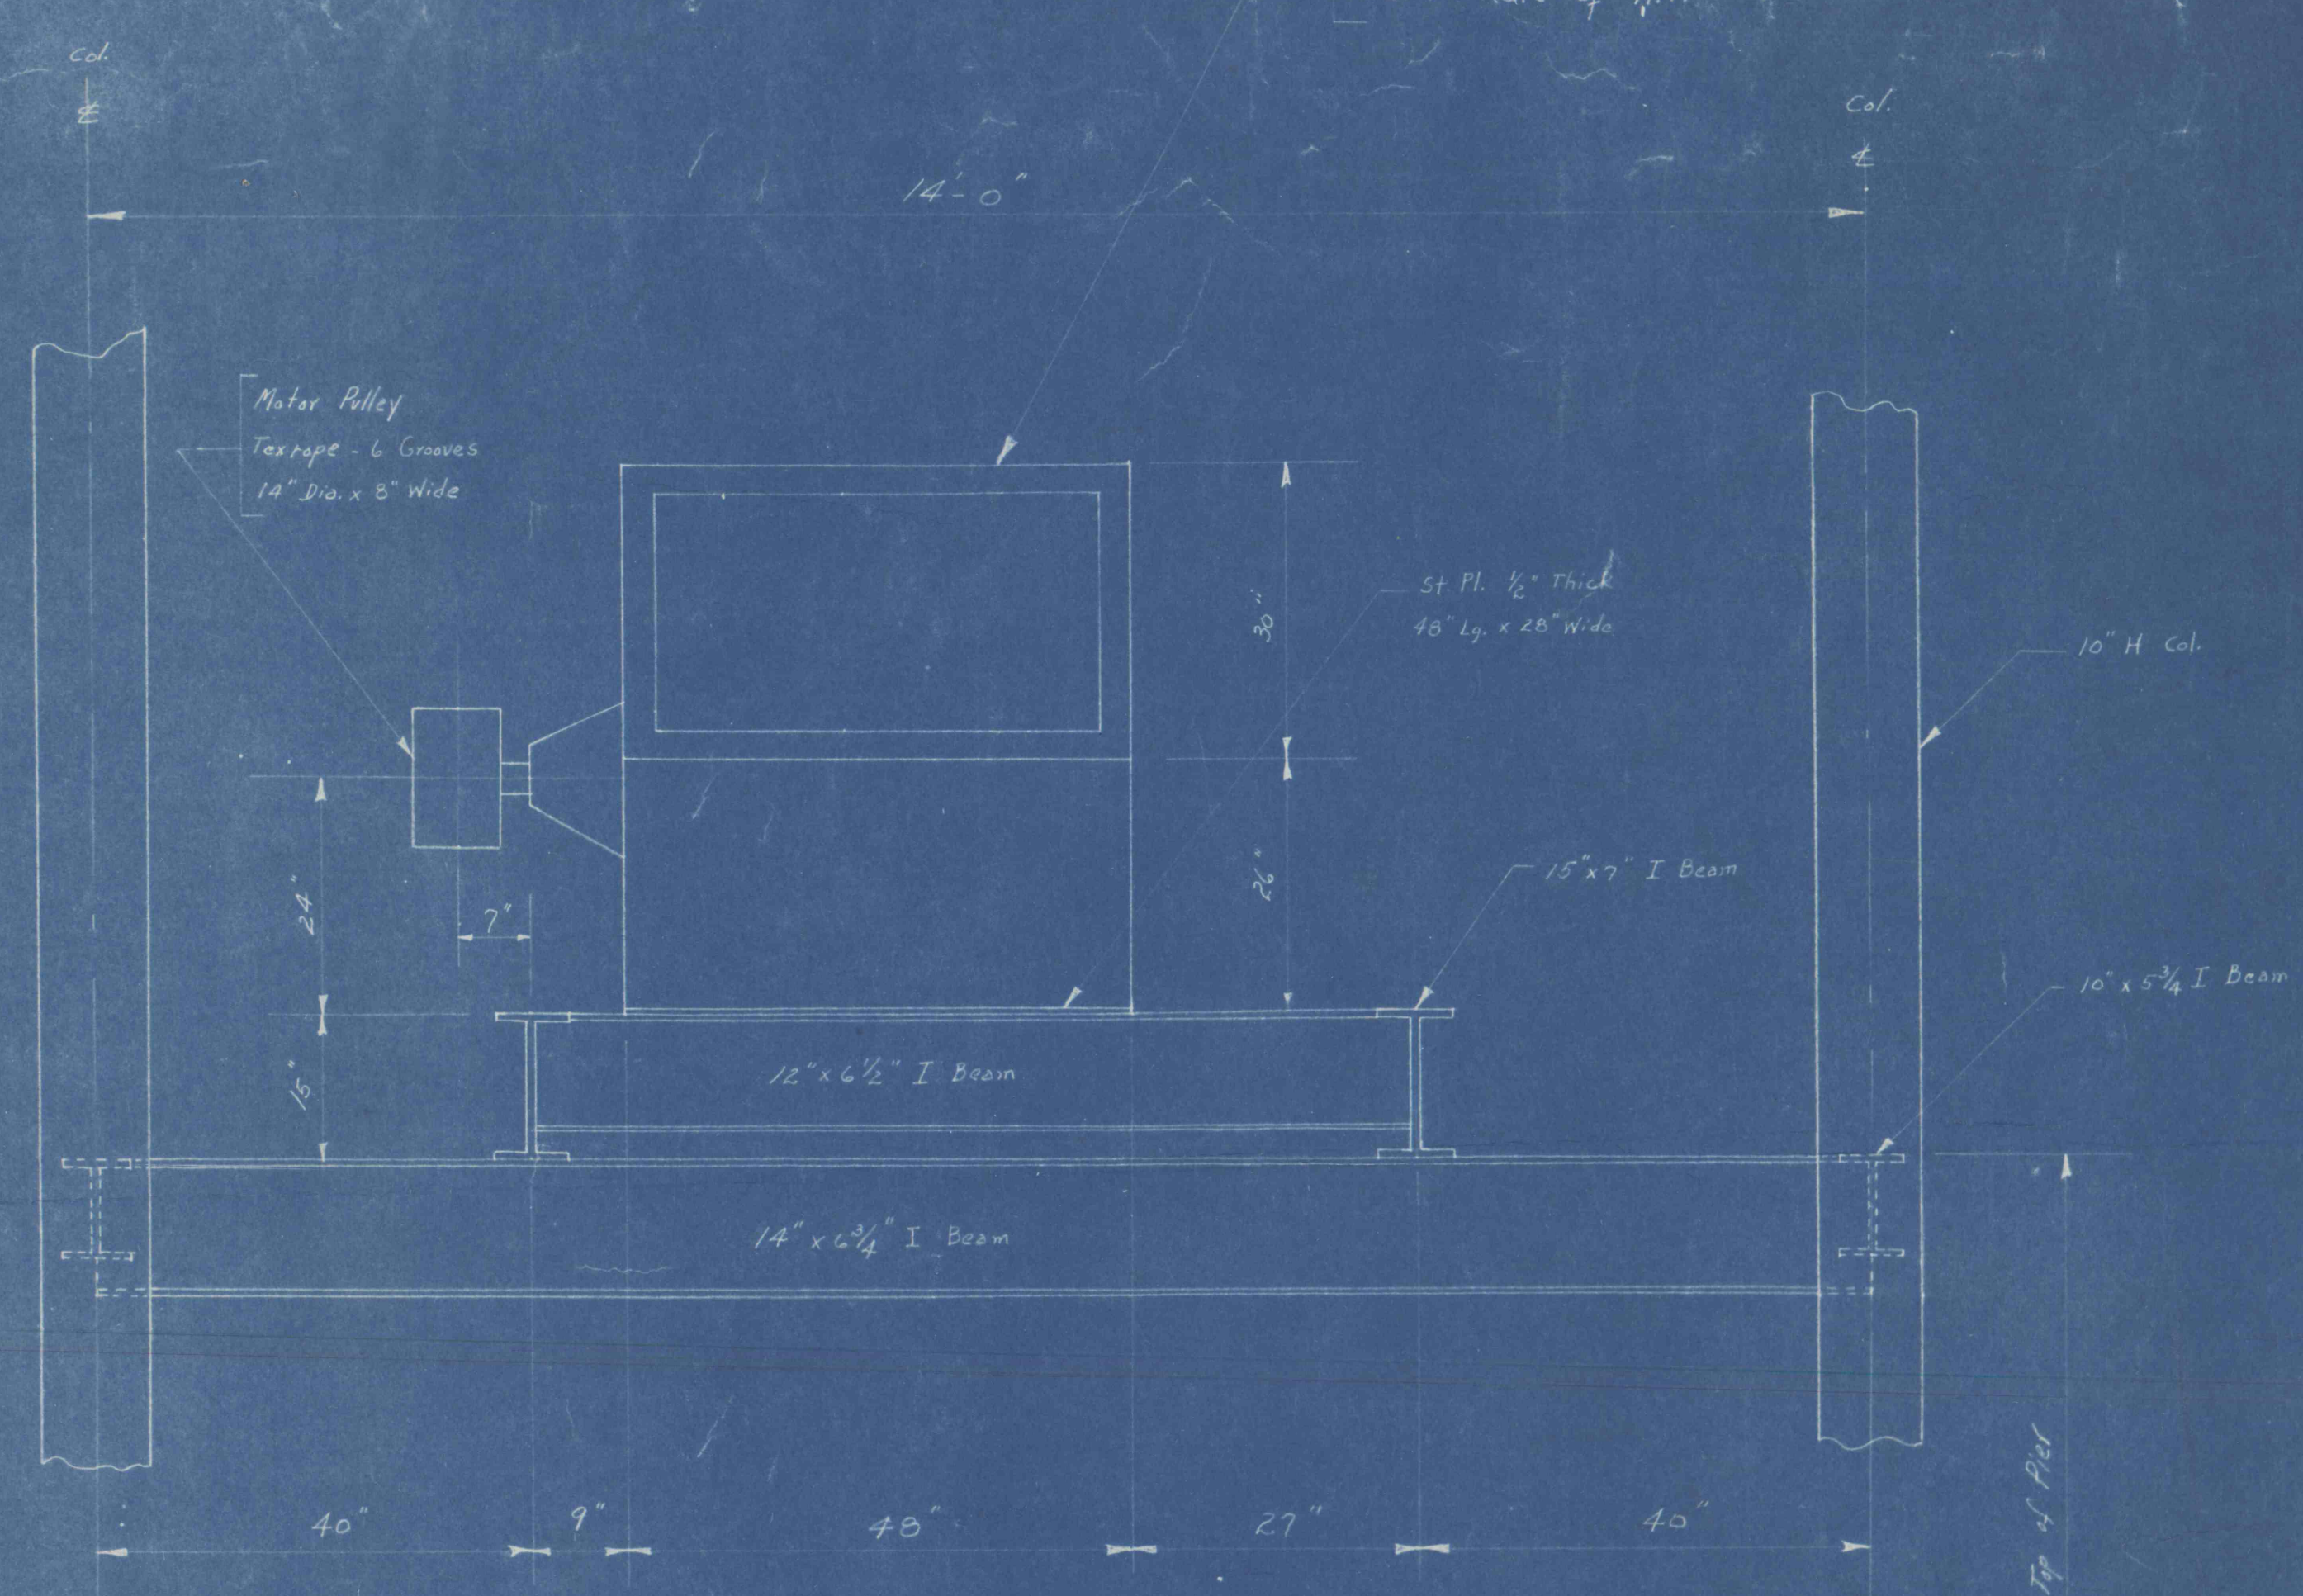

GAS MOTOR ELEVATION

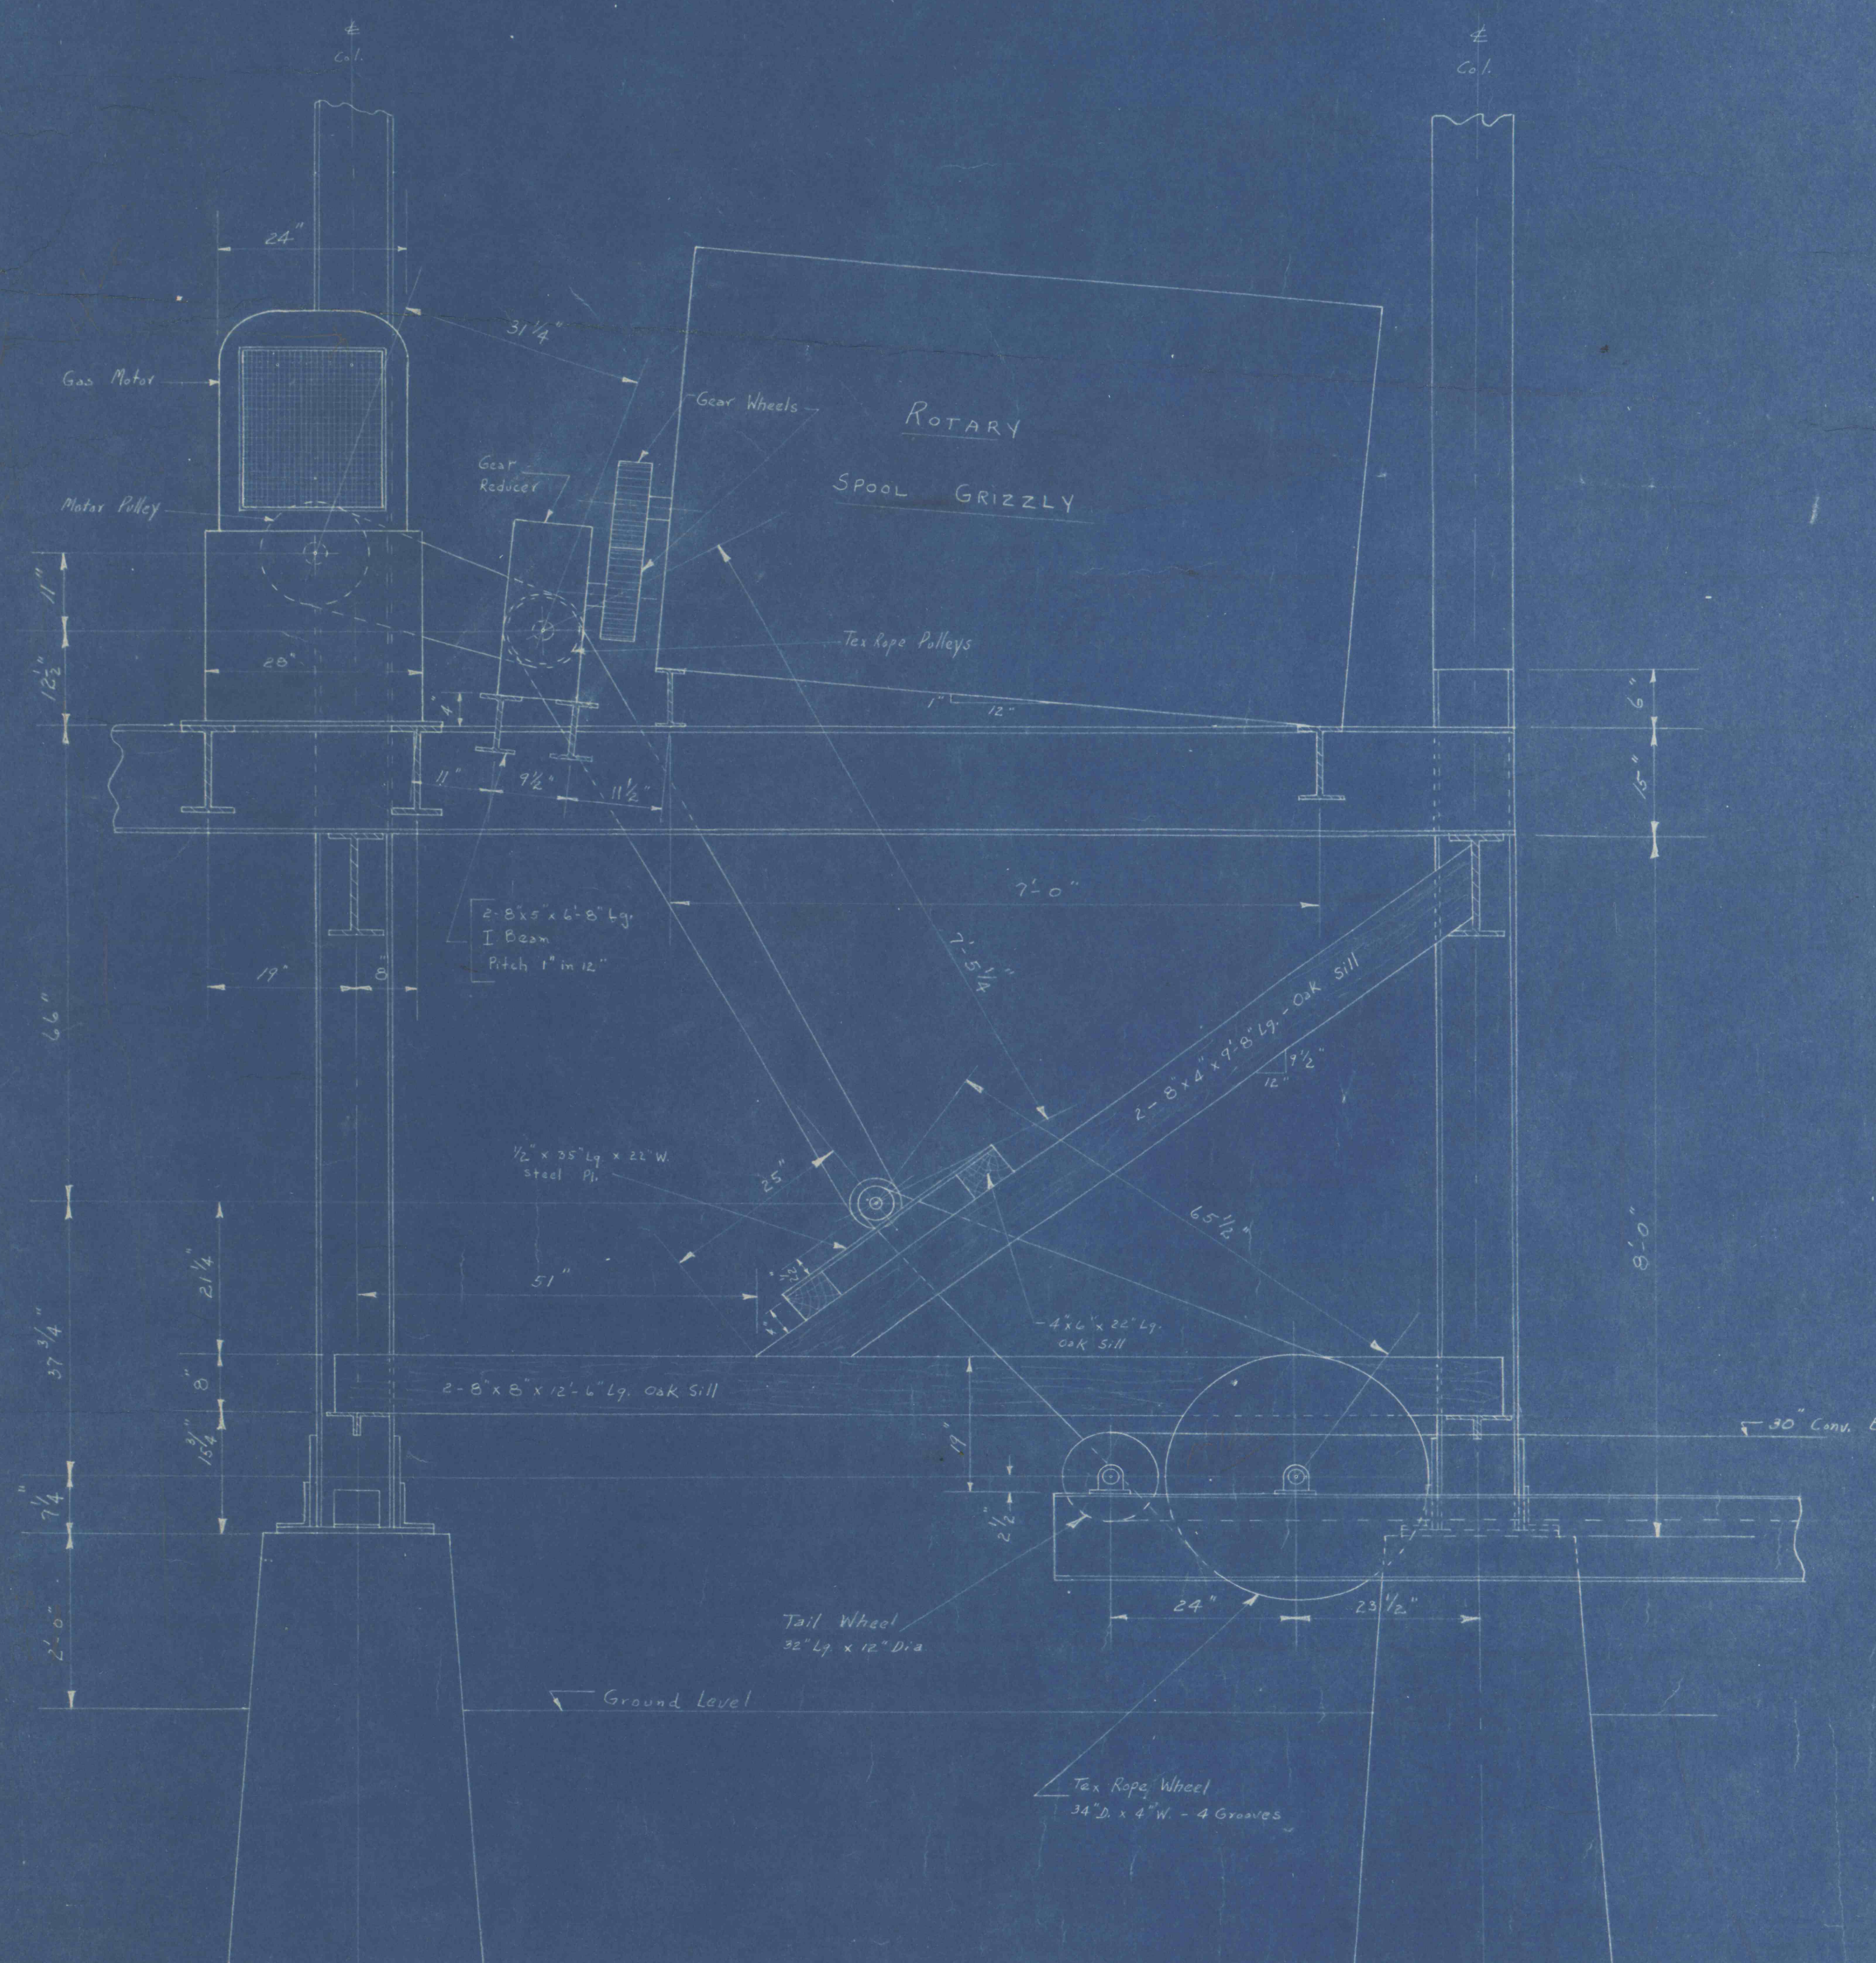

SIDE ELEVATION
SECTION "A-A"

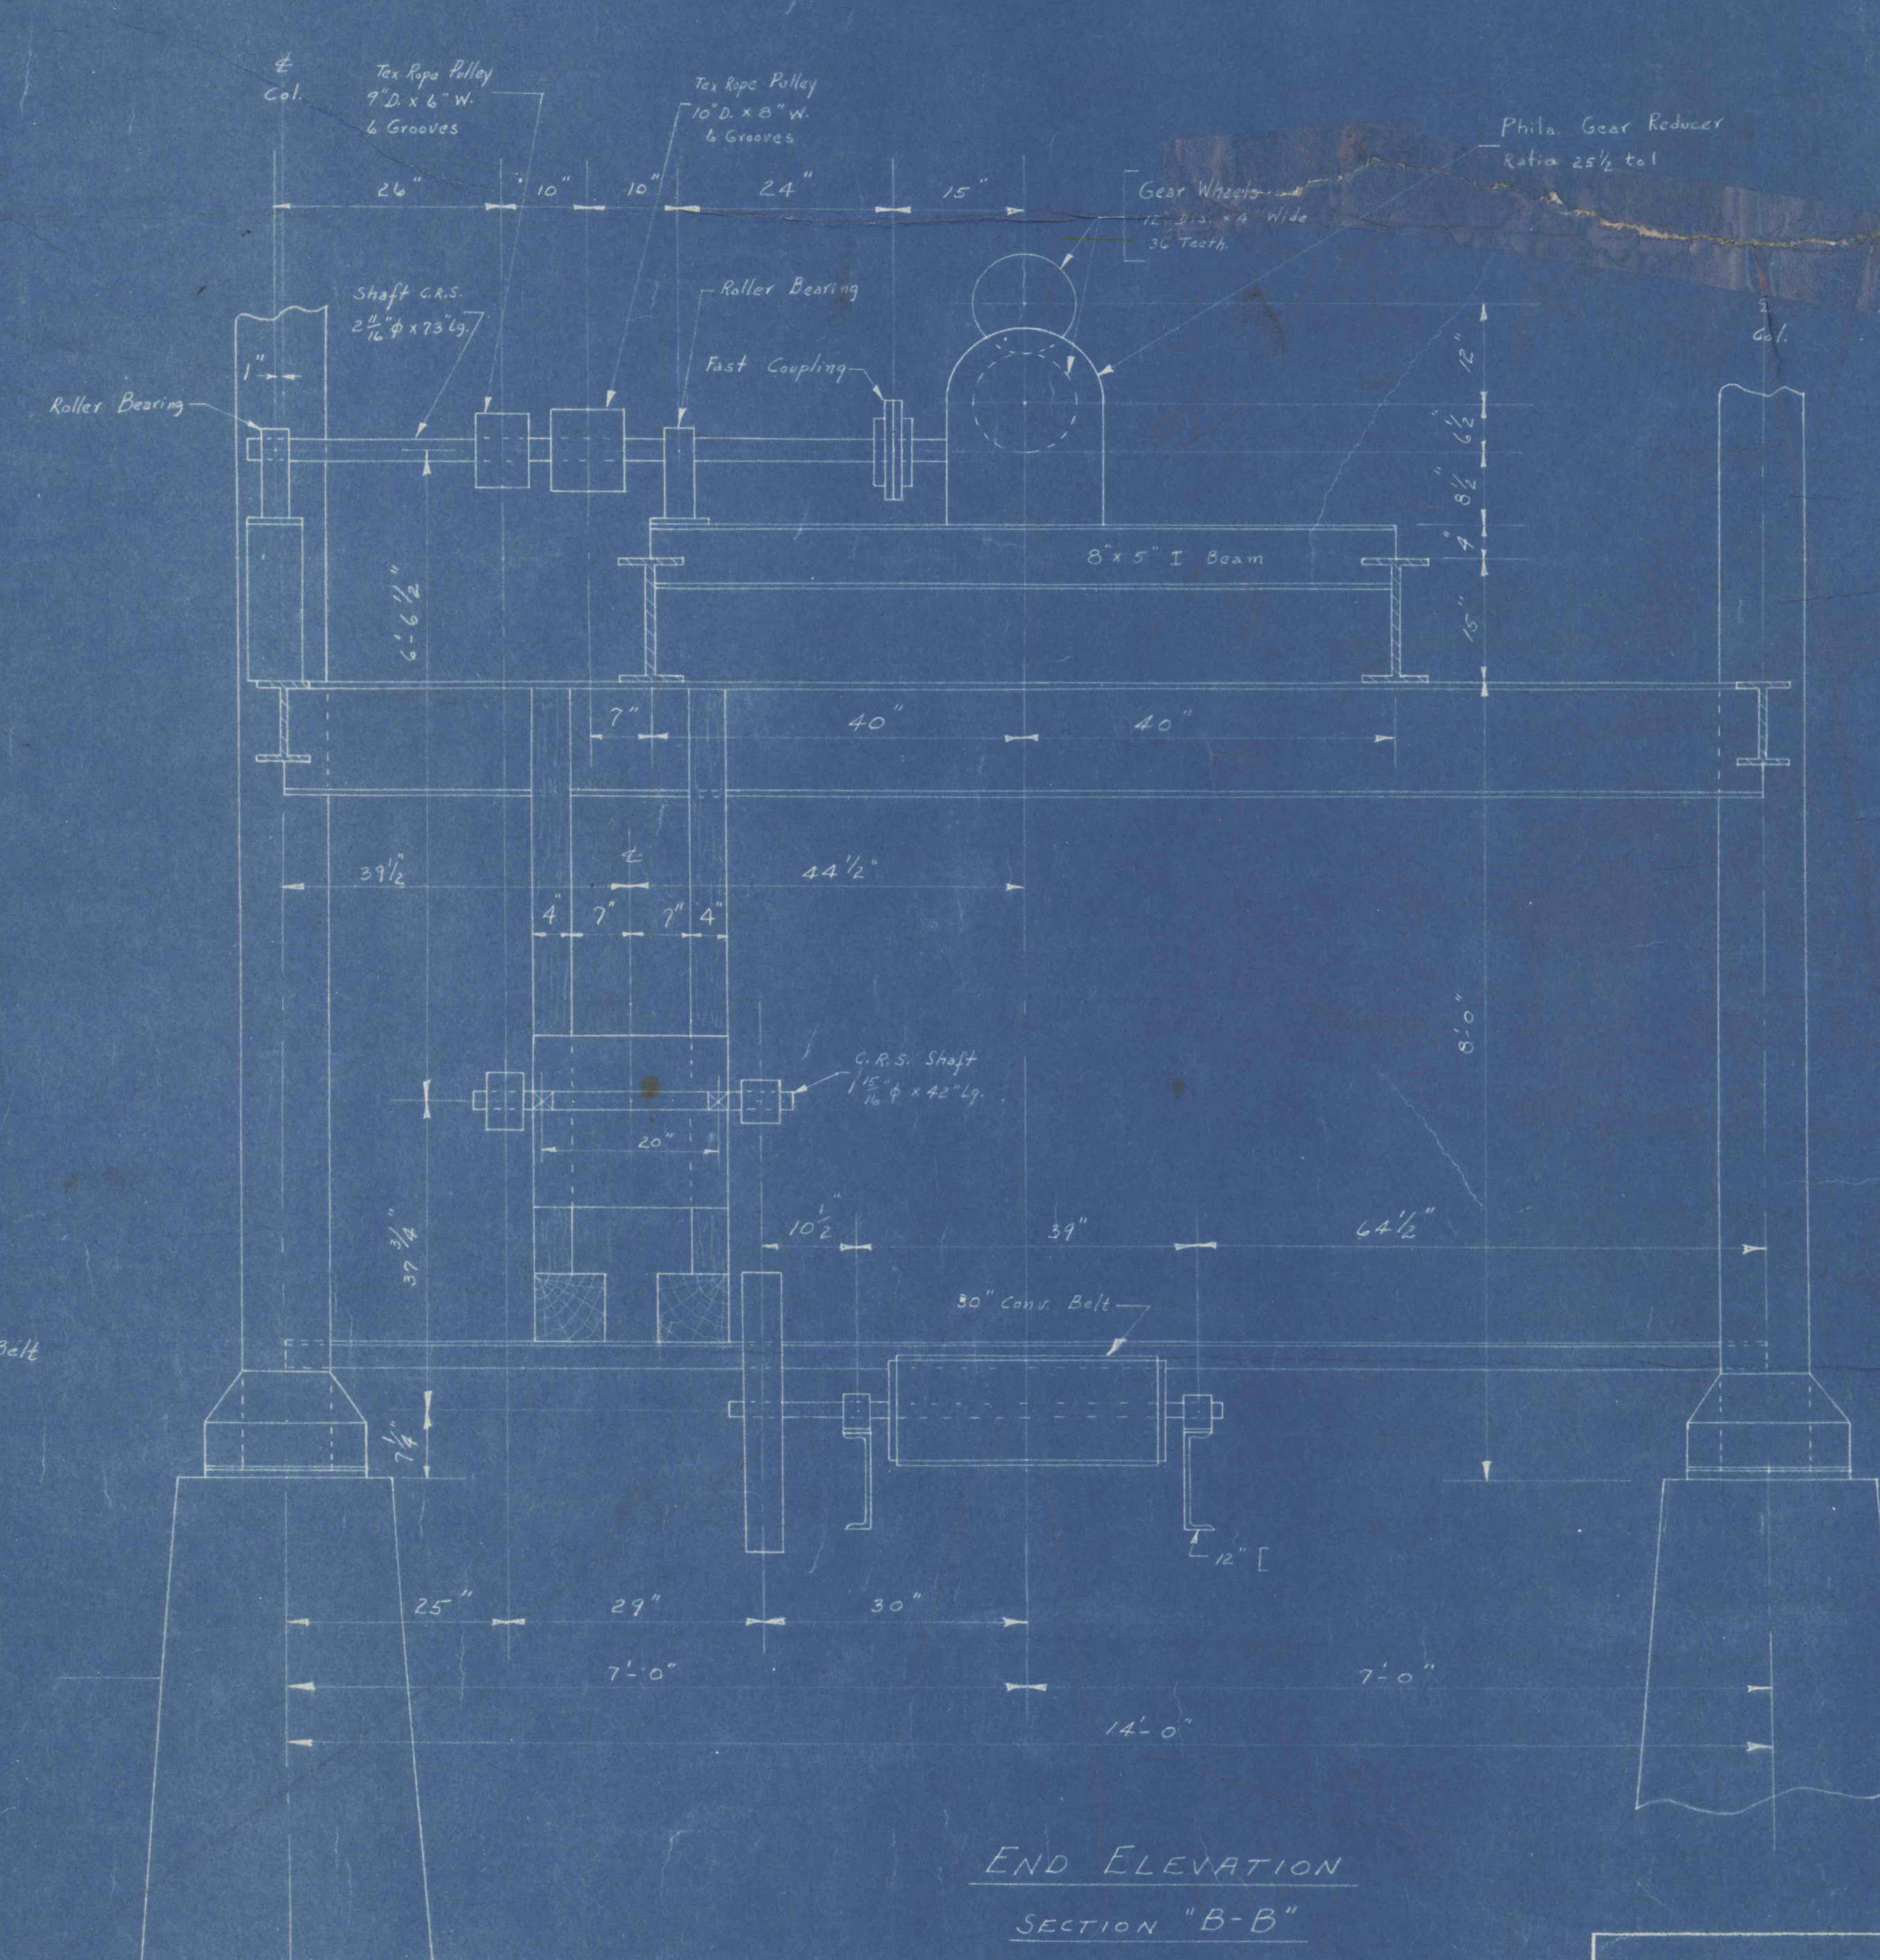

END ELEVATION
SECTION "B-B"

McCormick Deering Auxiliary Gas Motor
1050 R.P.M. - 3 3/4" Stroke
6" - 4 Cylinders
50.9 Rate of H.P.

COLLEGE - LOCUST SUMMIT CENTRAL BREAKER
SUBJECT - MACHINERY DETAILS
CLEANER PLANT AT LOC. DAY

DRAWING No. 15-93 DATE - MAR. 1941