


JIGS	
BROKEN	1- Wilmot - Type C
EGG	2- Christ 1- Wilmot - Type D
STOVE	2- Wilmot - Type A 2- Wilmot - Type D
E AND S - SLATE	1- Special * D
CHESTNUT	3- Wilmot - Type A 2- Wilmot - Type D
PEA	2- Wilmot - Type A 1- Wilmot - Type D
N AND P - SLATE	1- Special * D
BUCKWHEAT	2- Wilmot - A 3- Wilmot - D
RICE	2- Menzie-Hydro - 36"
BARLEY	1- Menzie-Hydro - 48"


* - Wagner Movement } Built at
Wilmot Parts } Cameron.

BREAKER FLOW SHEET

CAMERON COLL'Y.

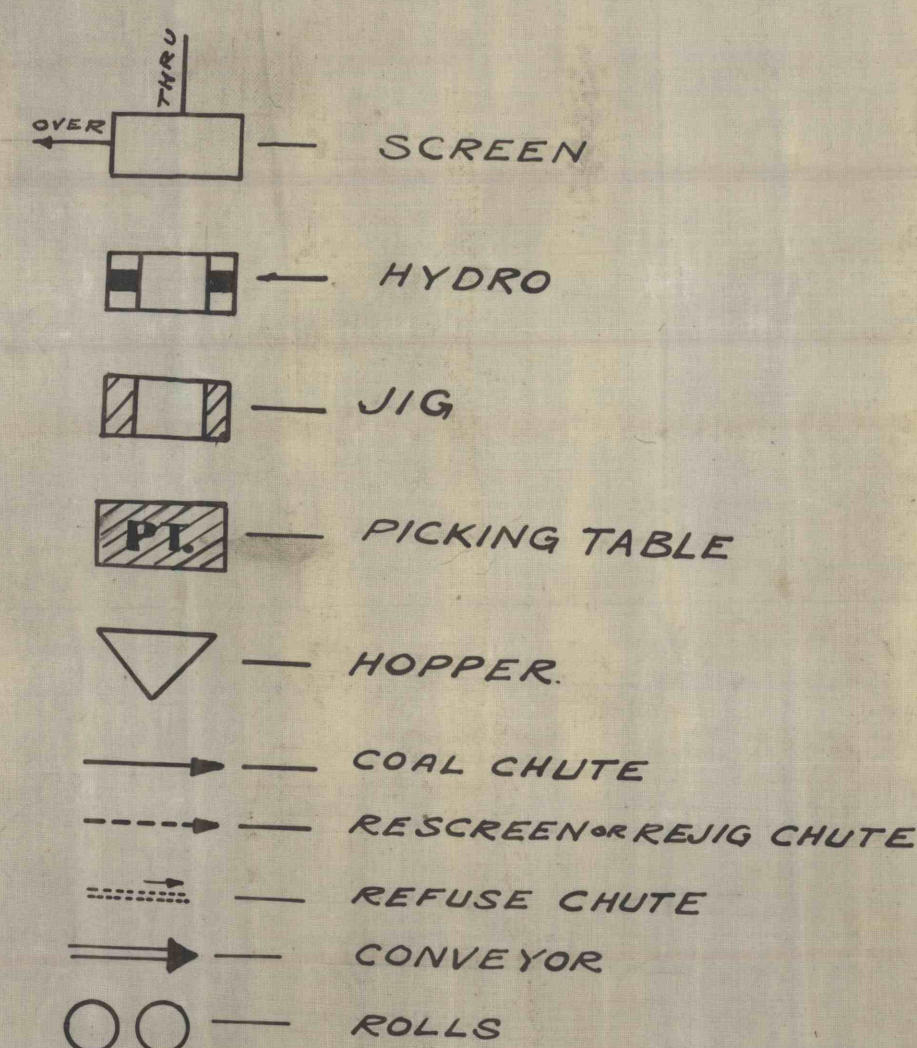

SB. — STEAMBOAT
 B. — BROKEN
 E. — EGG
 S. — STOVE
 N. — CHESTNUT
 P. — PEA
 BT. — BUCKWHEAT
 R. — RICE
 BY. — BARLEY

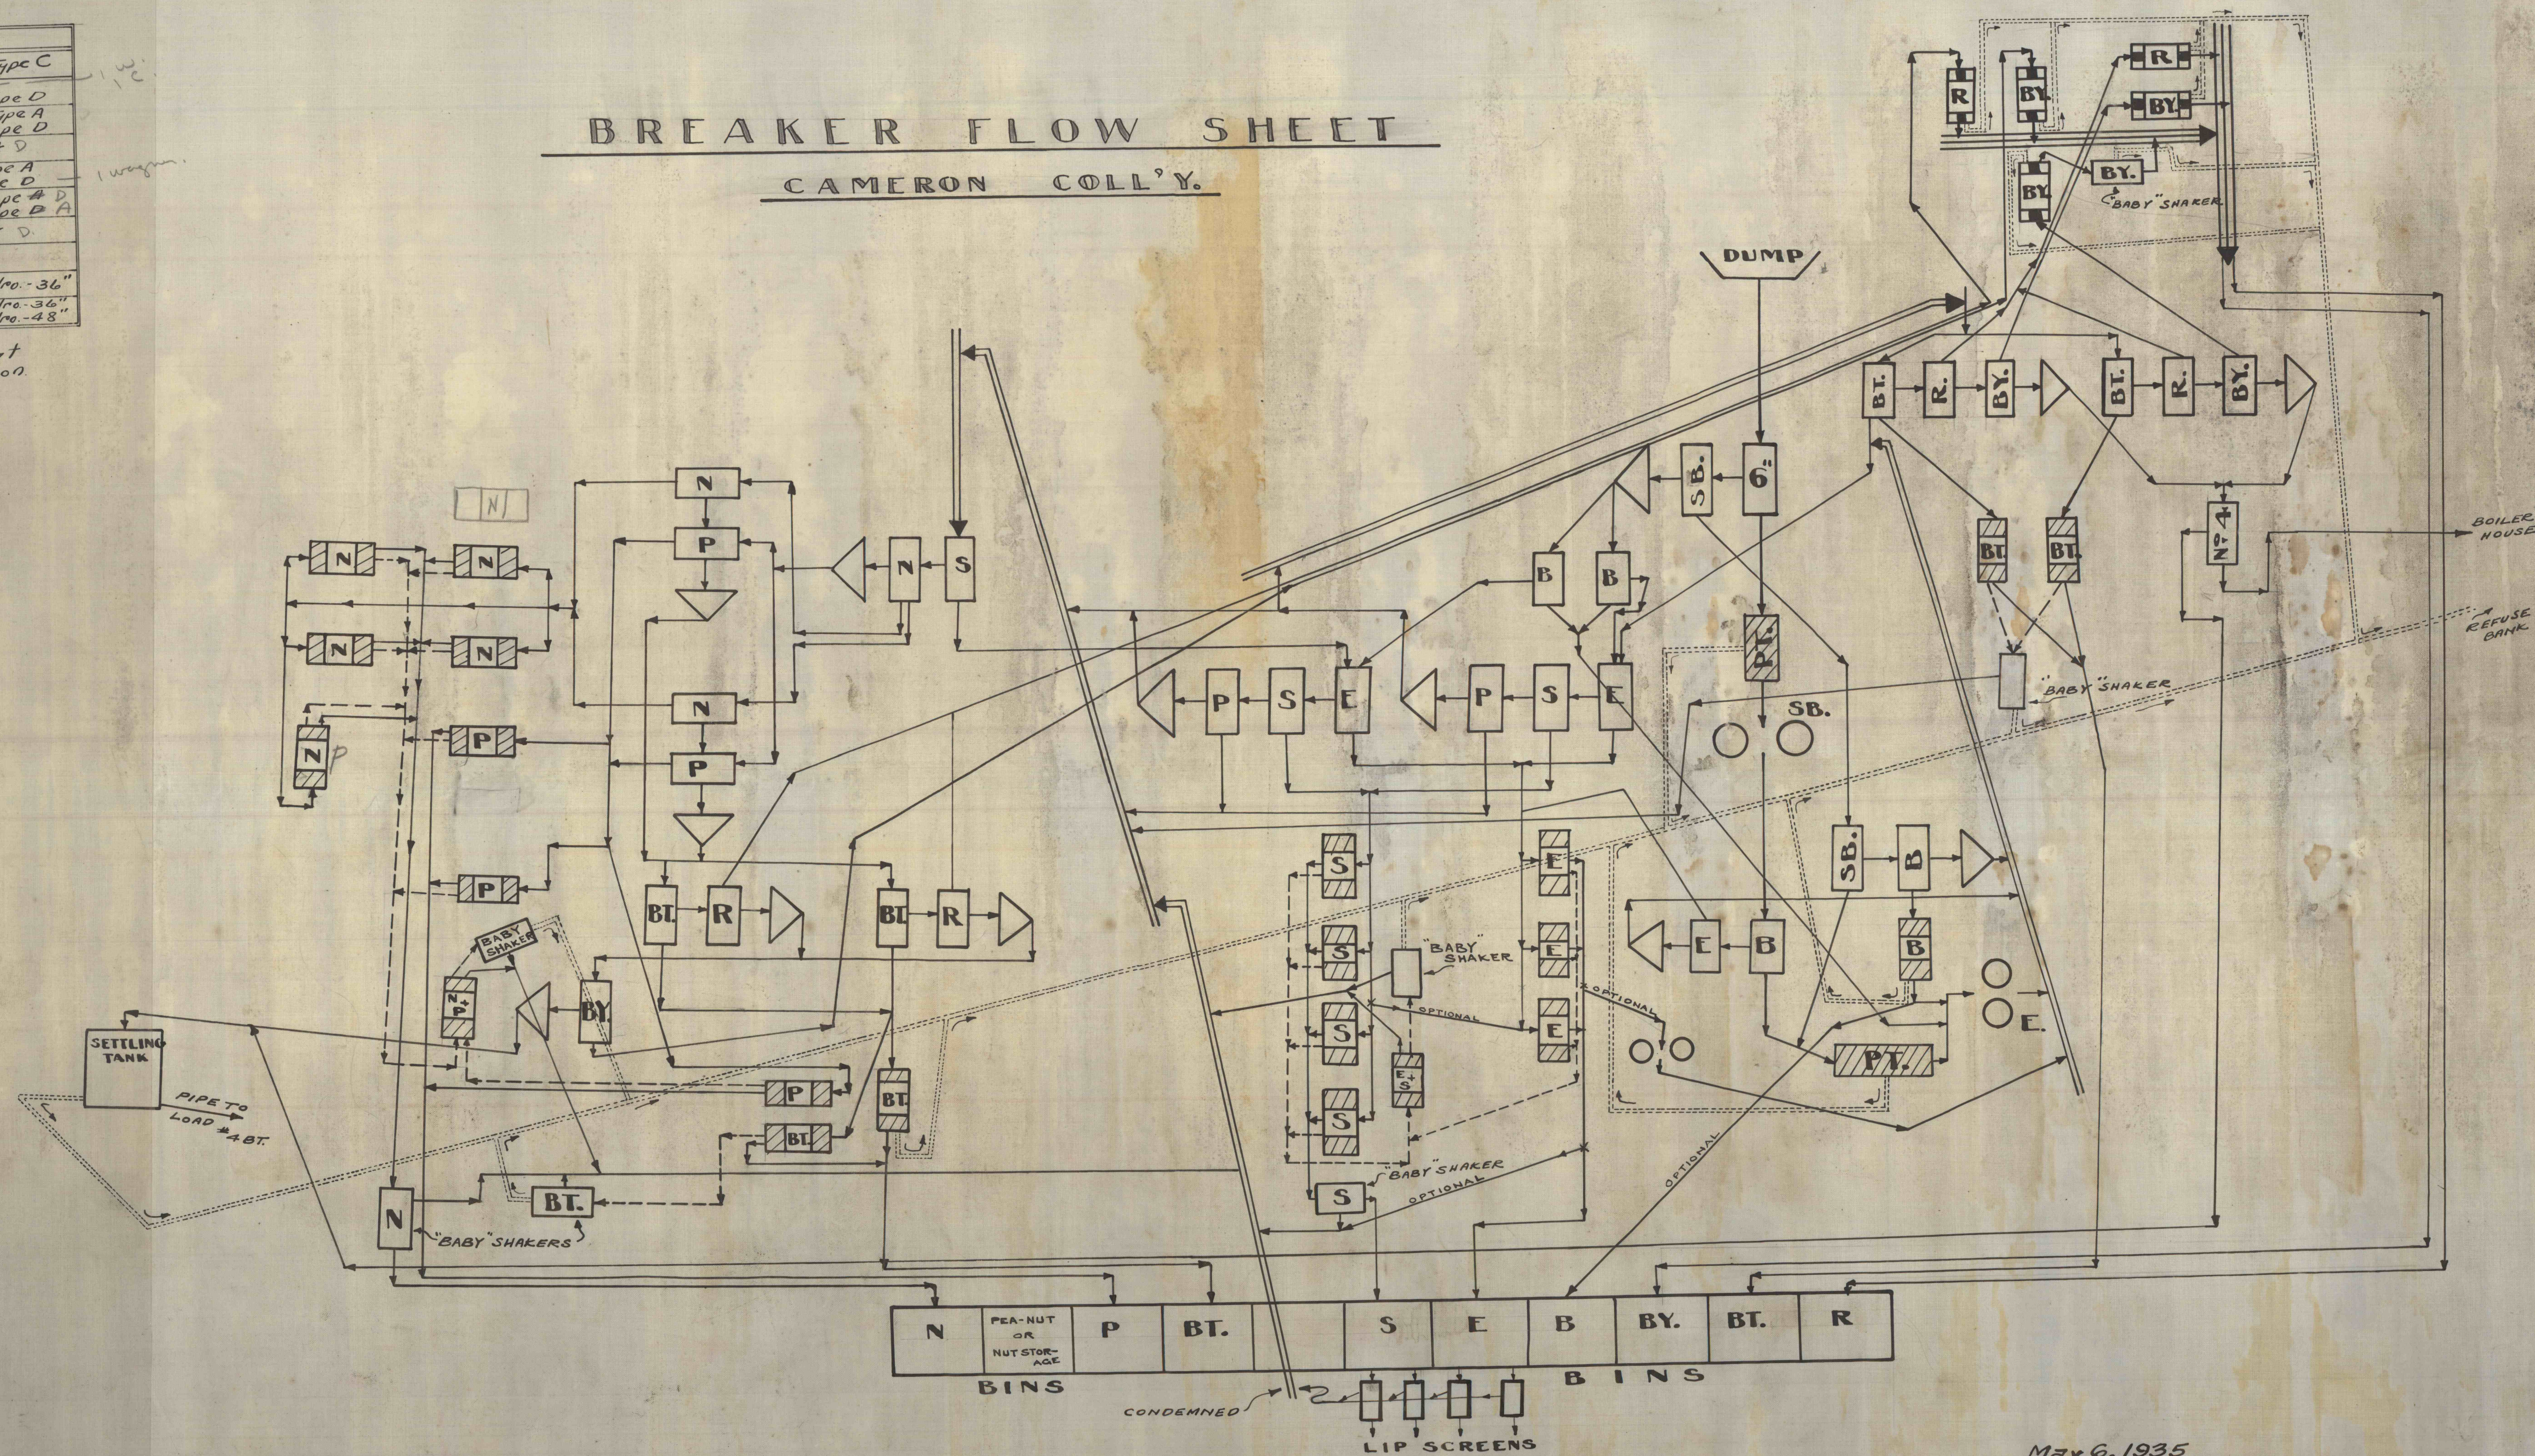

May 6, 1935