
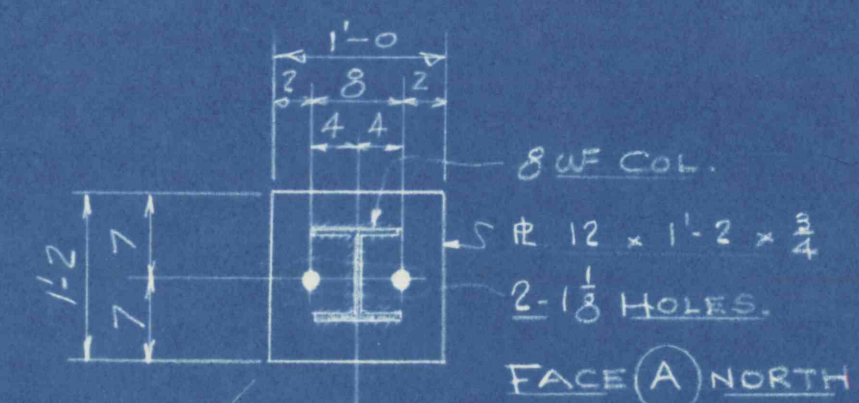
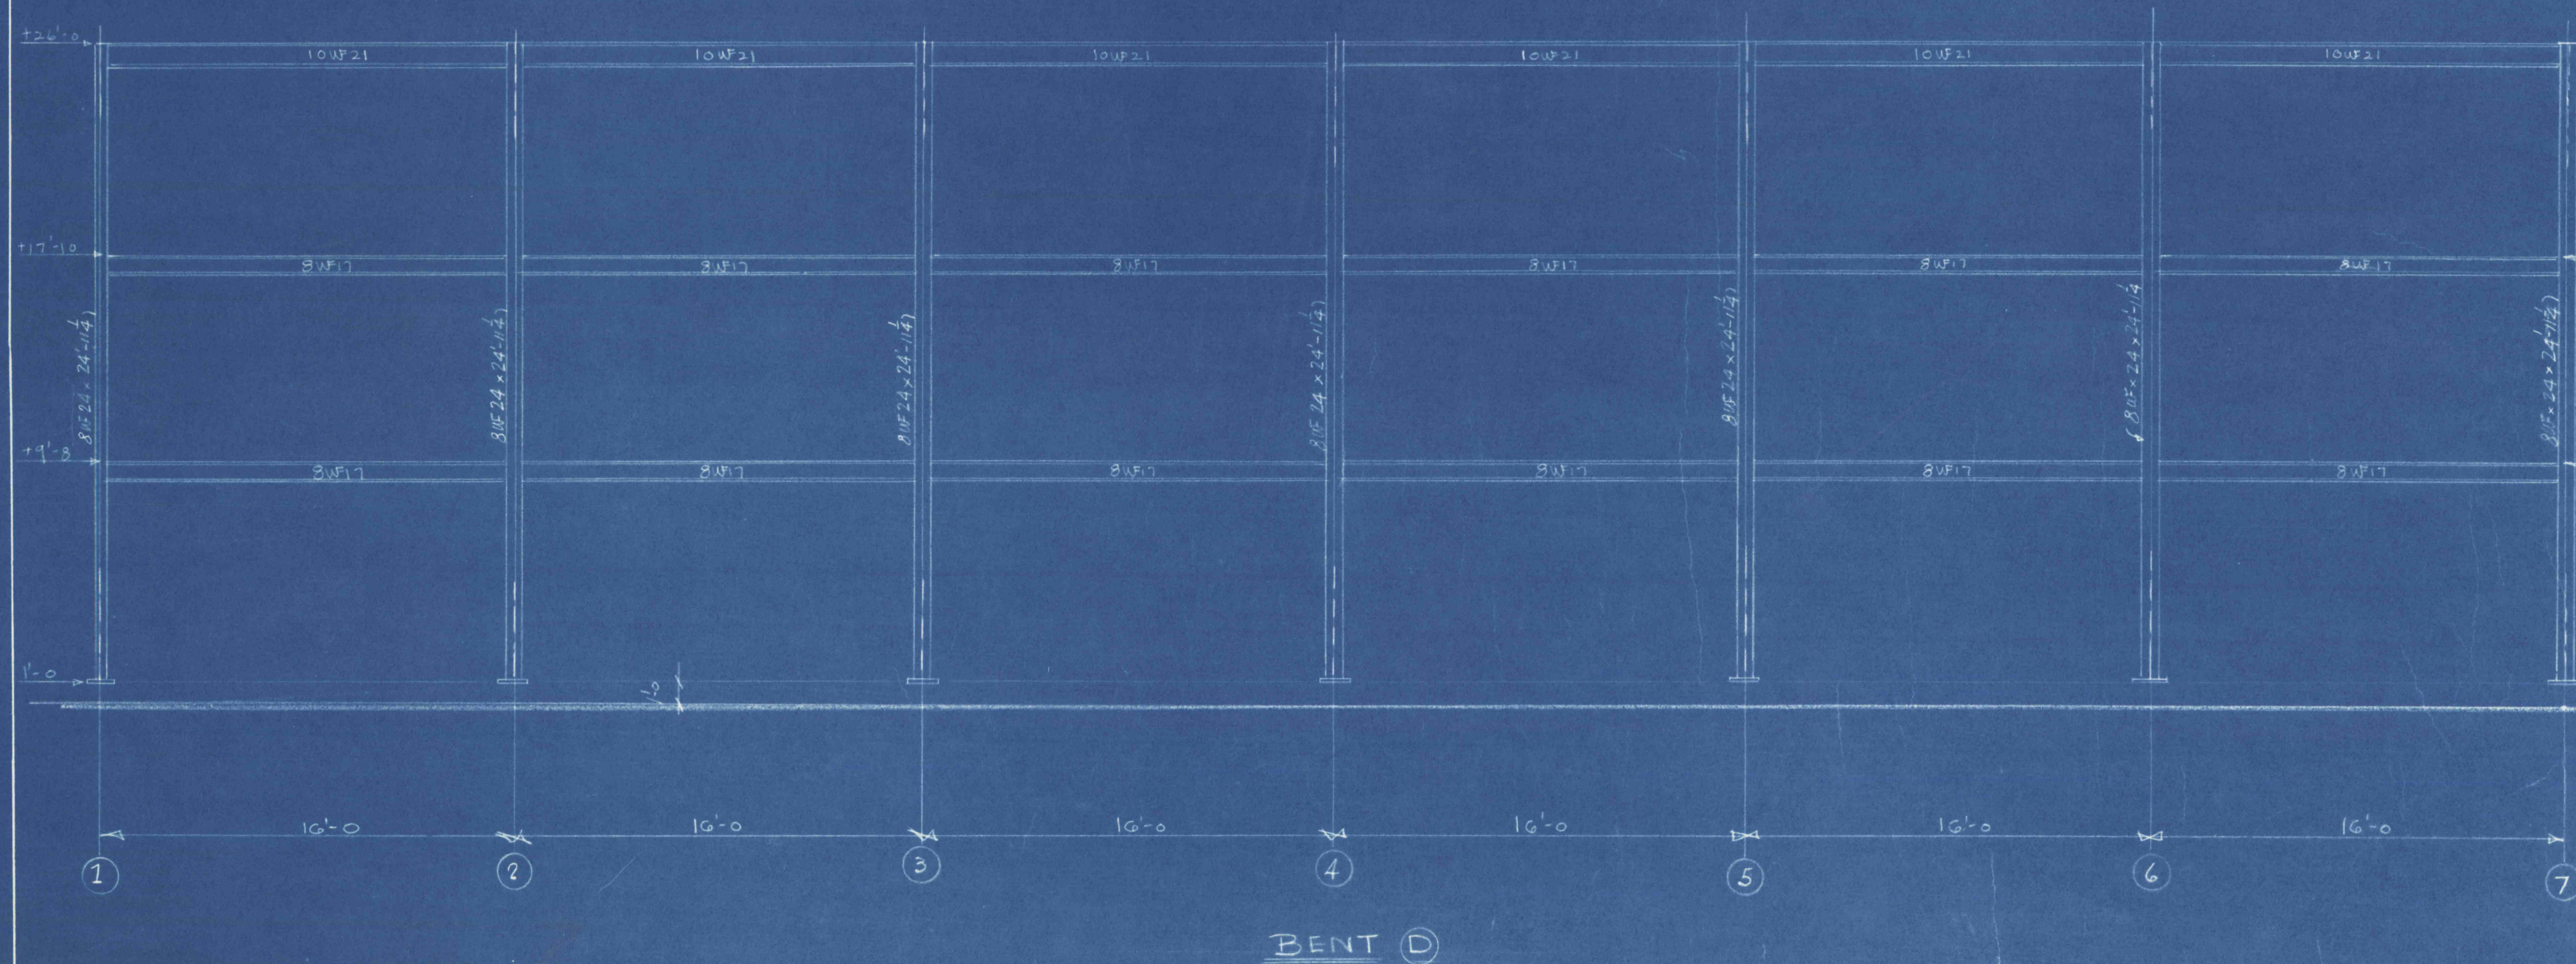
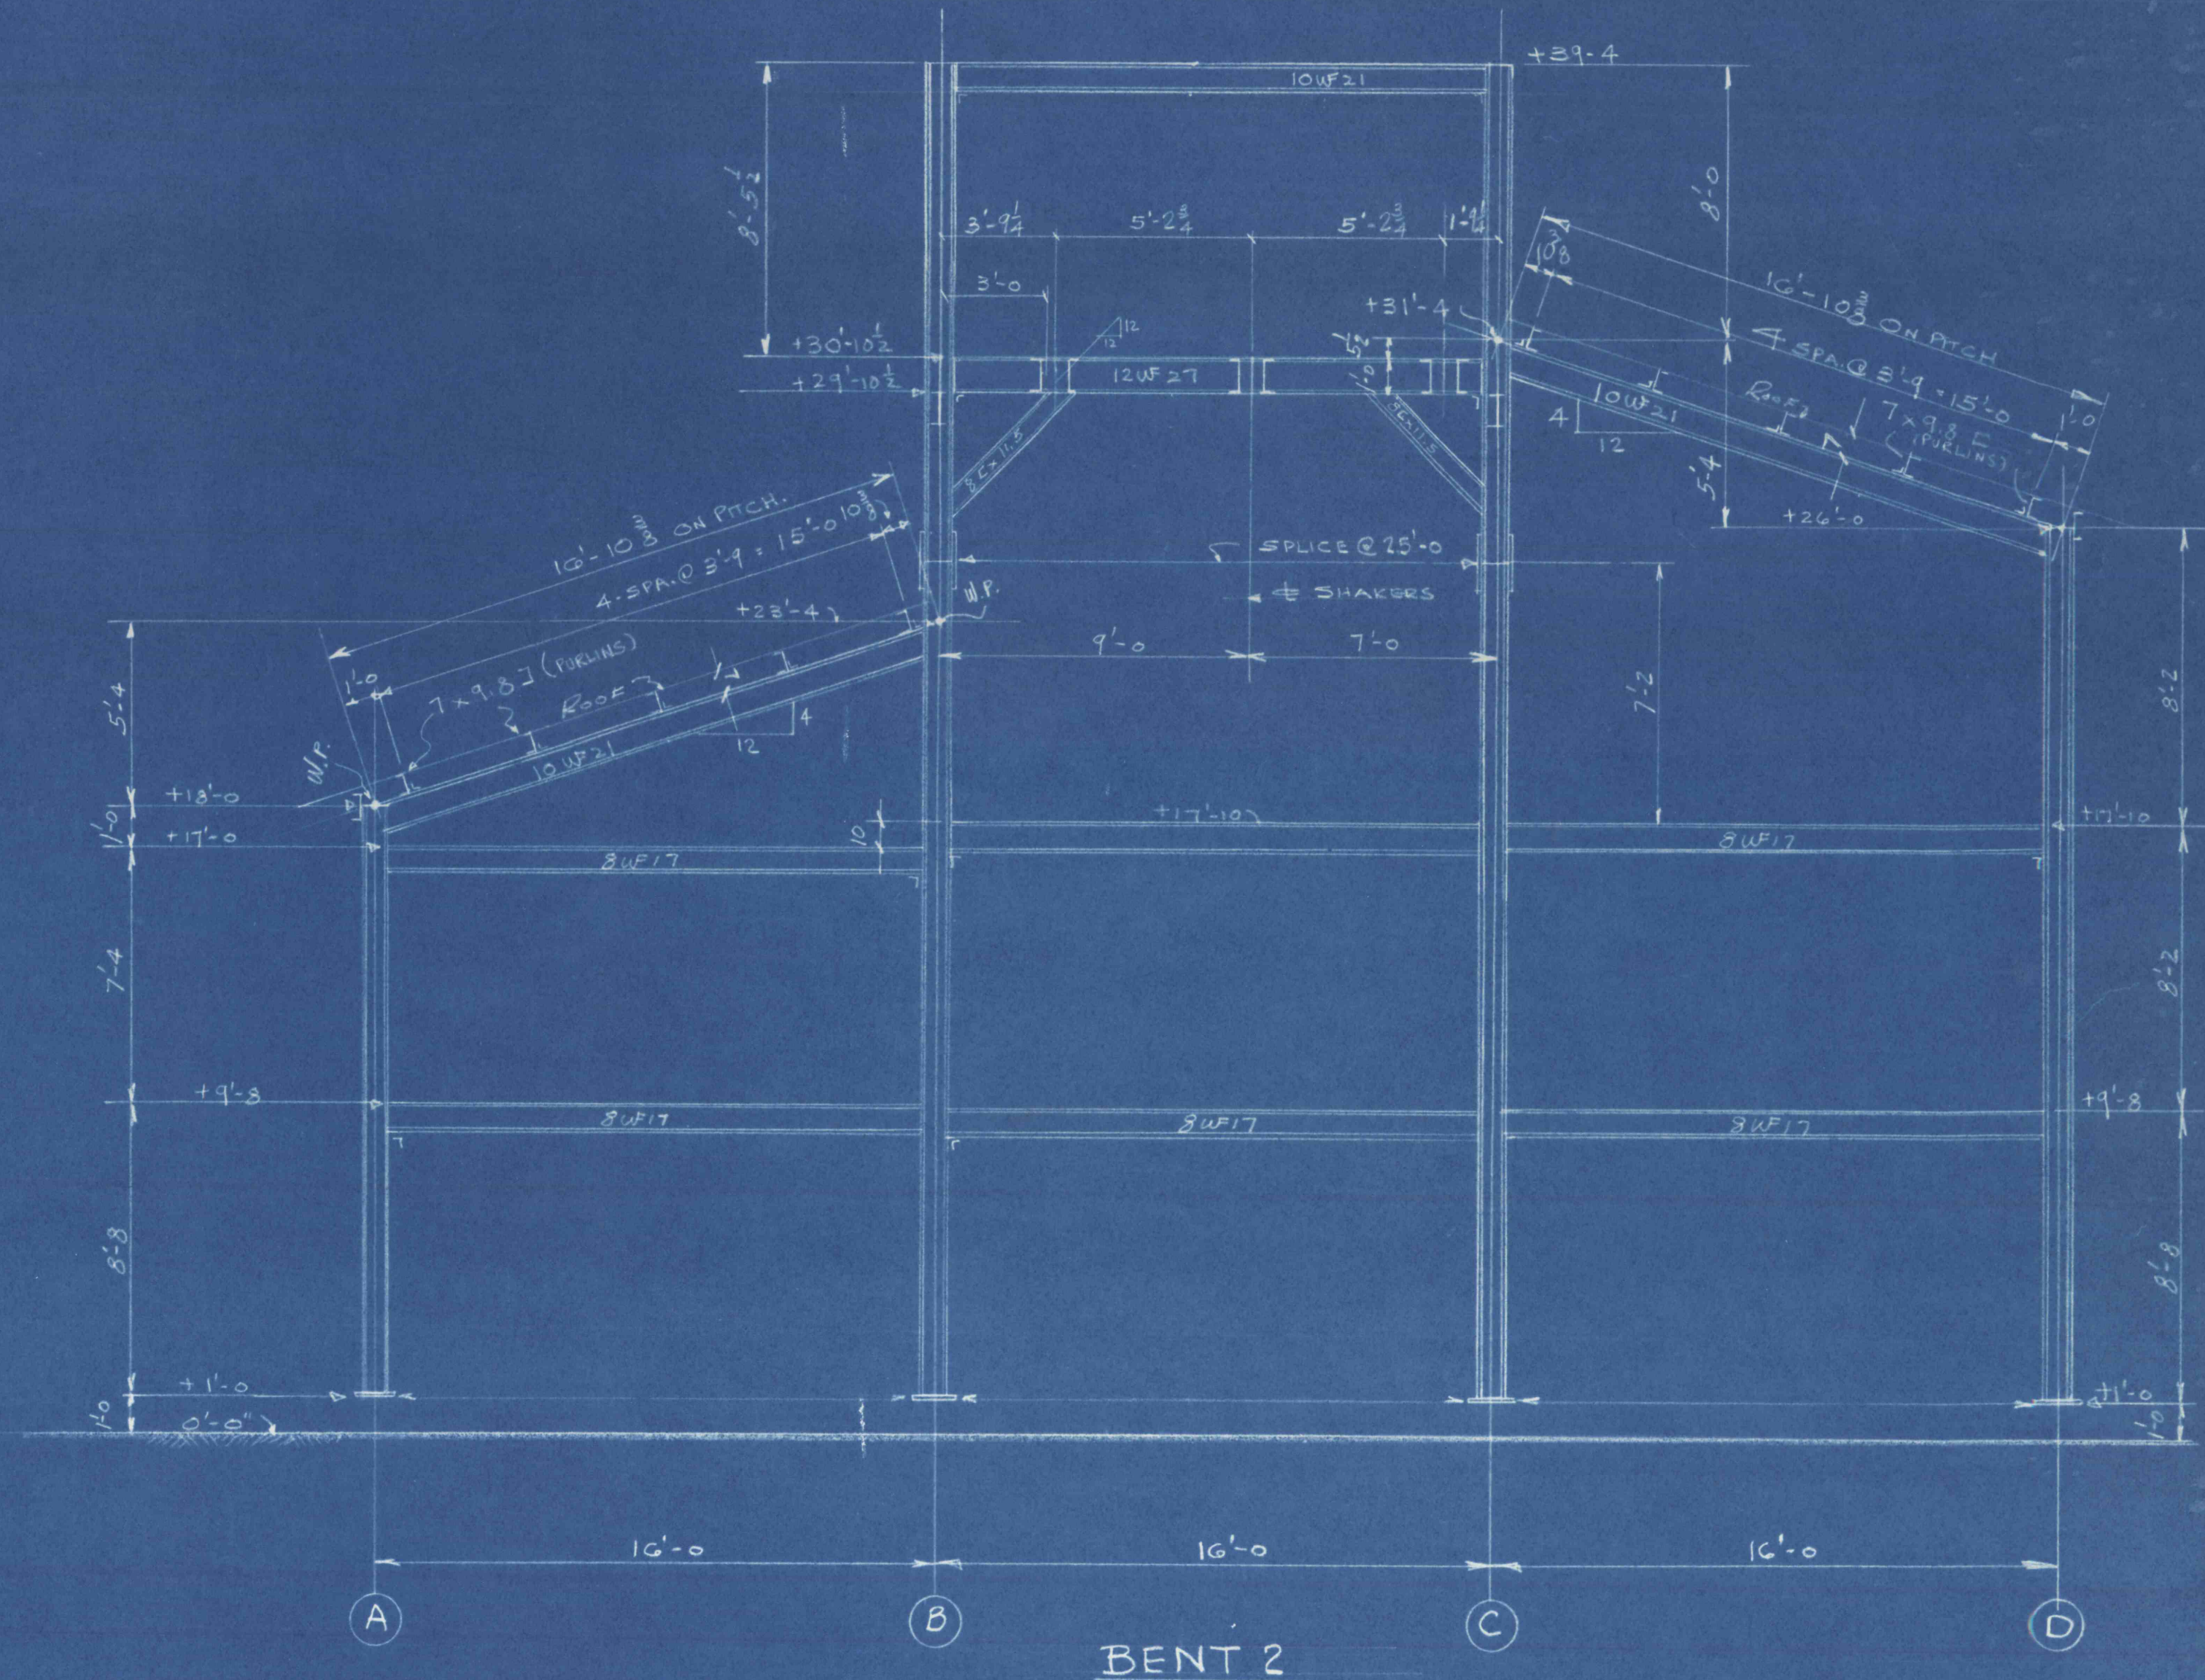


109

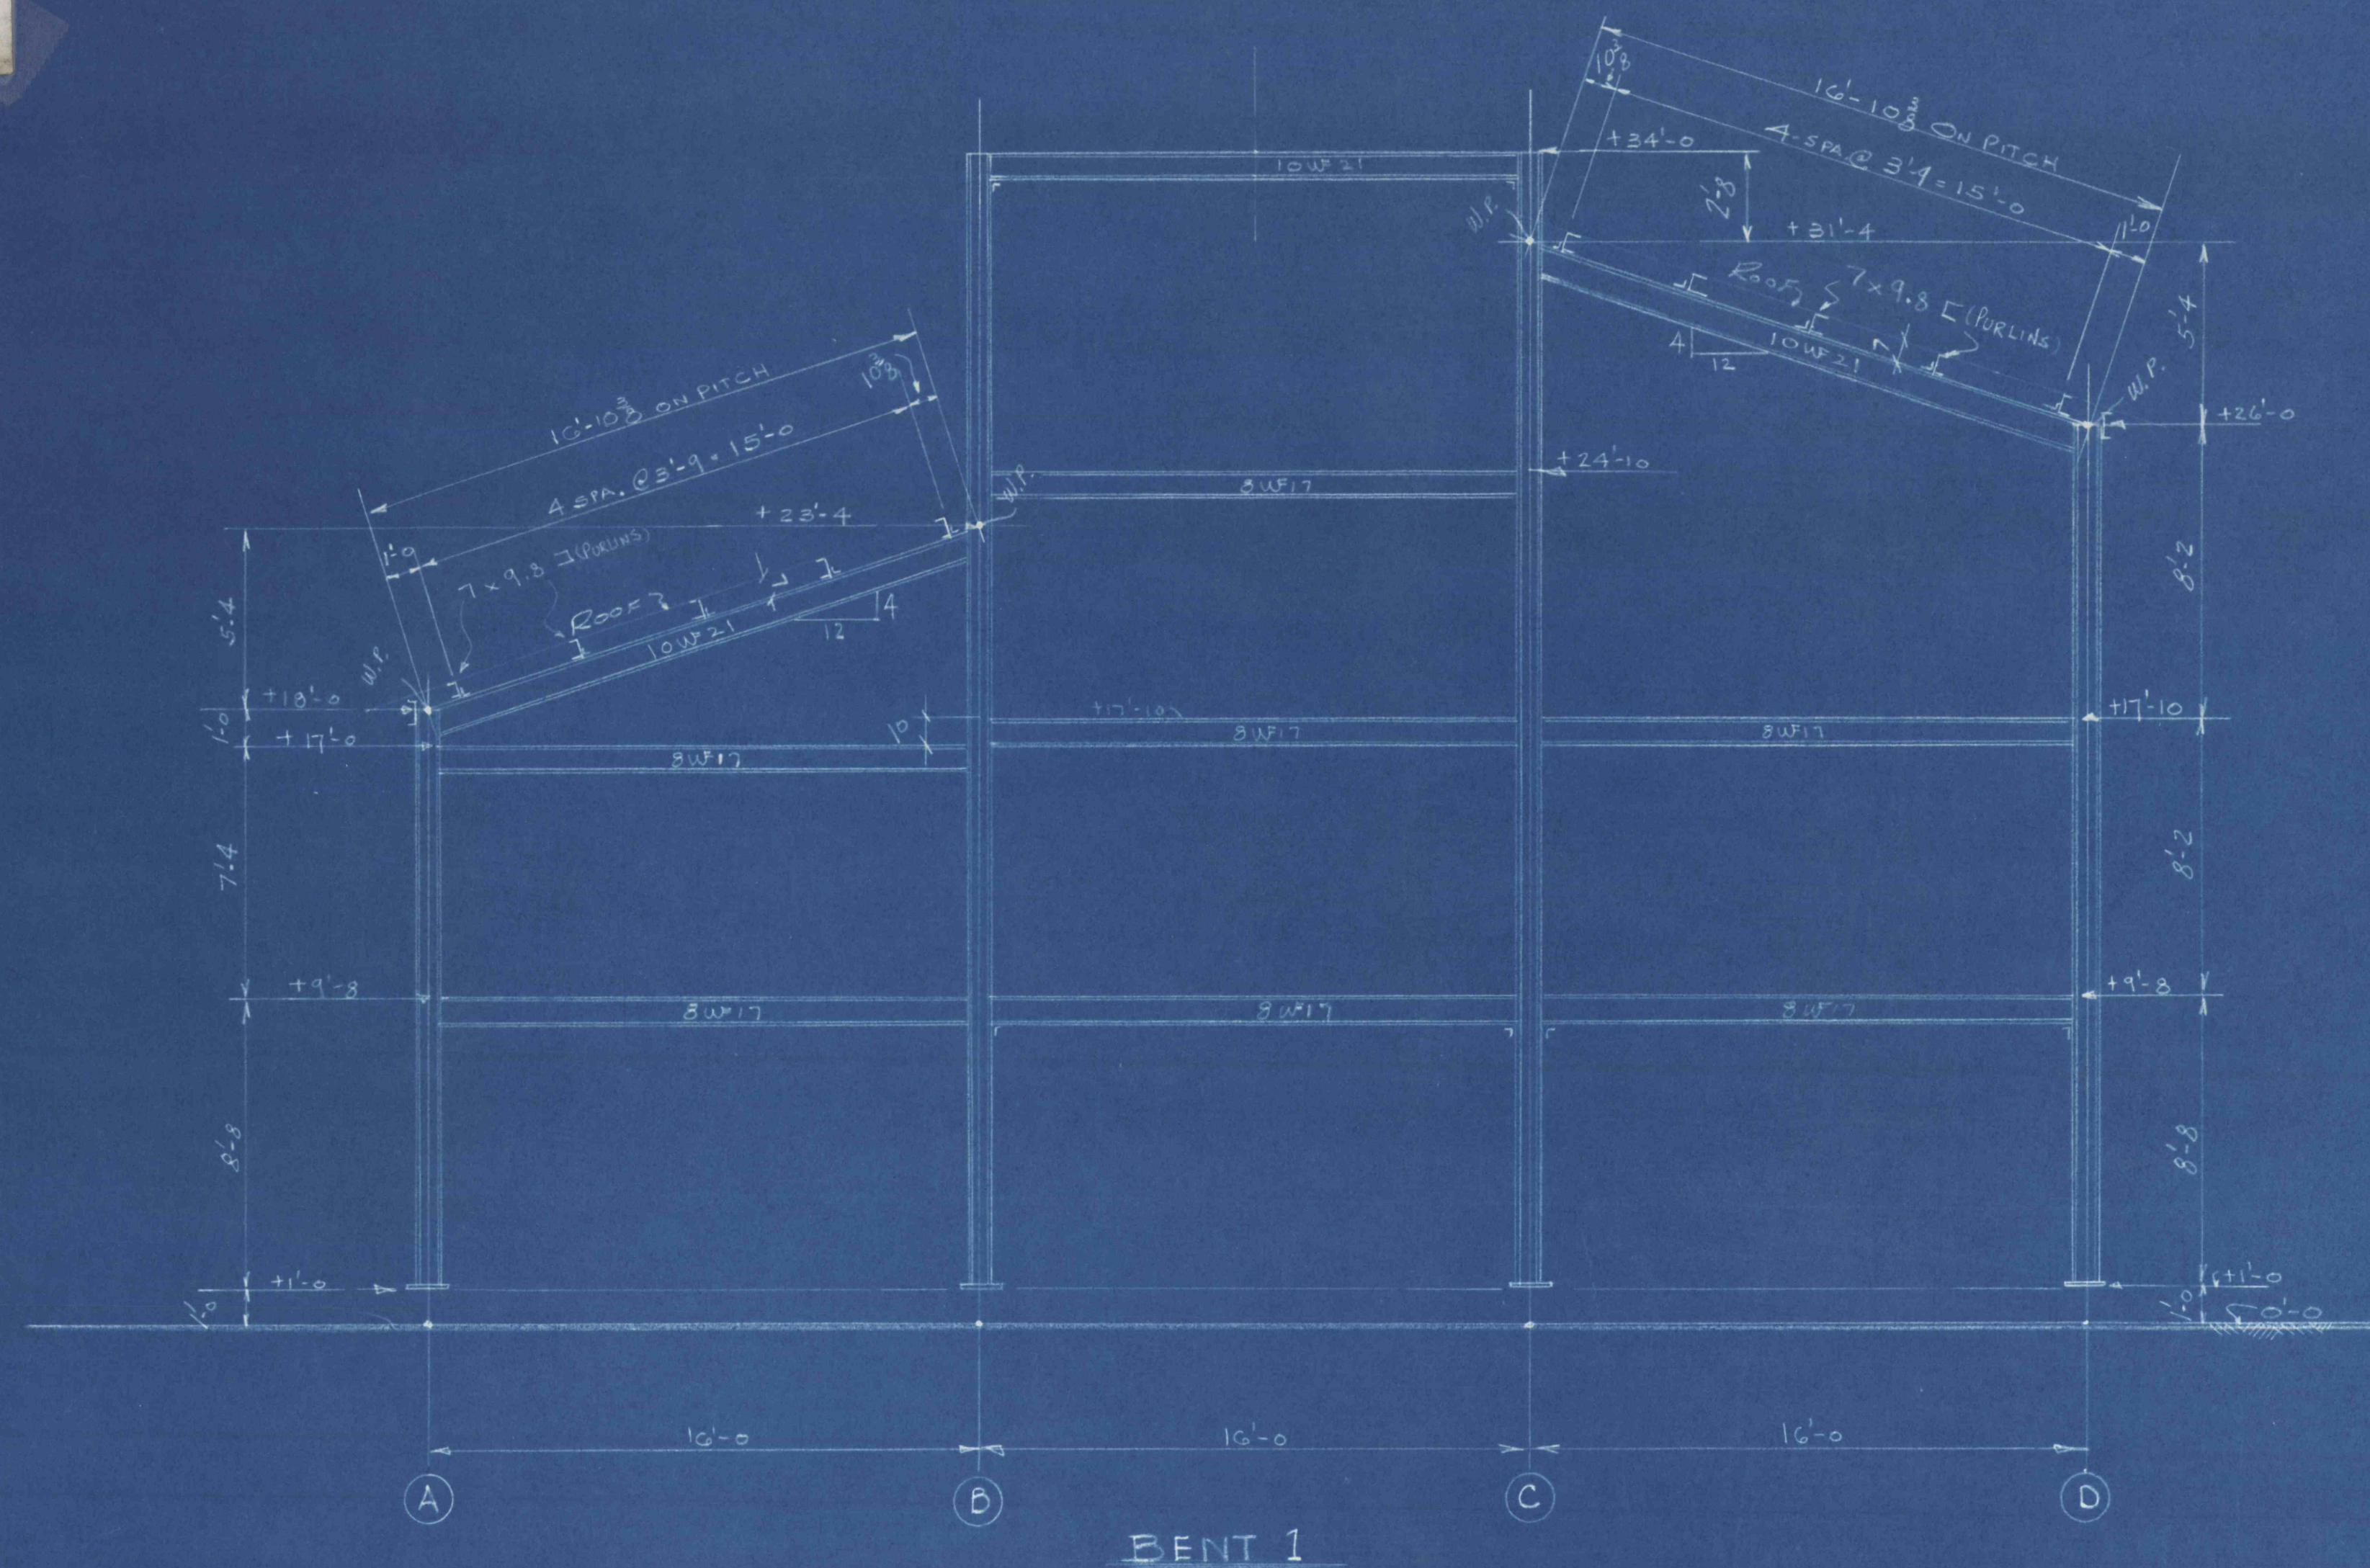

TYPICAL COLUMN BASE
IN LINE D

MOSAC ENGINEERING CO.
POTTSVILLE PA.

STEEL ELEVATIONS
FINE COAL PLANT TREVERTON, PA.

SCALE: 1/4" = 1'-0"
DATE: 10-30-62

DRAWN BY:
MOSE

218-9