
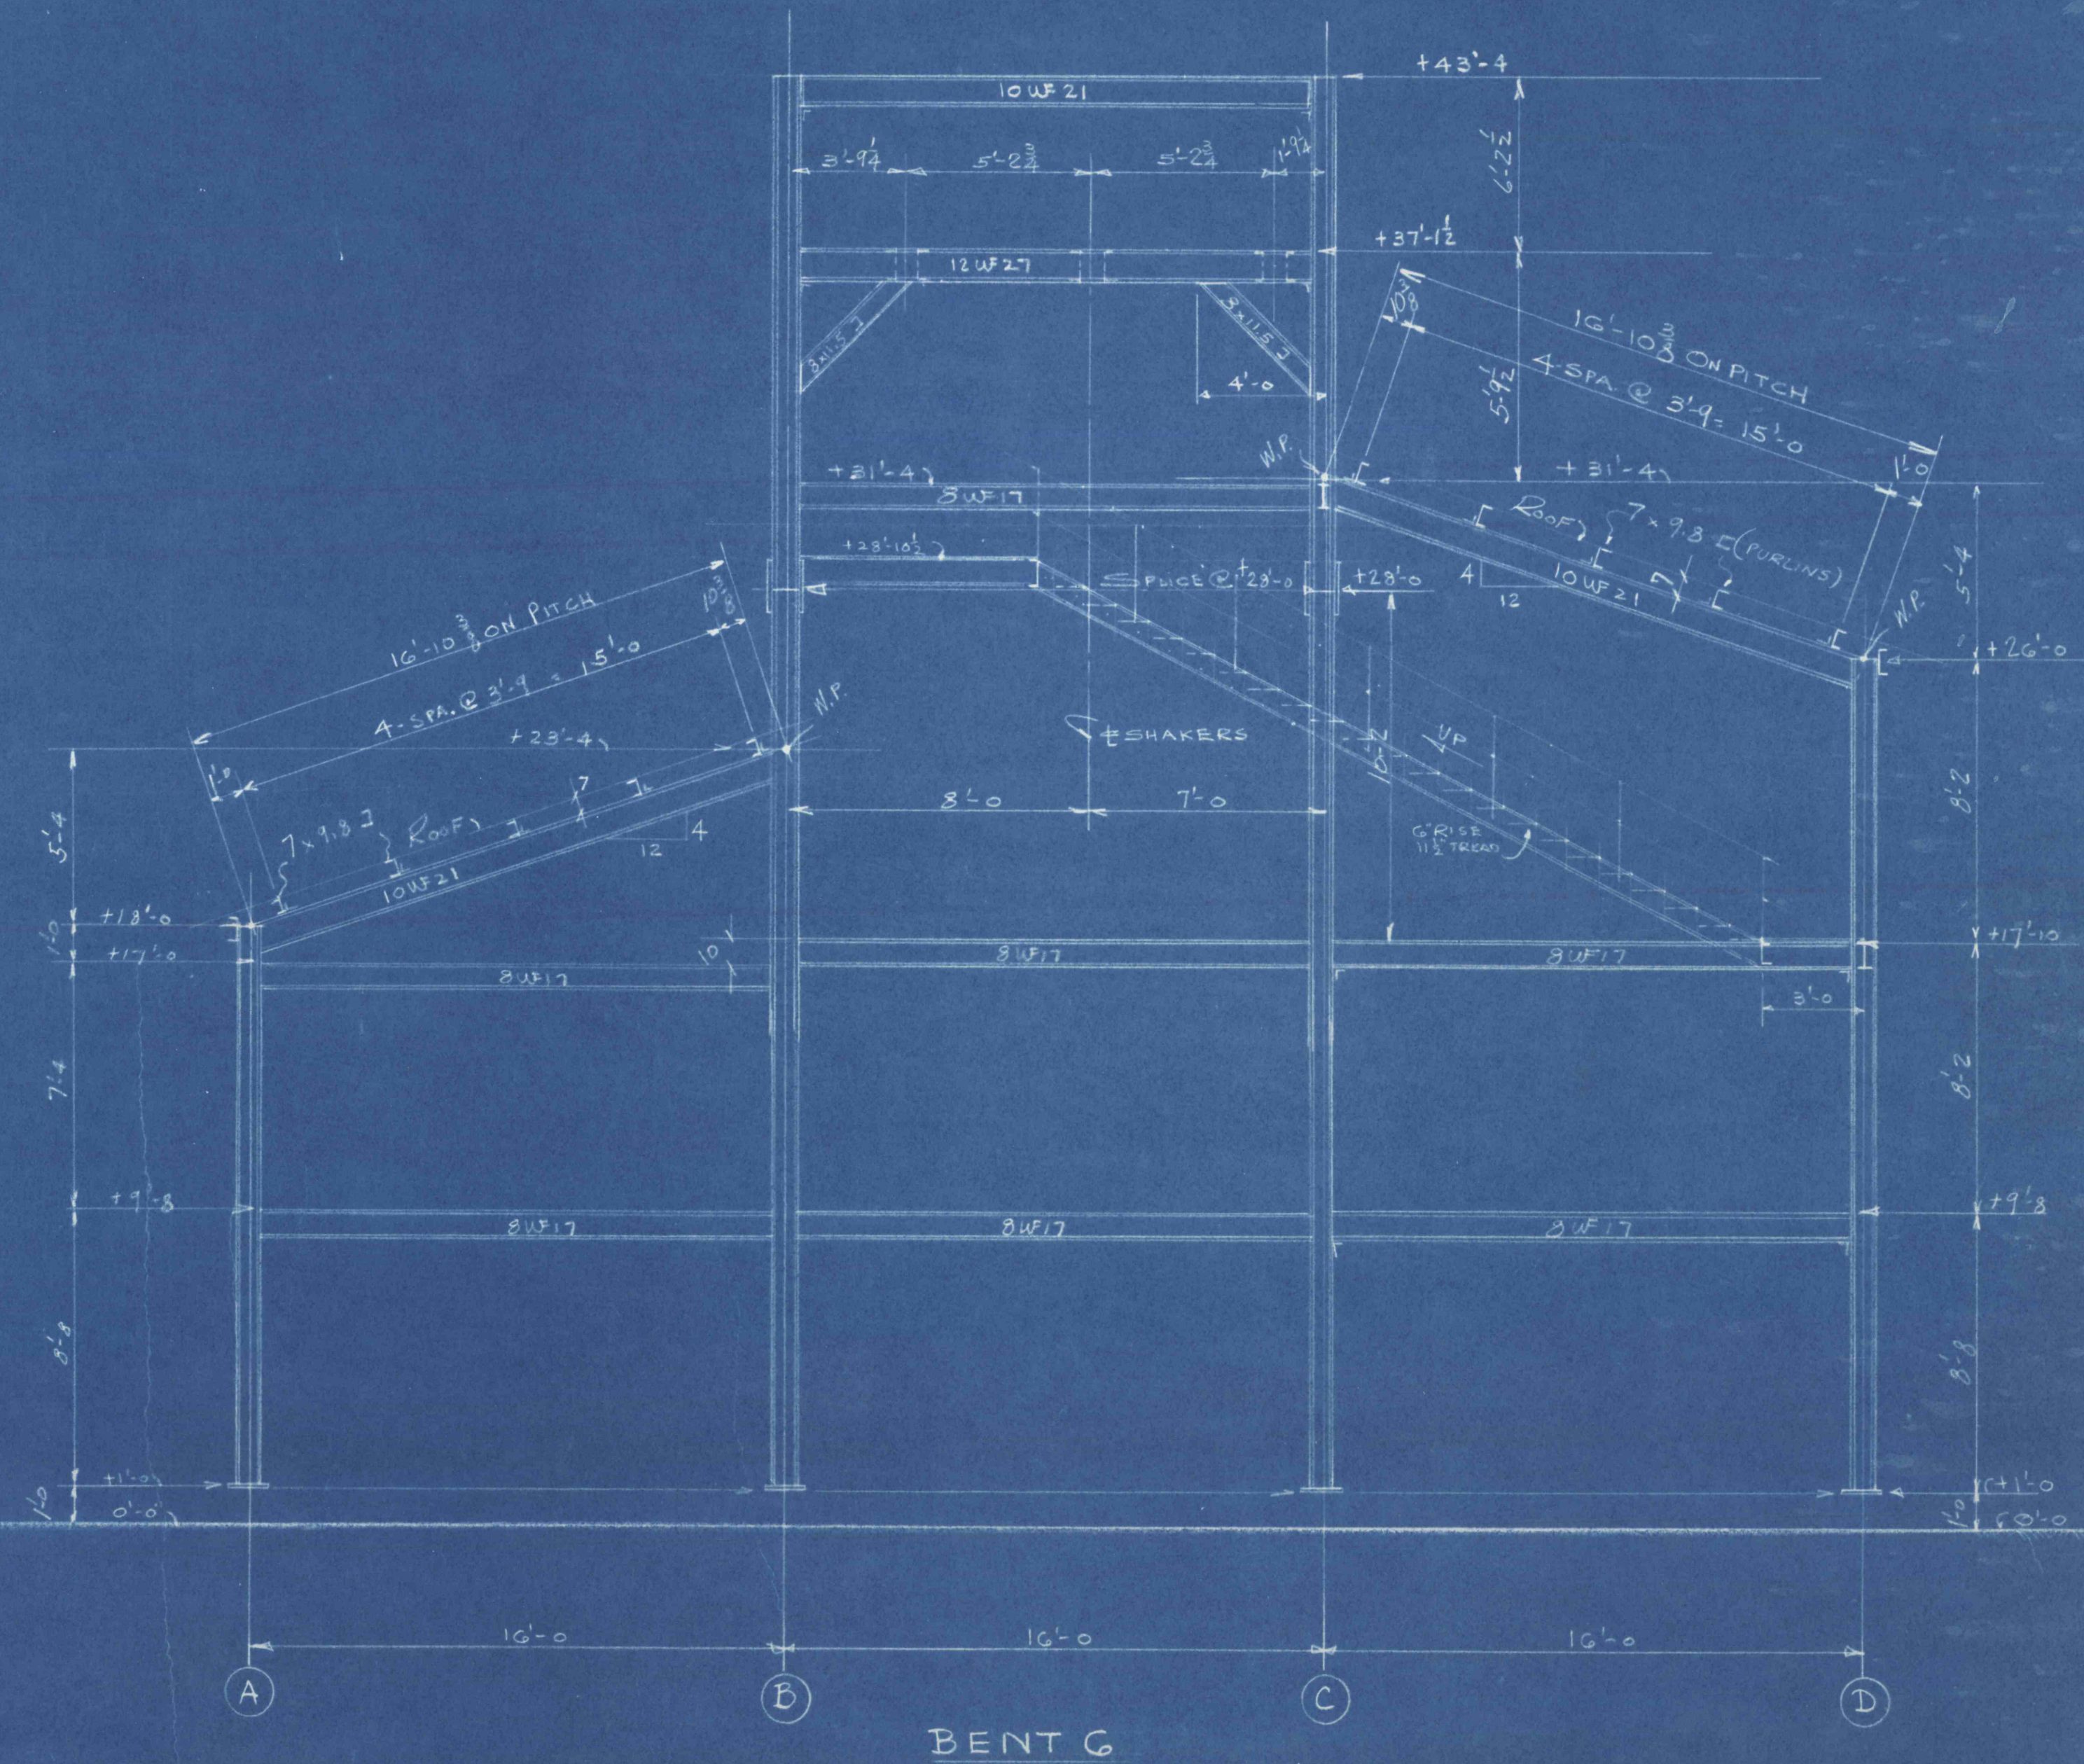


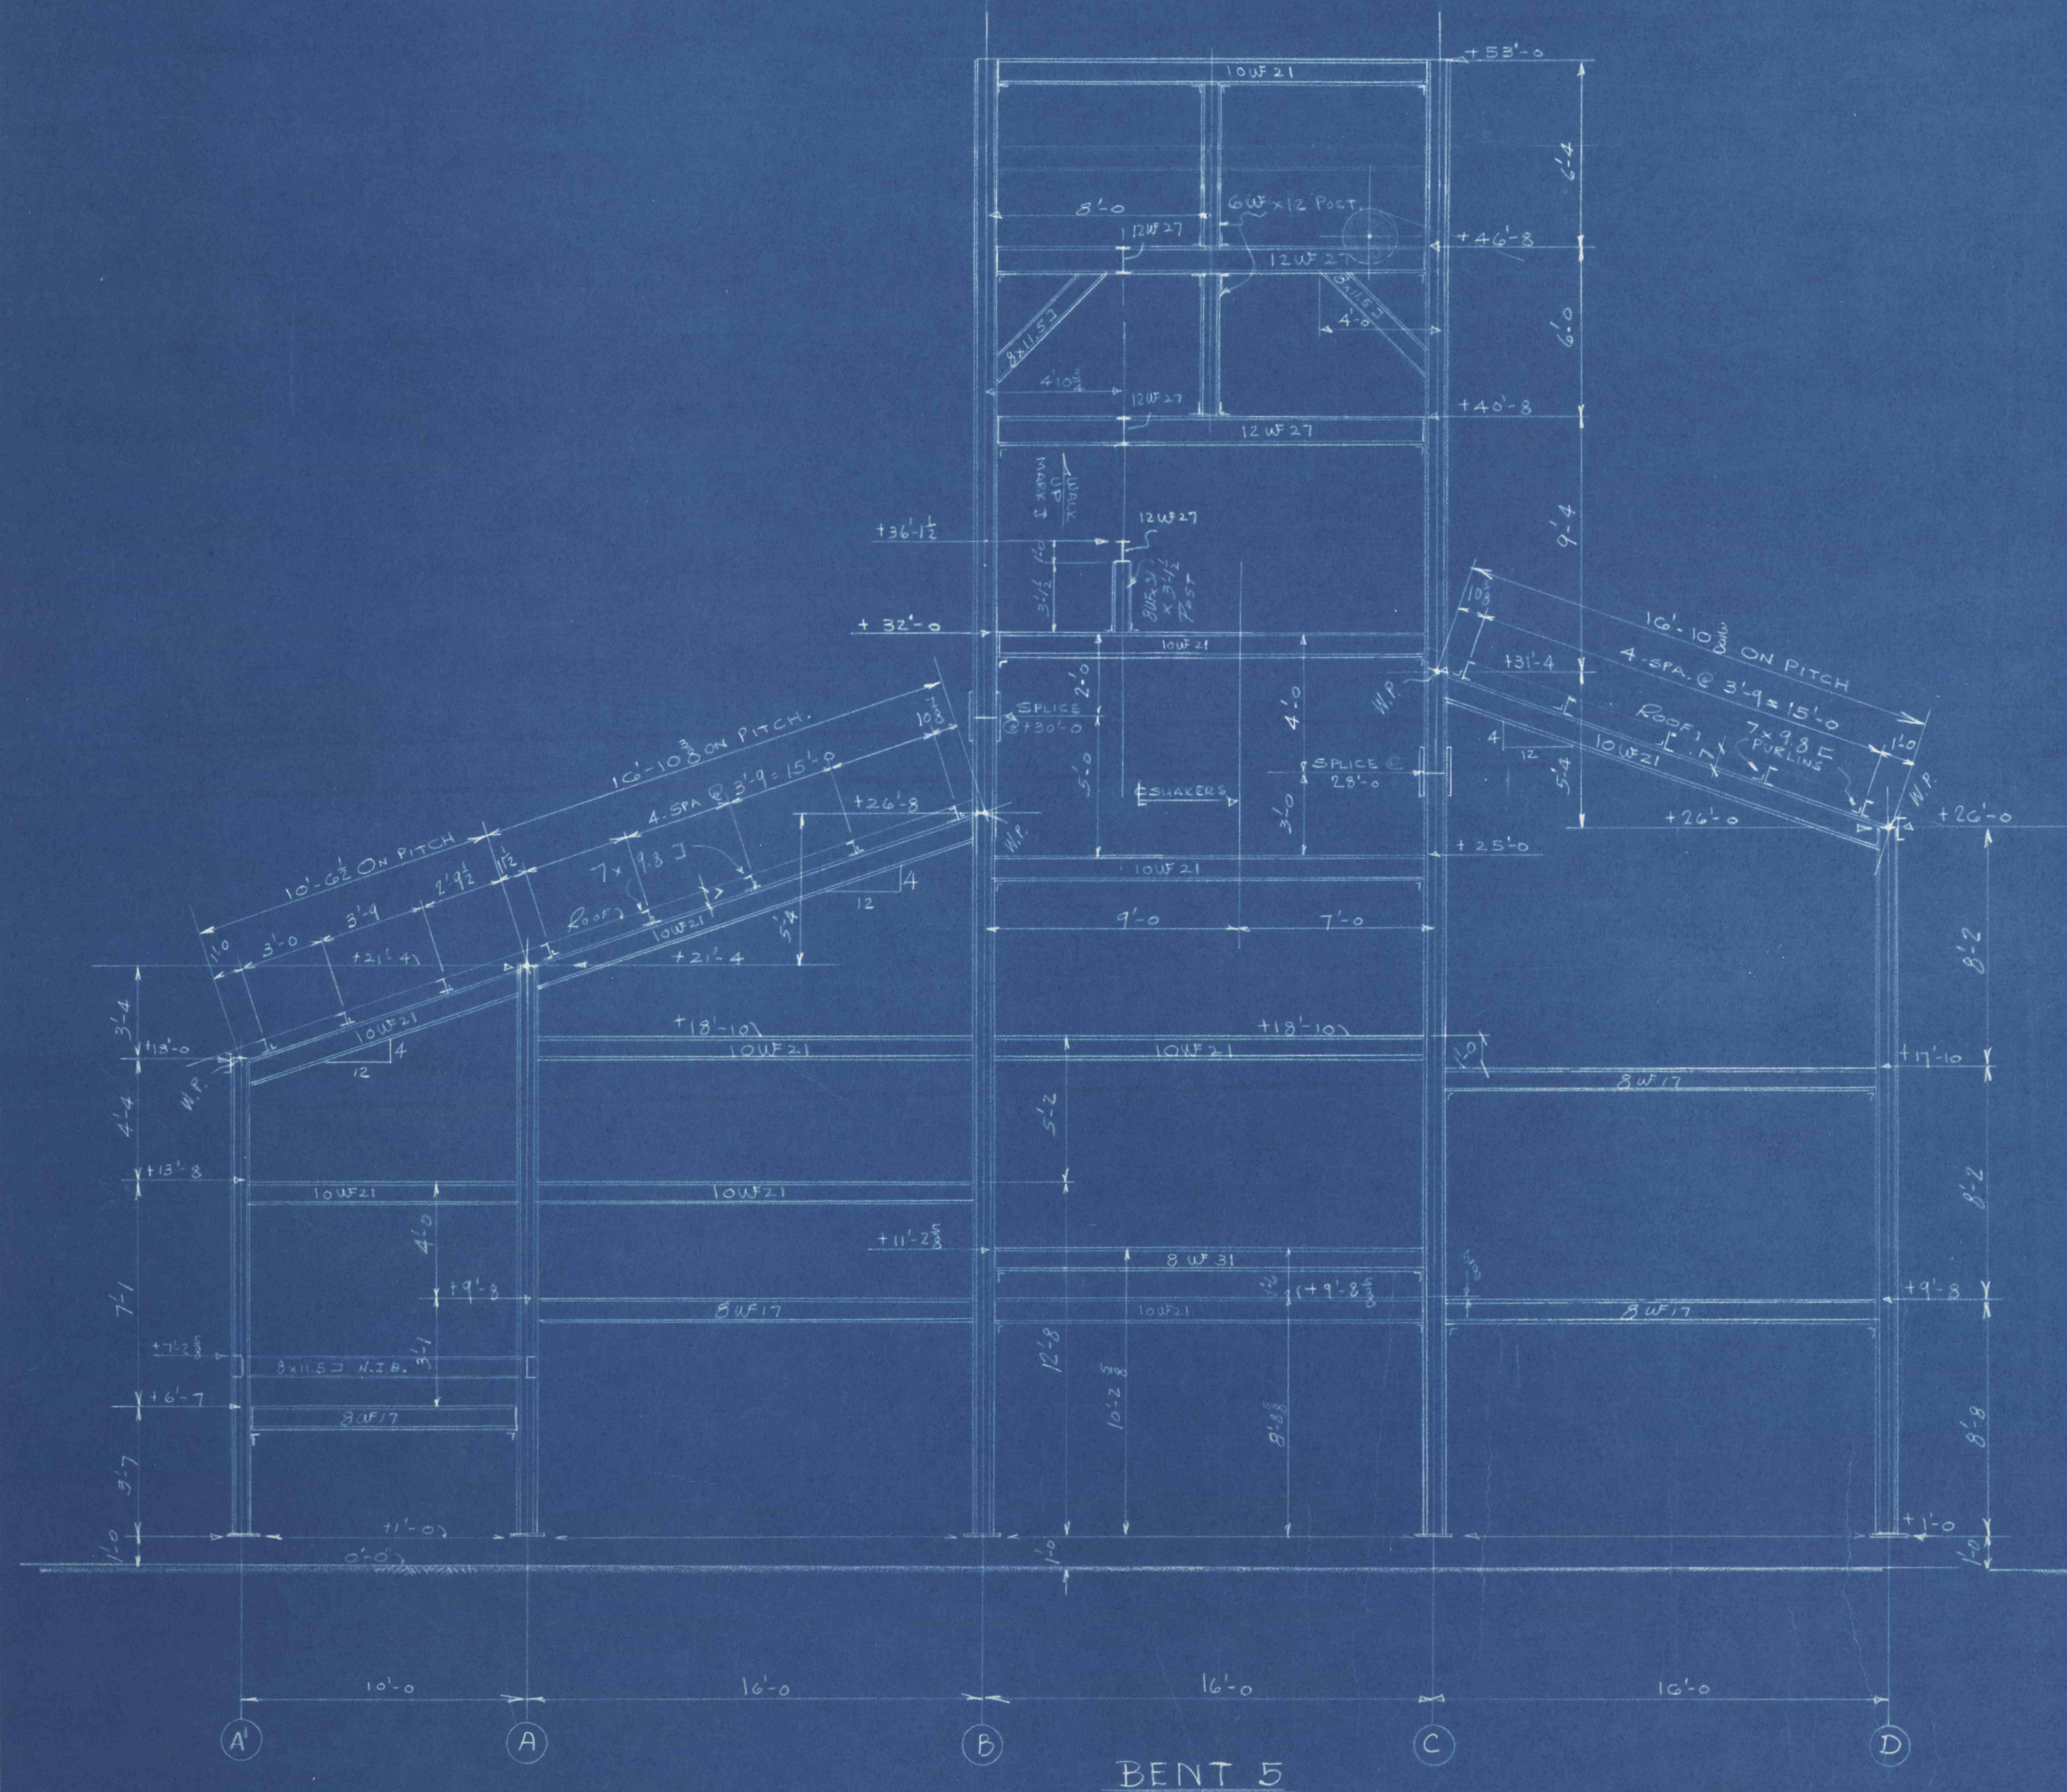

MOSAC ENGINEERING CO.
POTTSVILLE PA.

STEEL ELEVATIONS
FINE COAL PLANT, TREVERTON, PA.

SCALE: 1/4" = 1'-0"
DATE: 10-29-62

DRAWN BY:
MOSER

218-12