




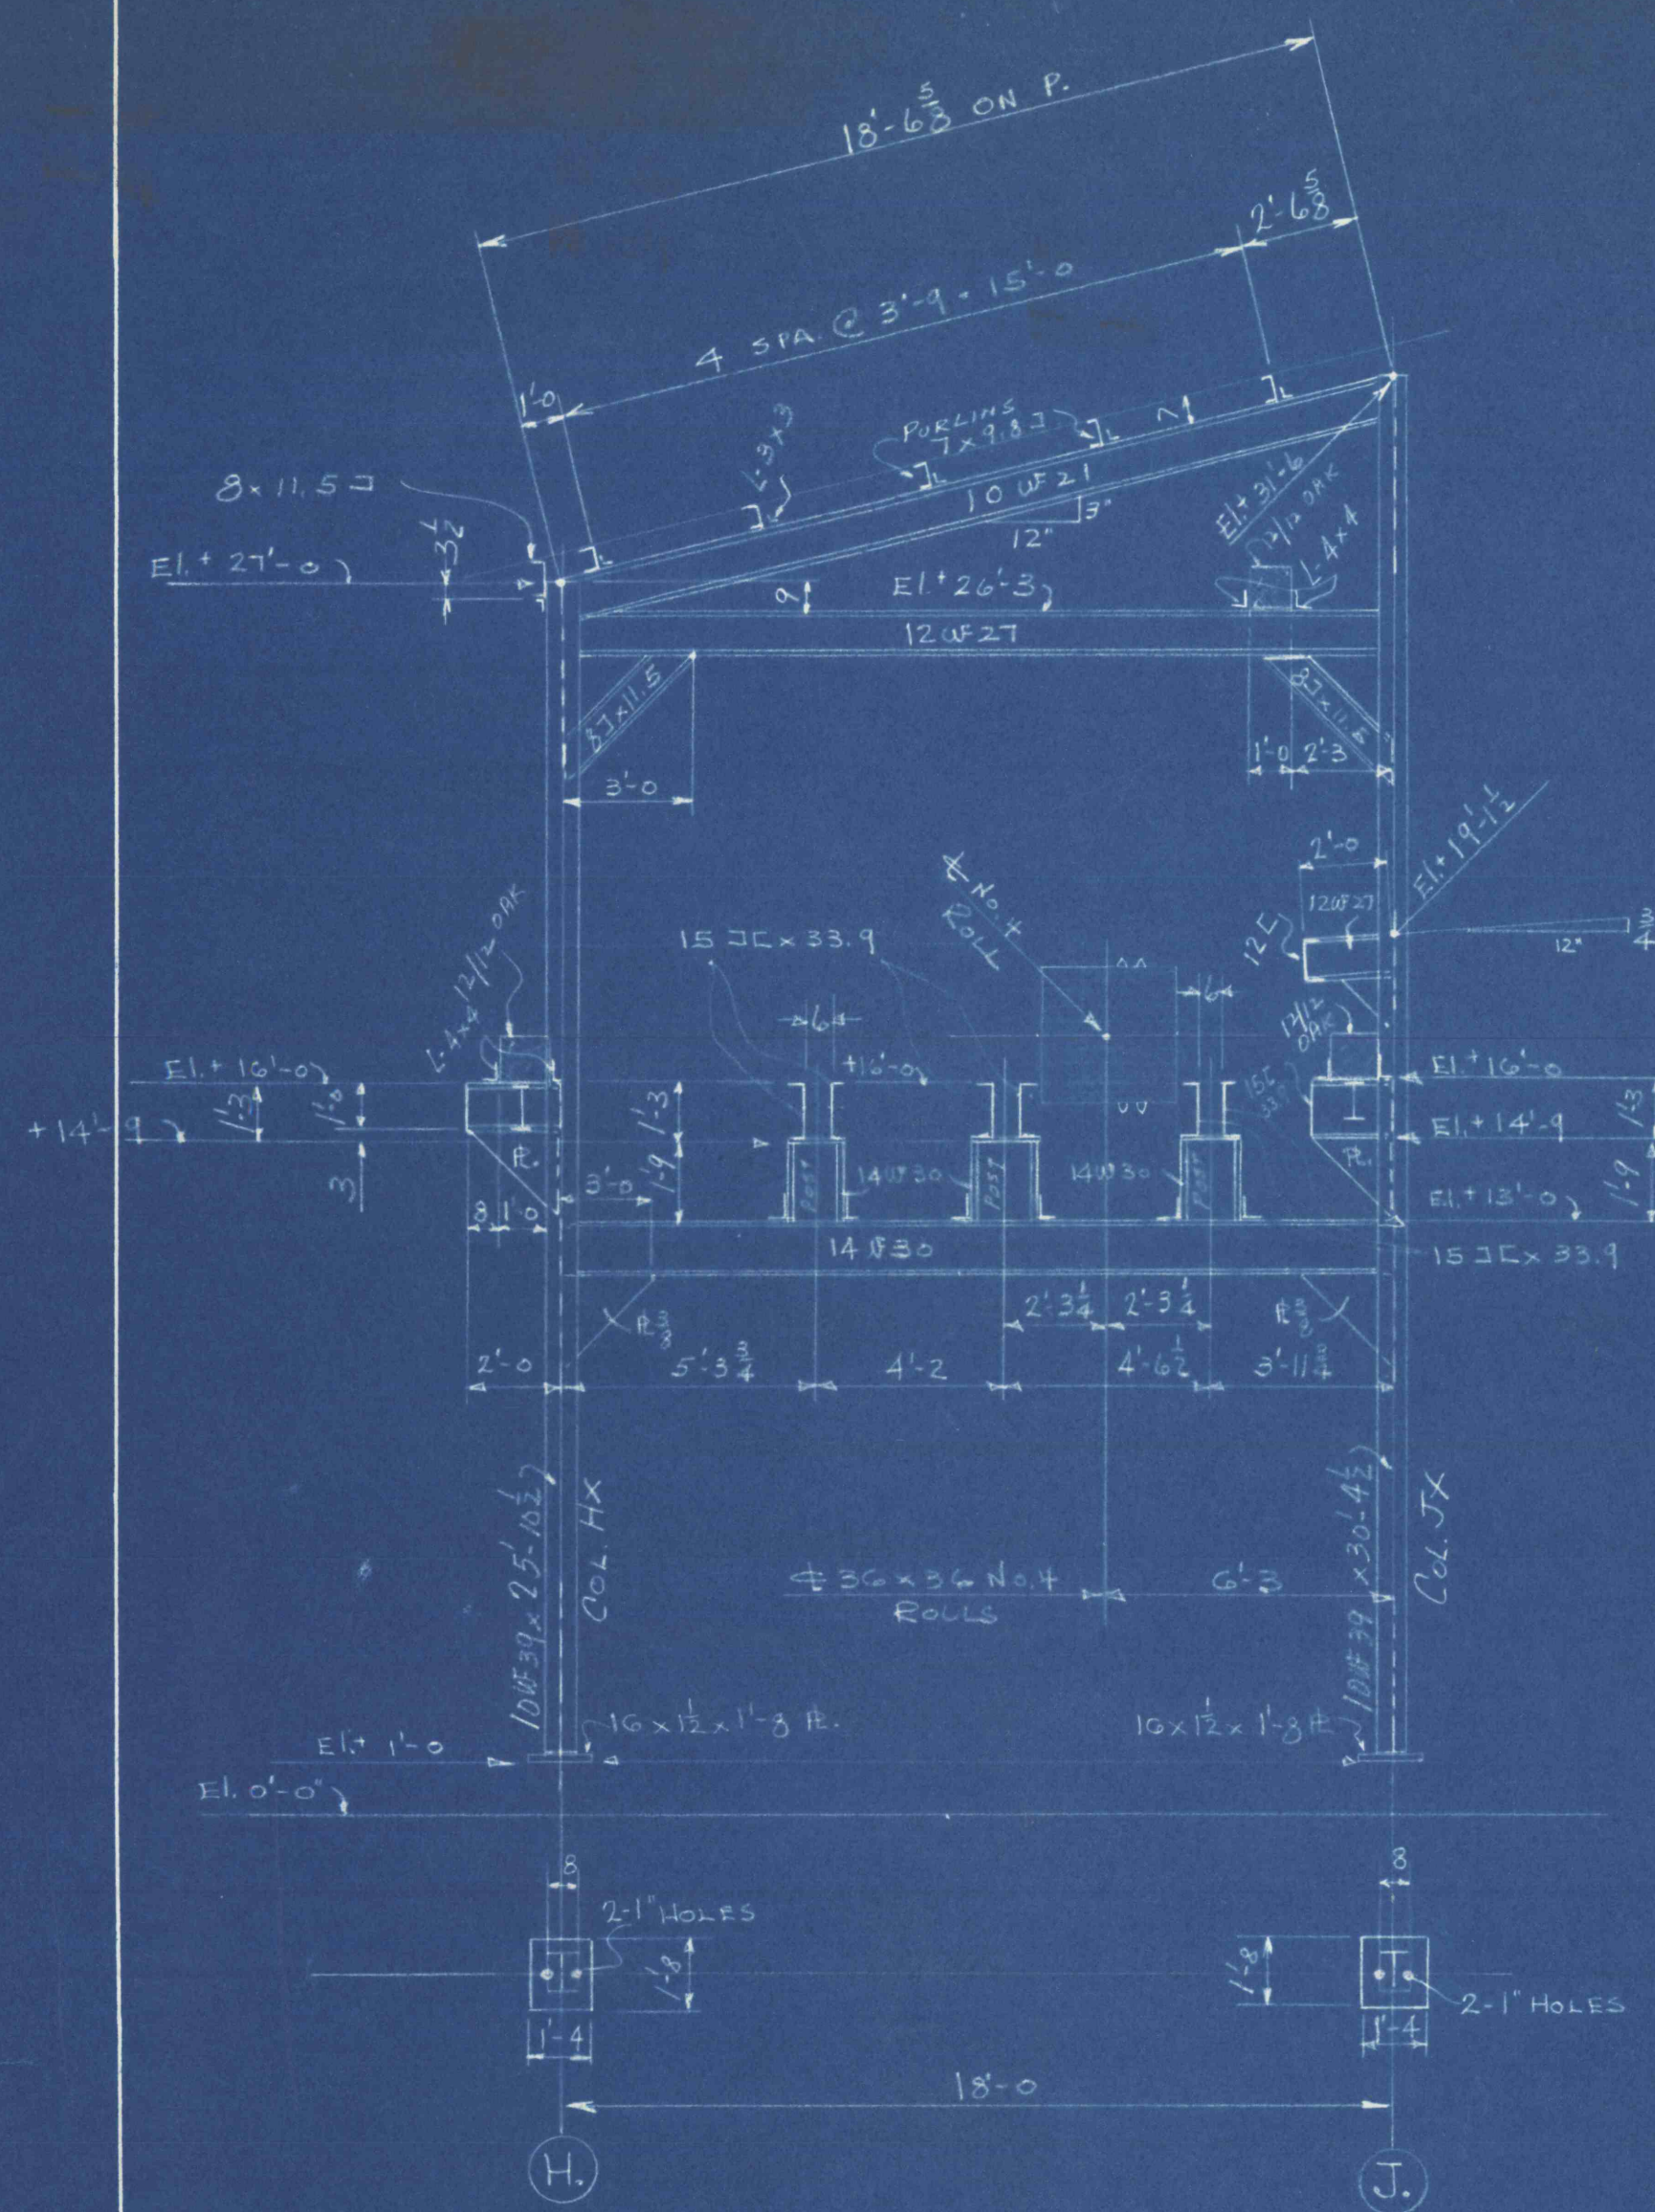


BENT X LOOKING EAST

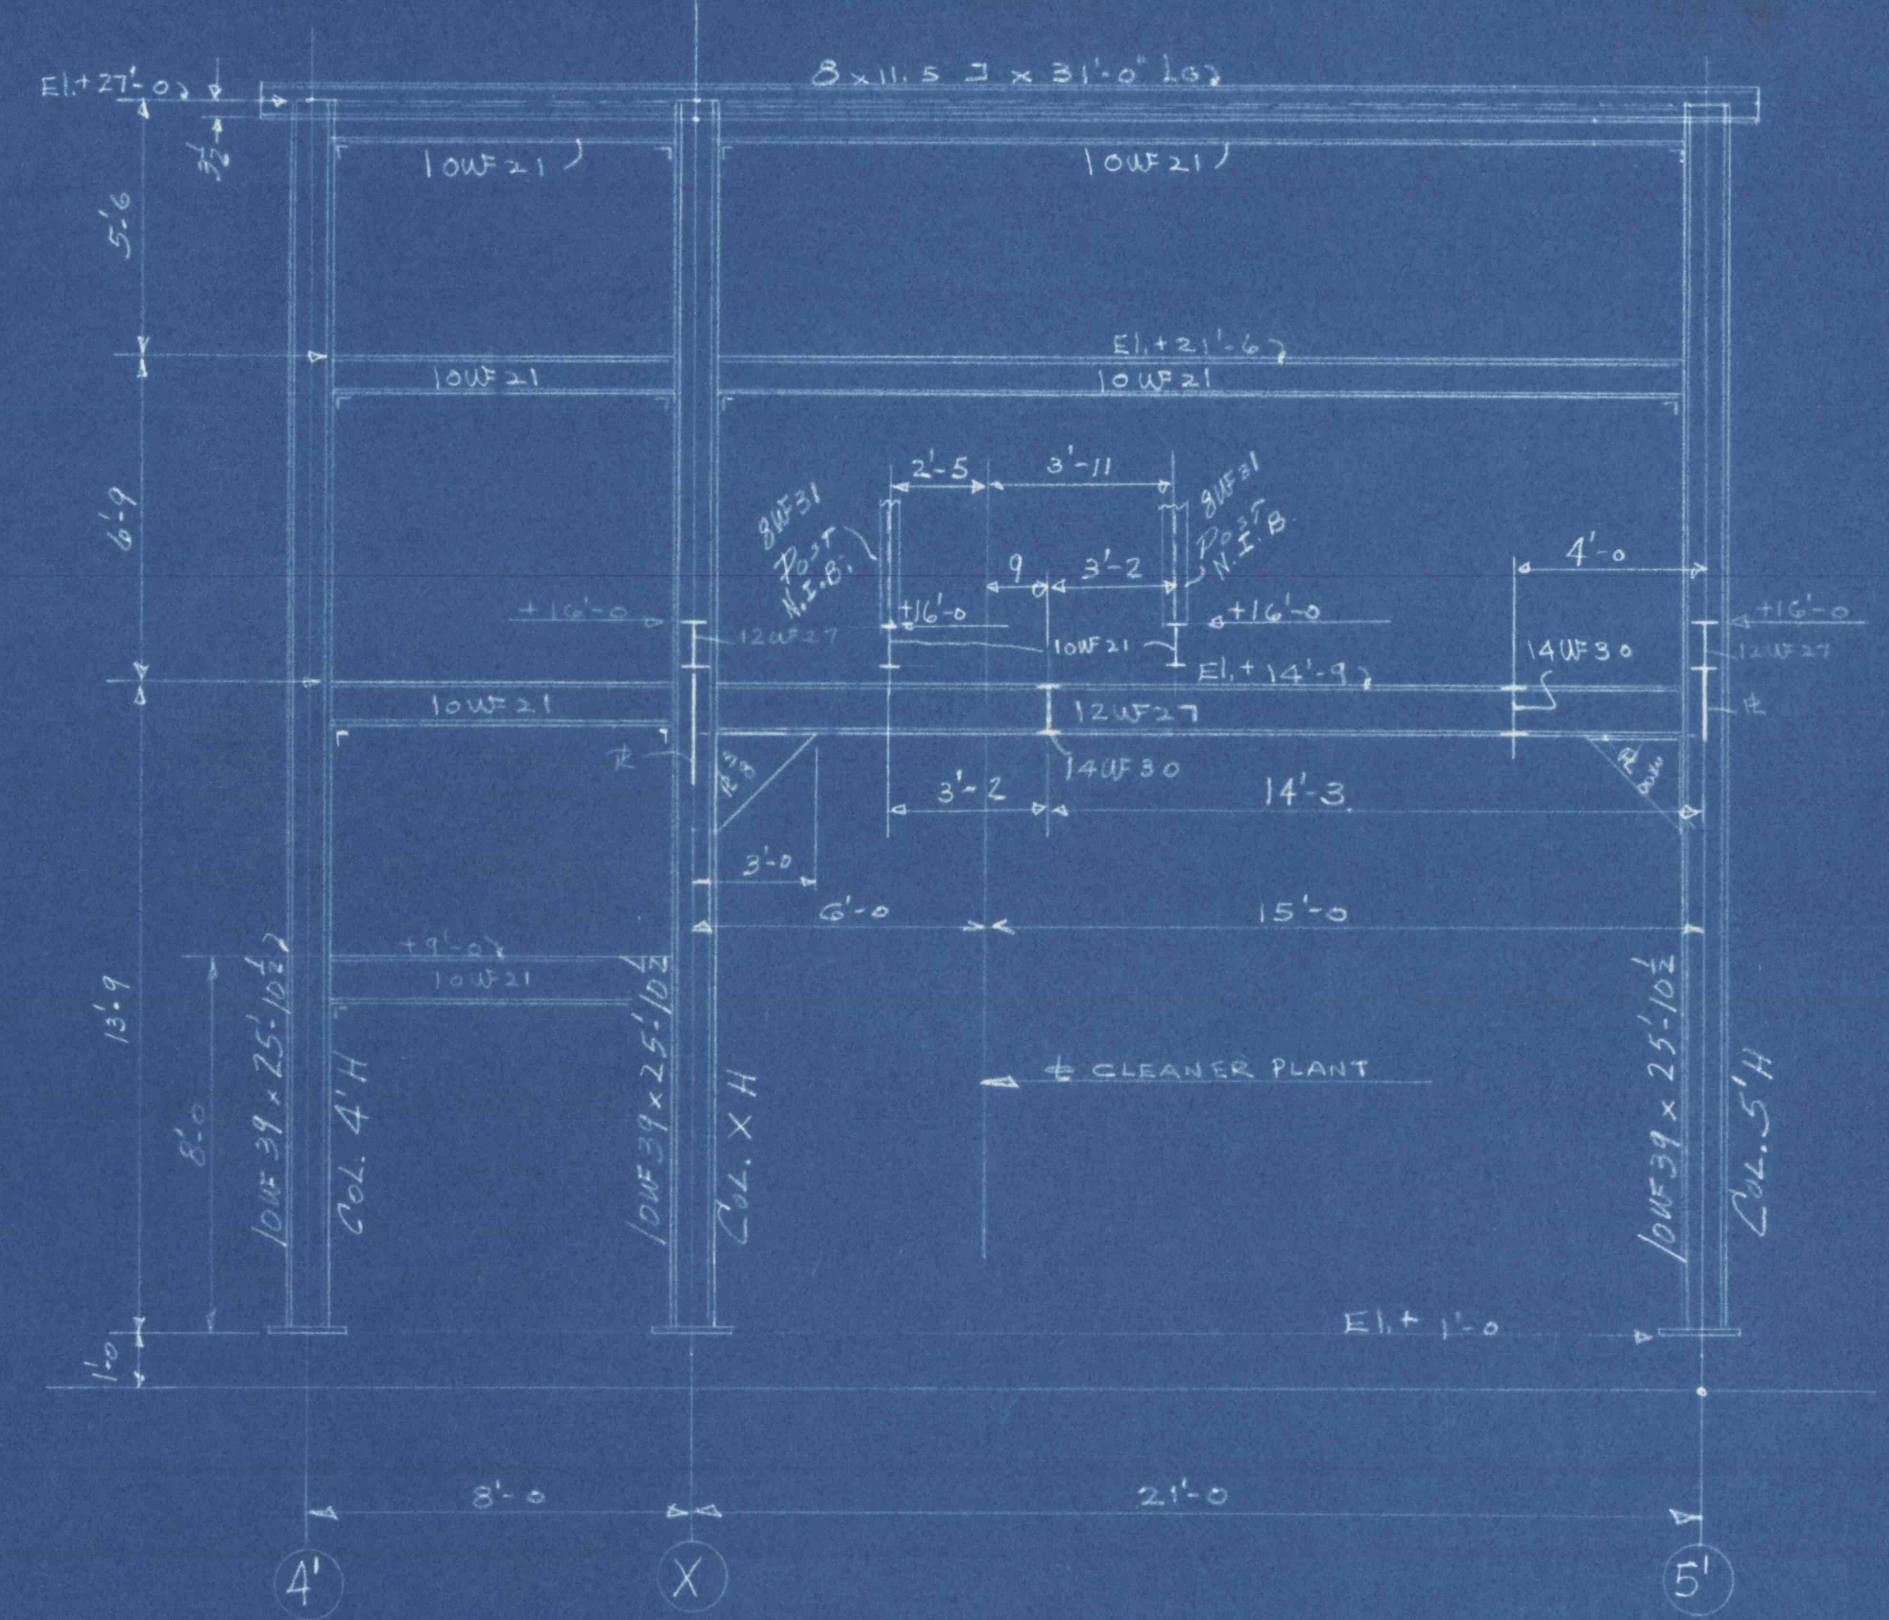


BENT H LOOKING SOUTH

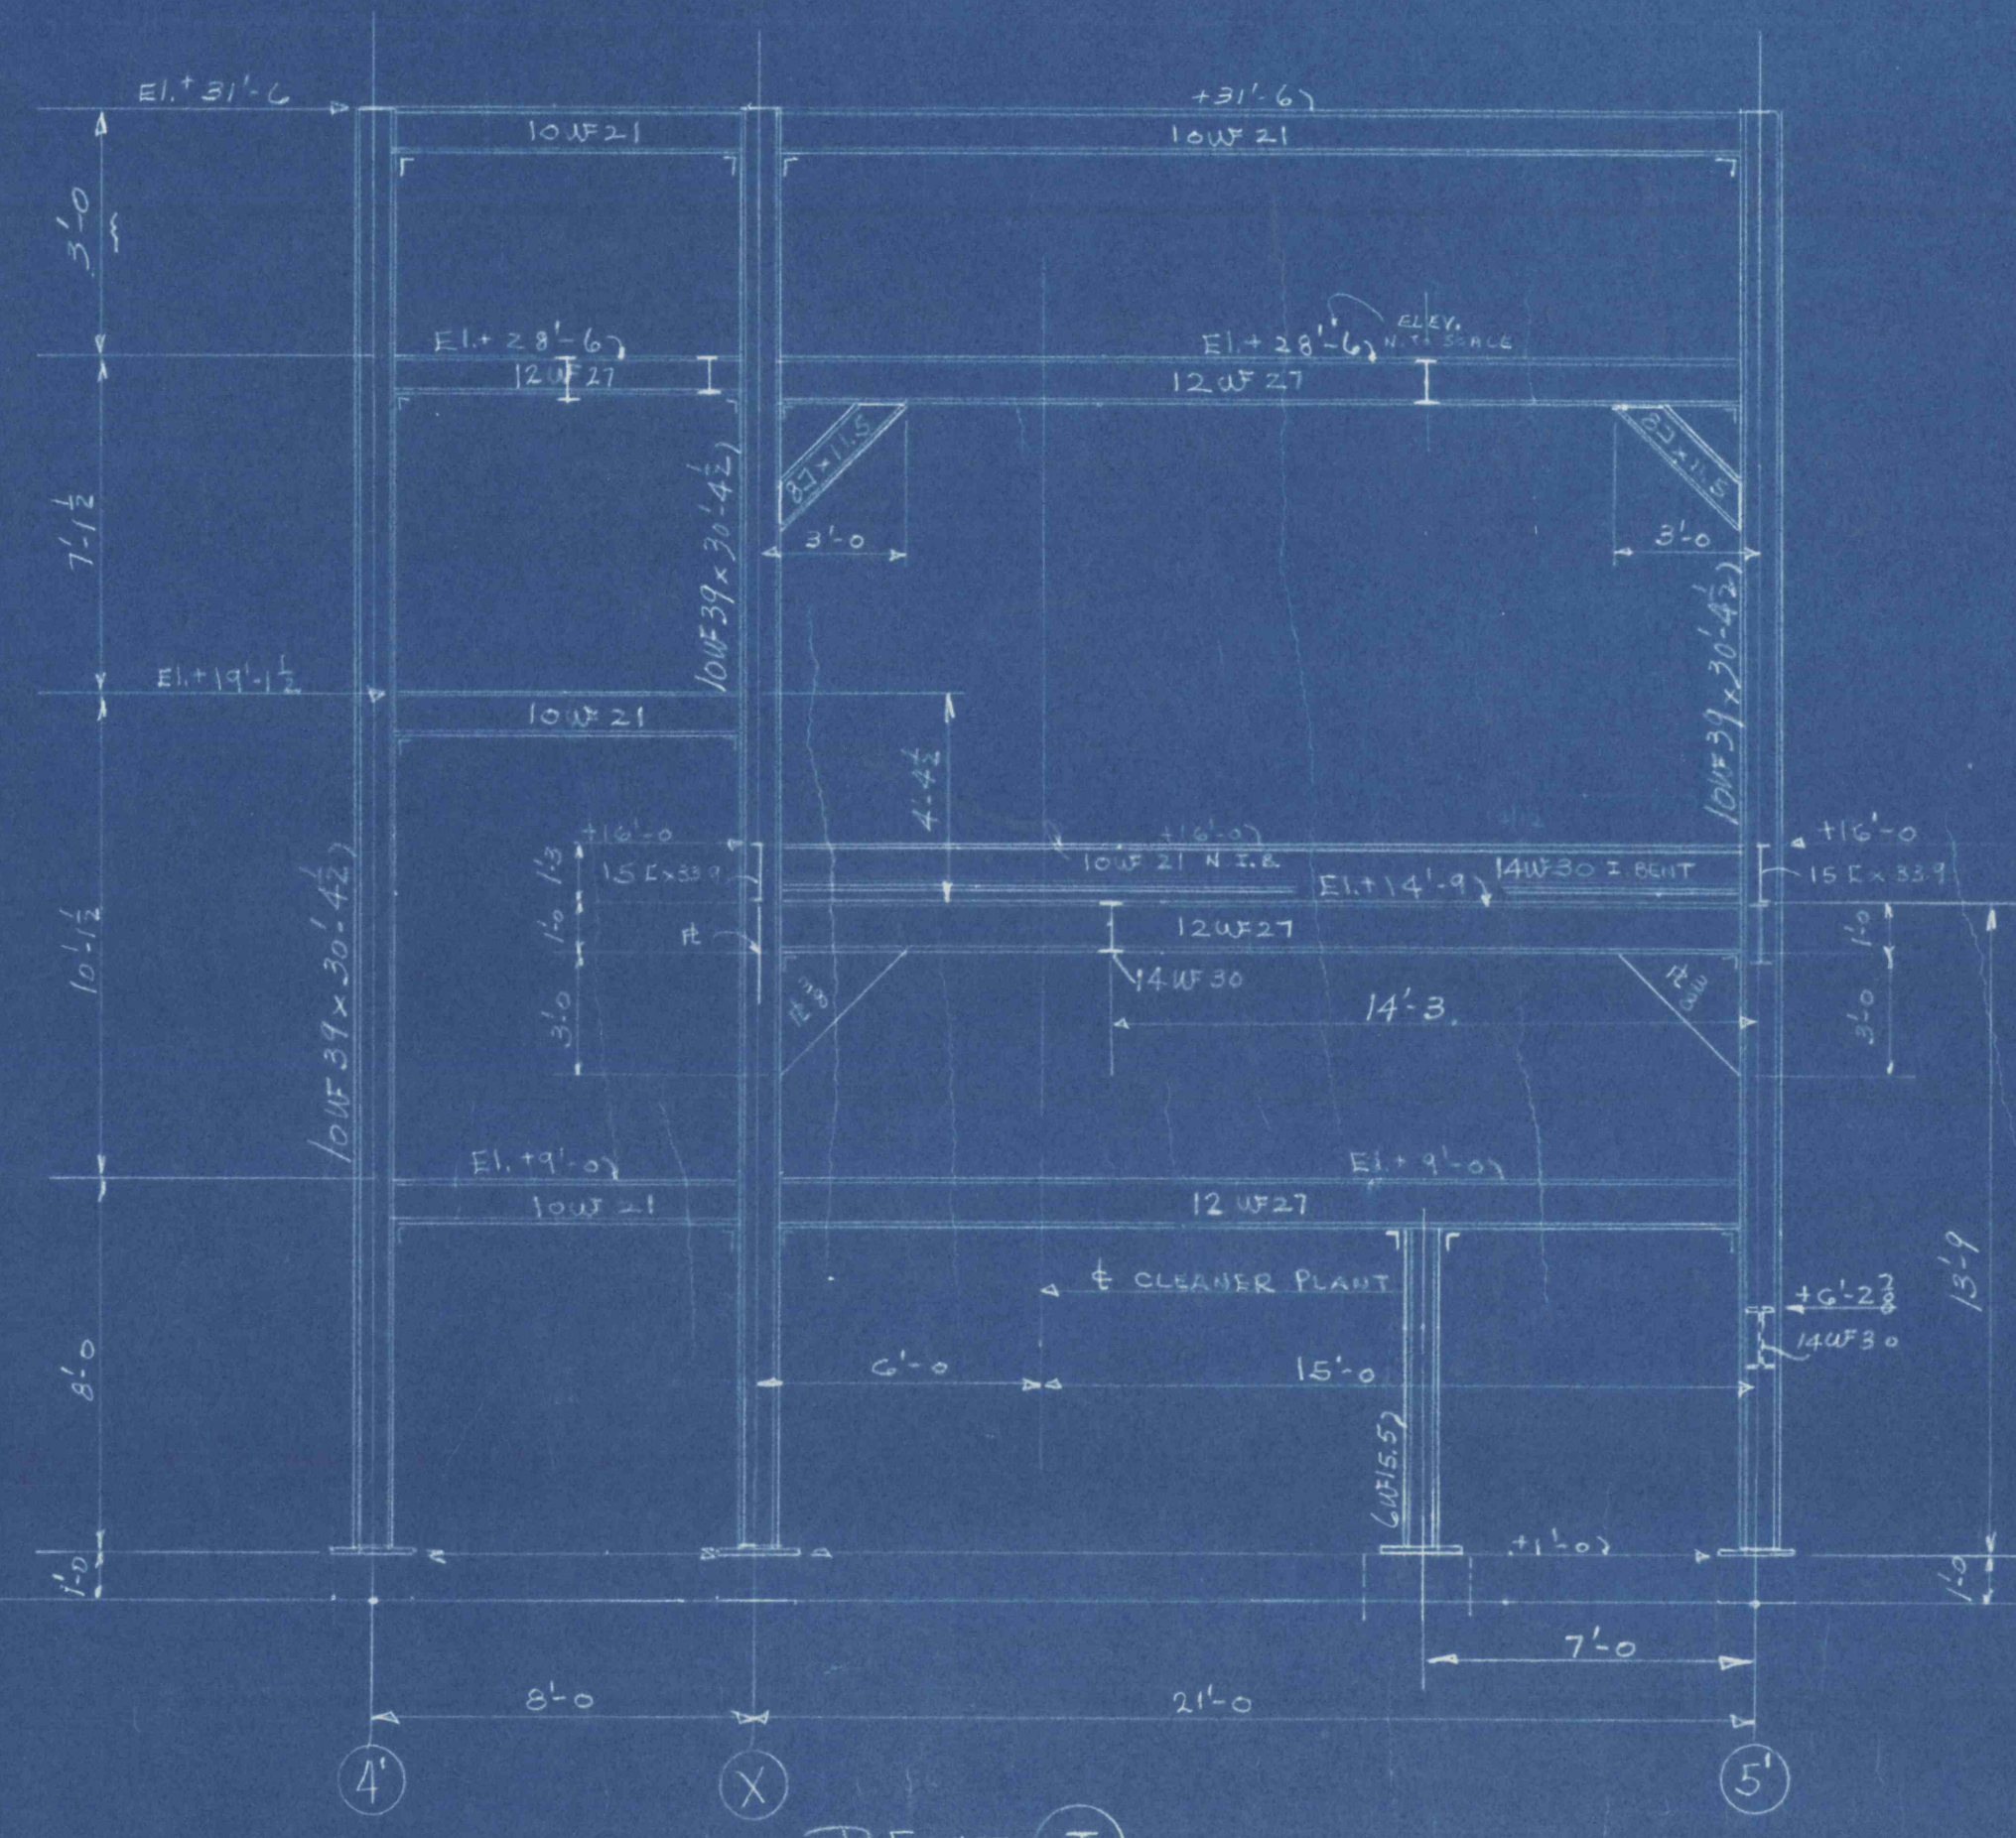

BENT J LOOKING SOUTH

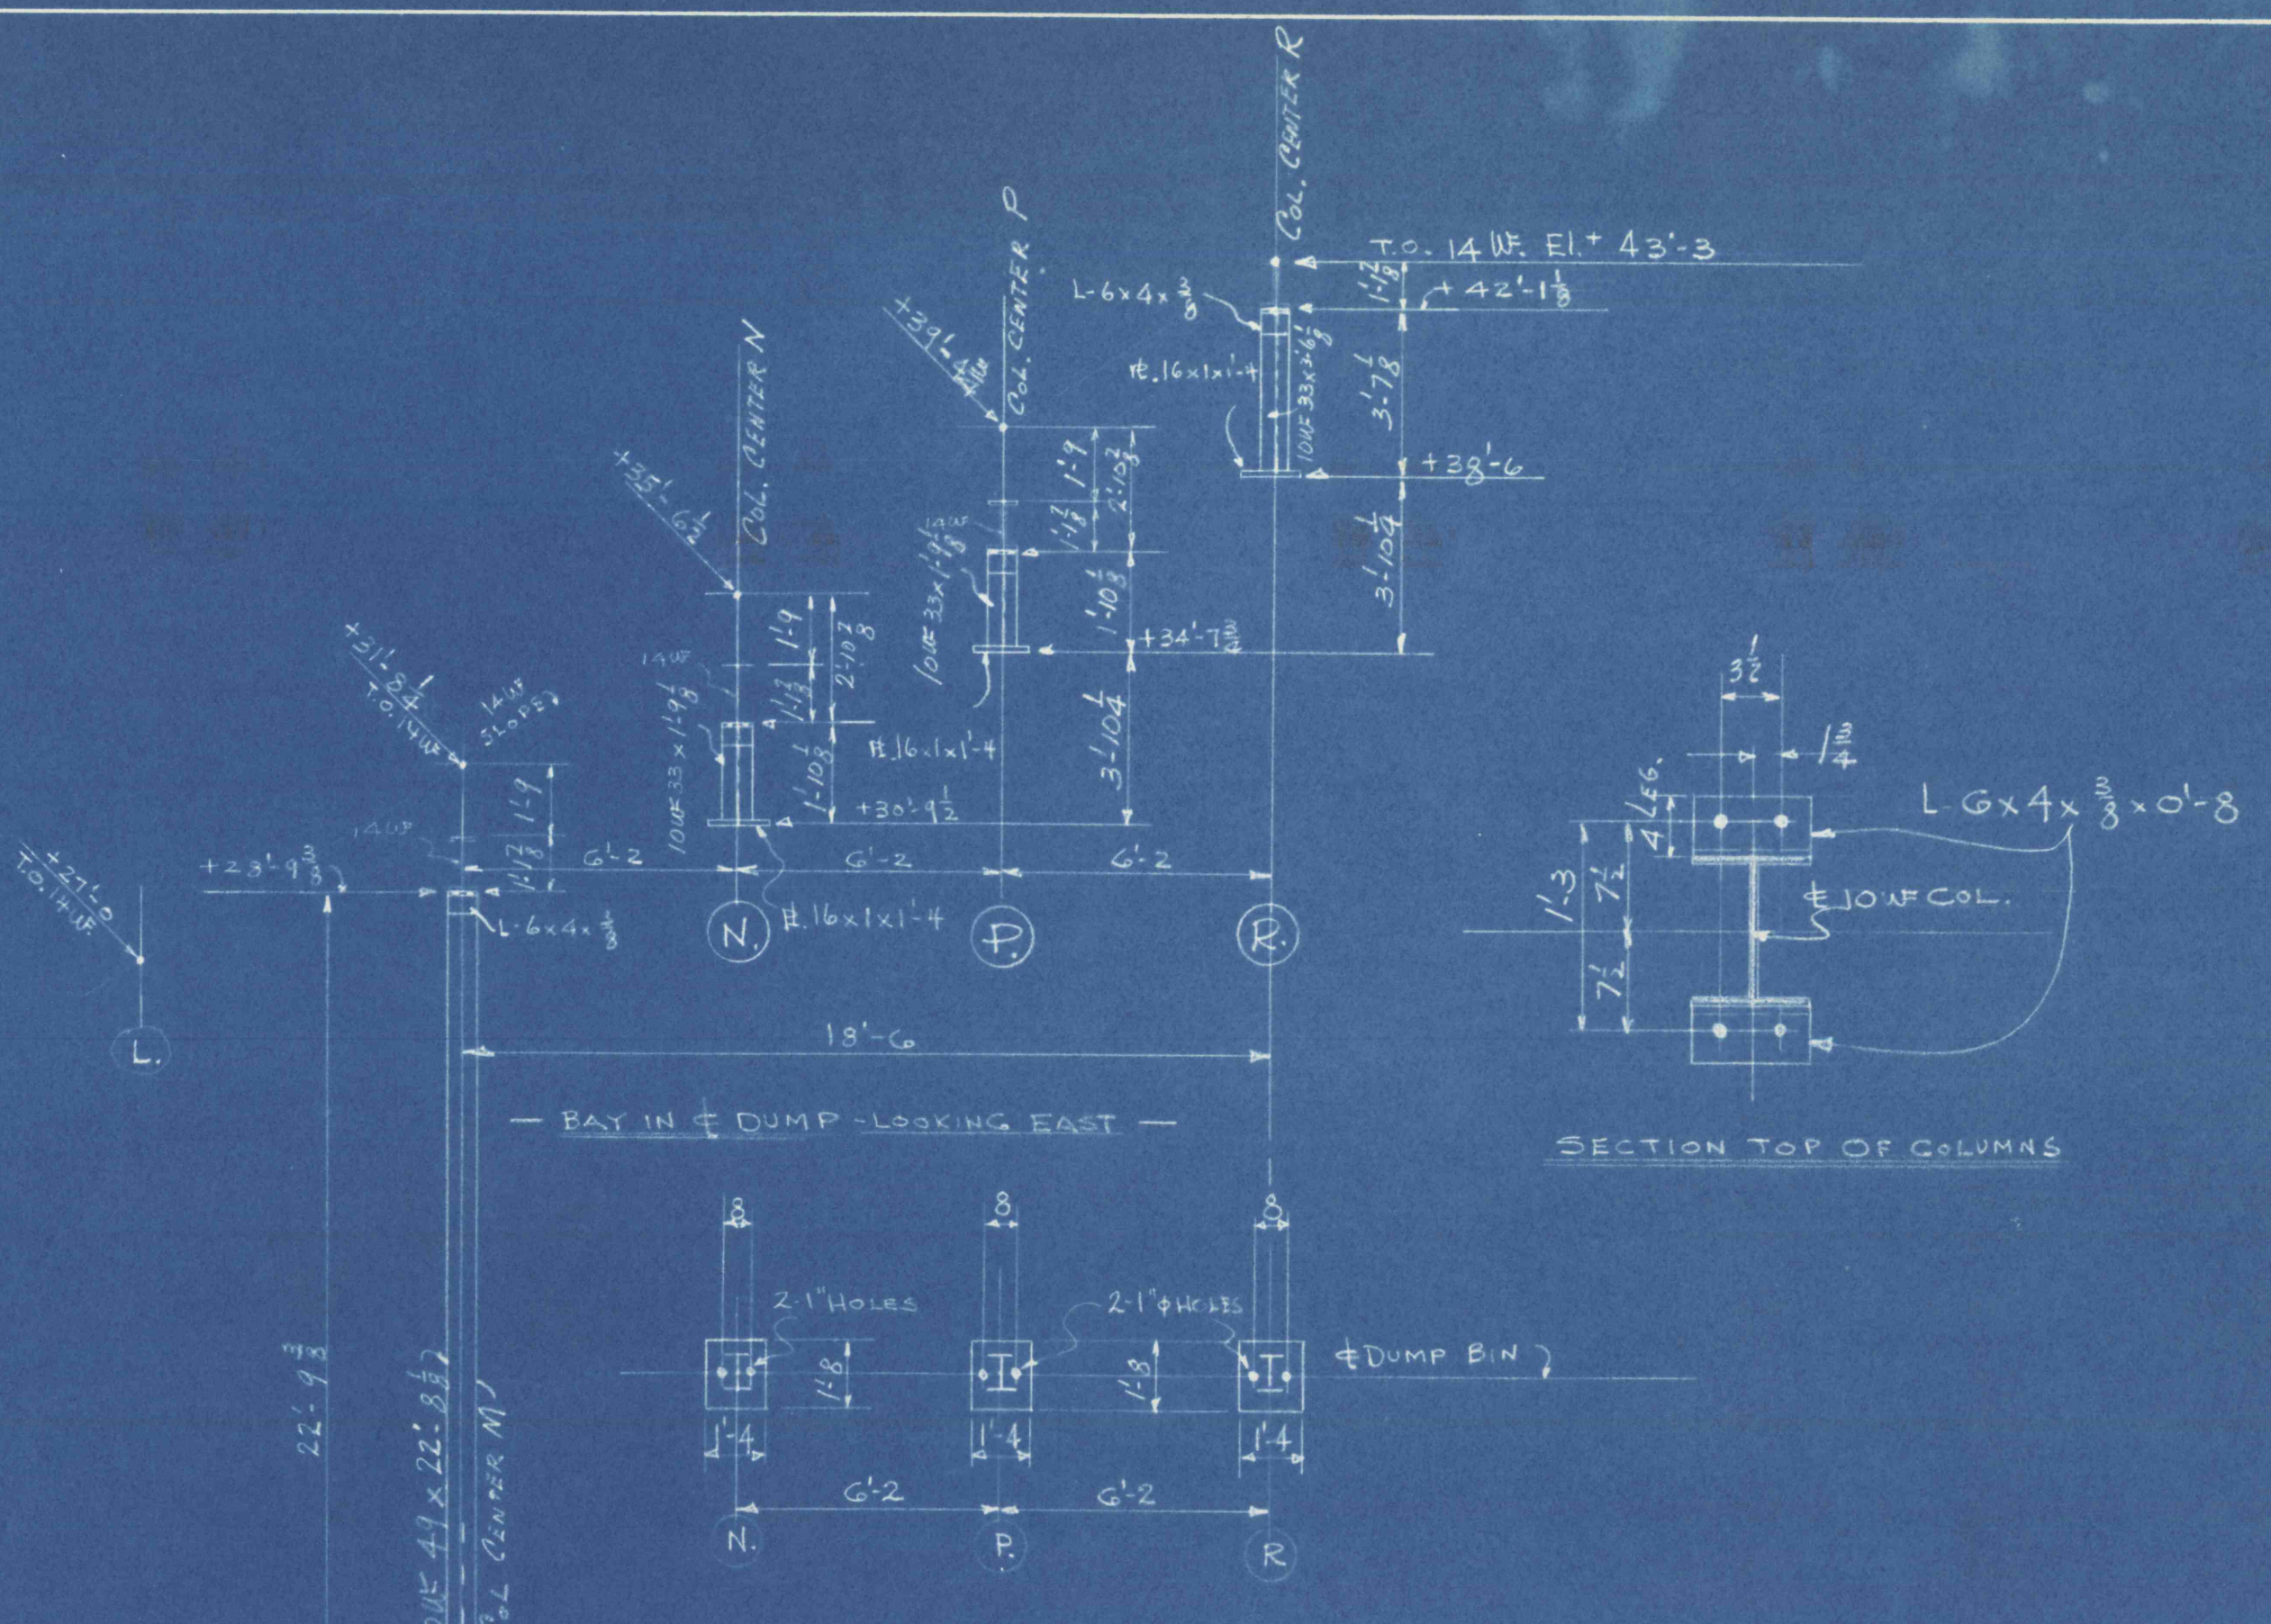

SECTION TOP OF COLUMNS

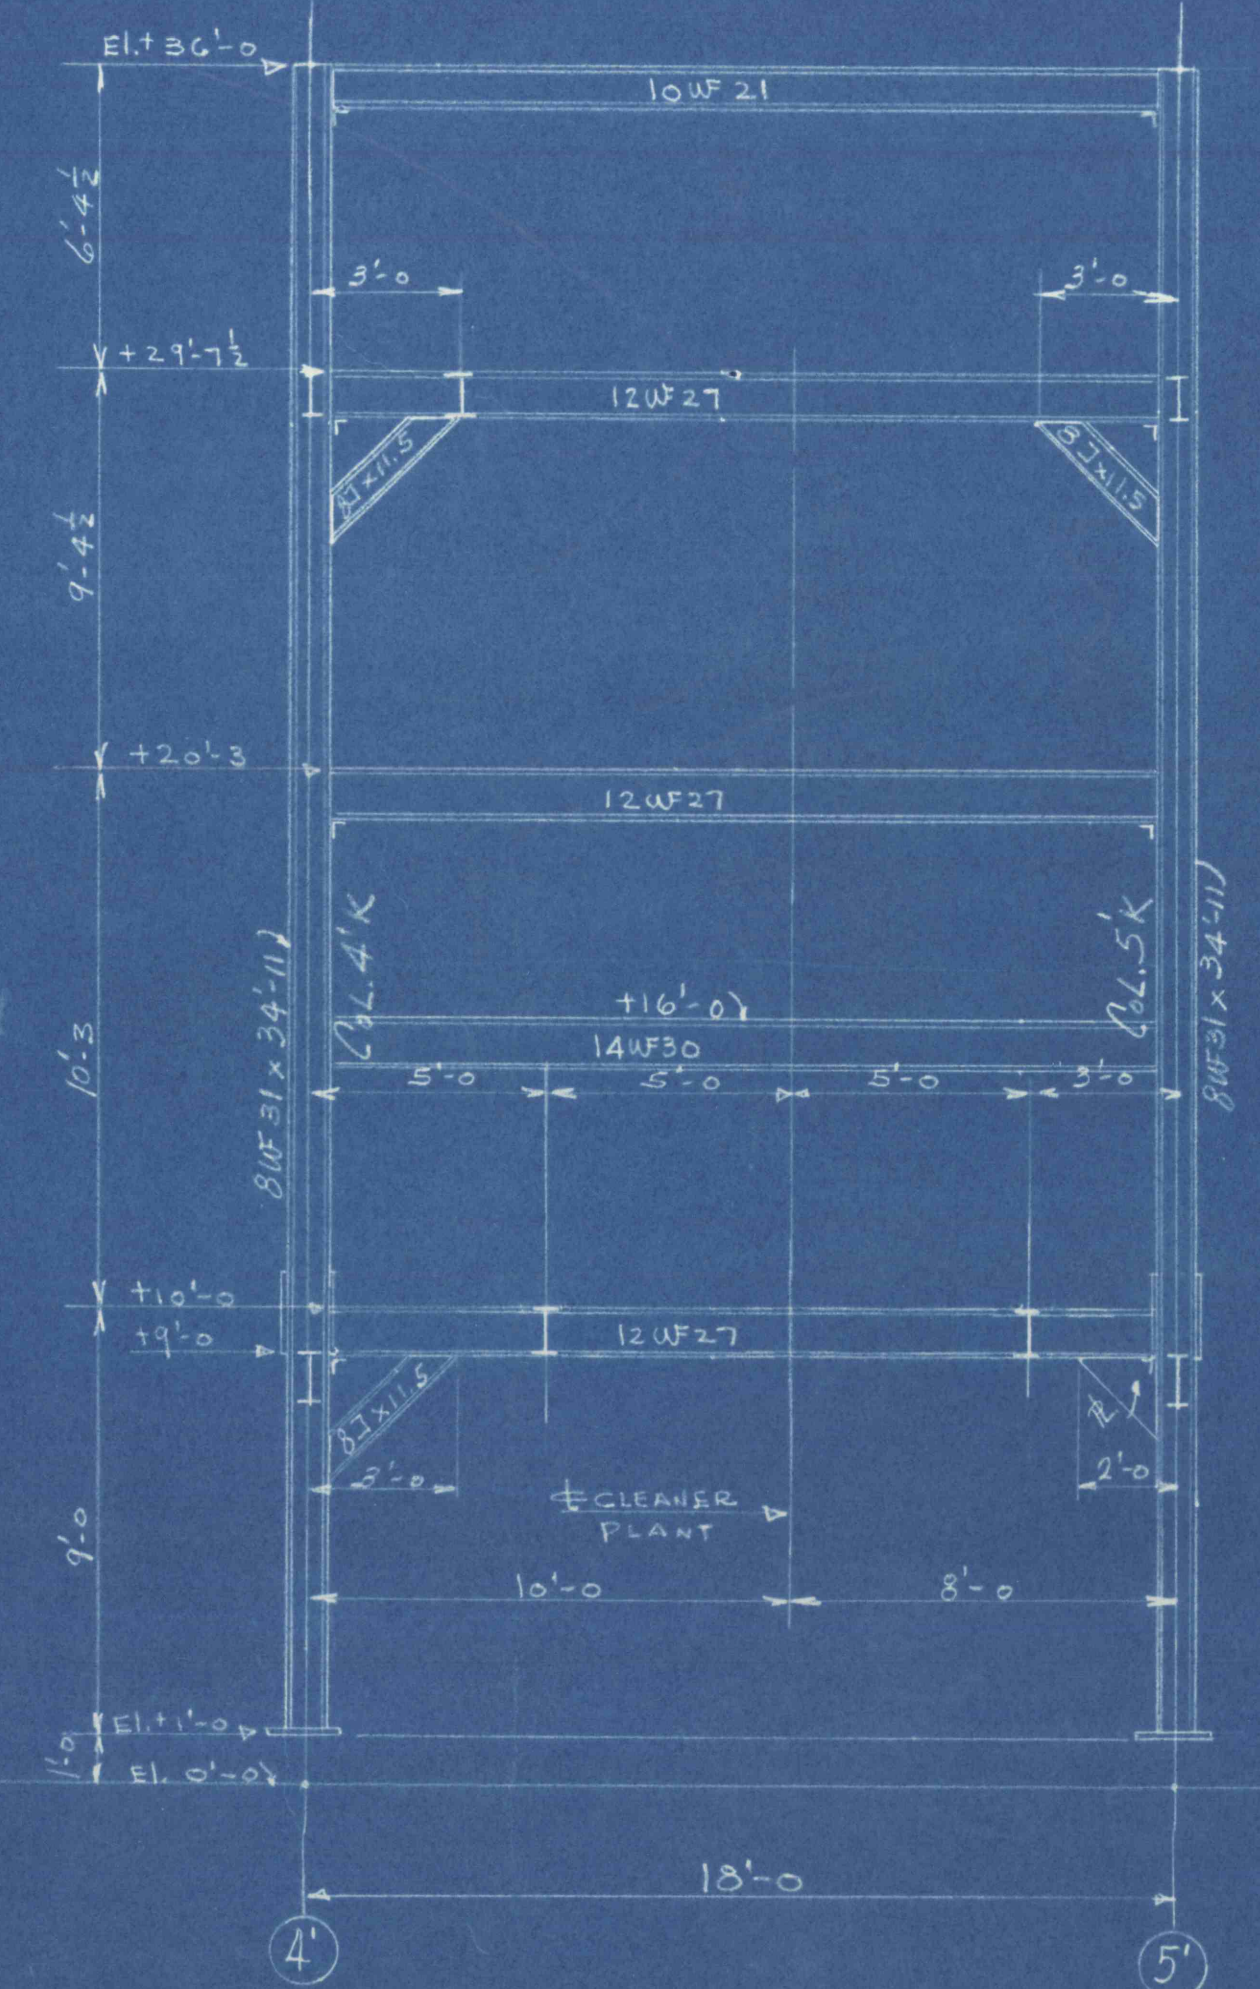

BENT K LOOKING SOUTH
