

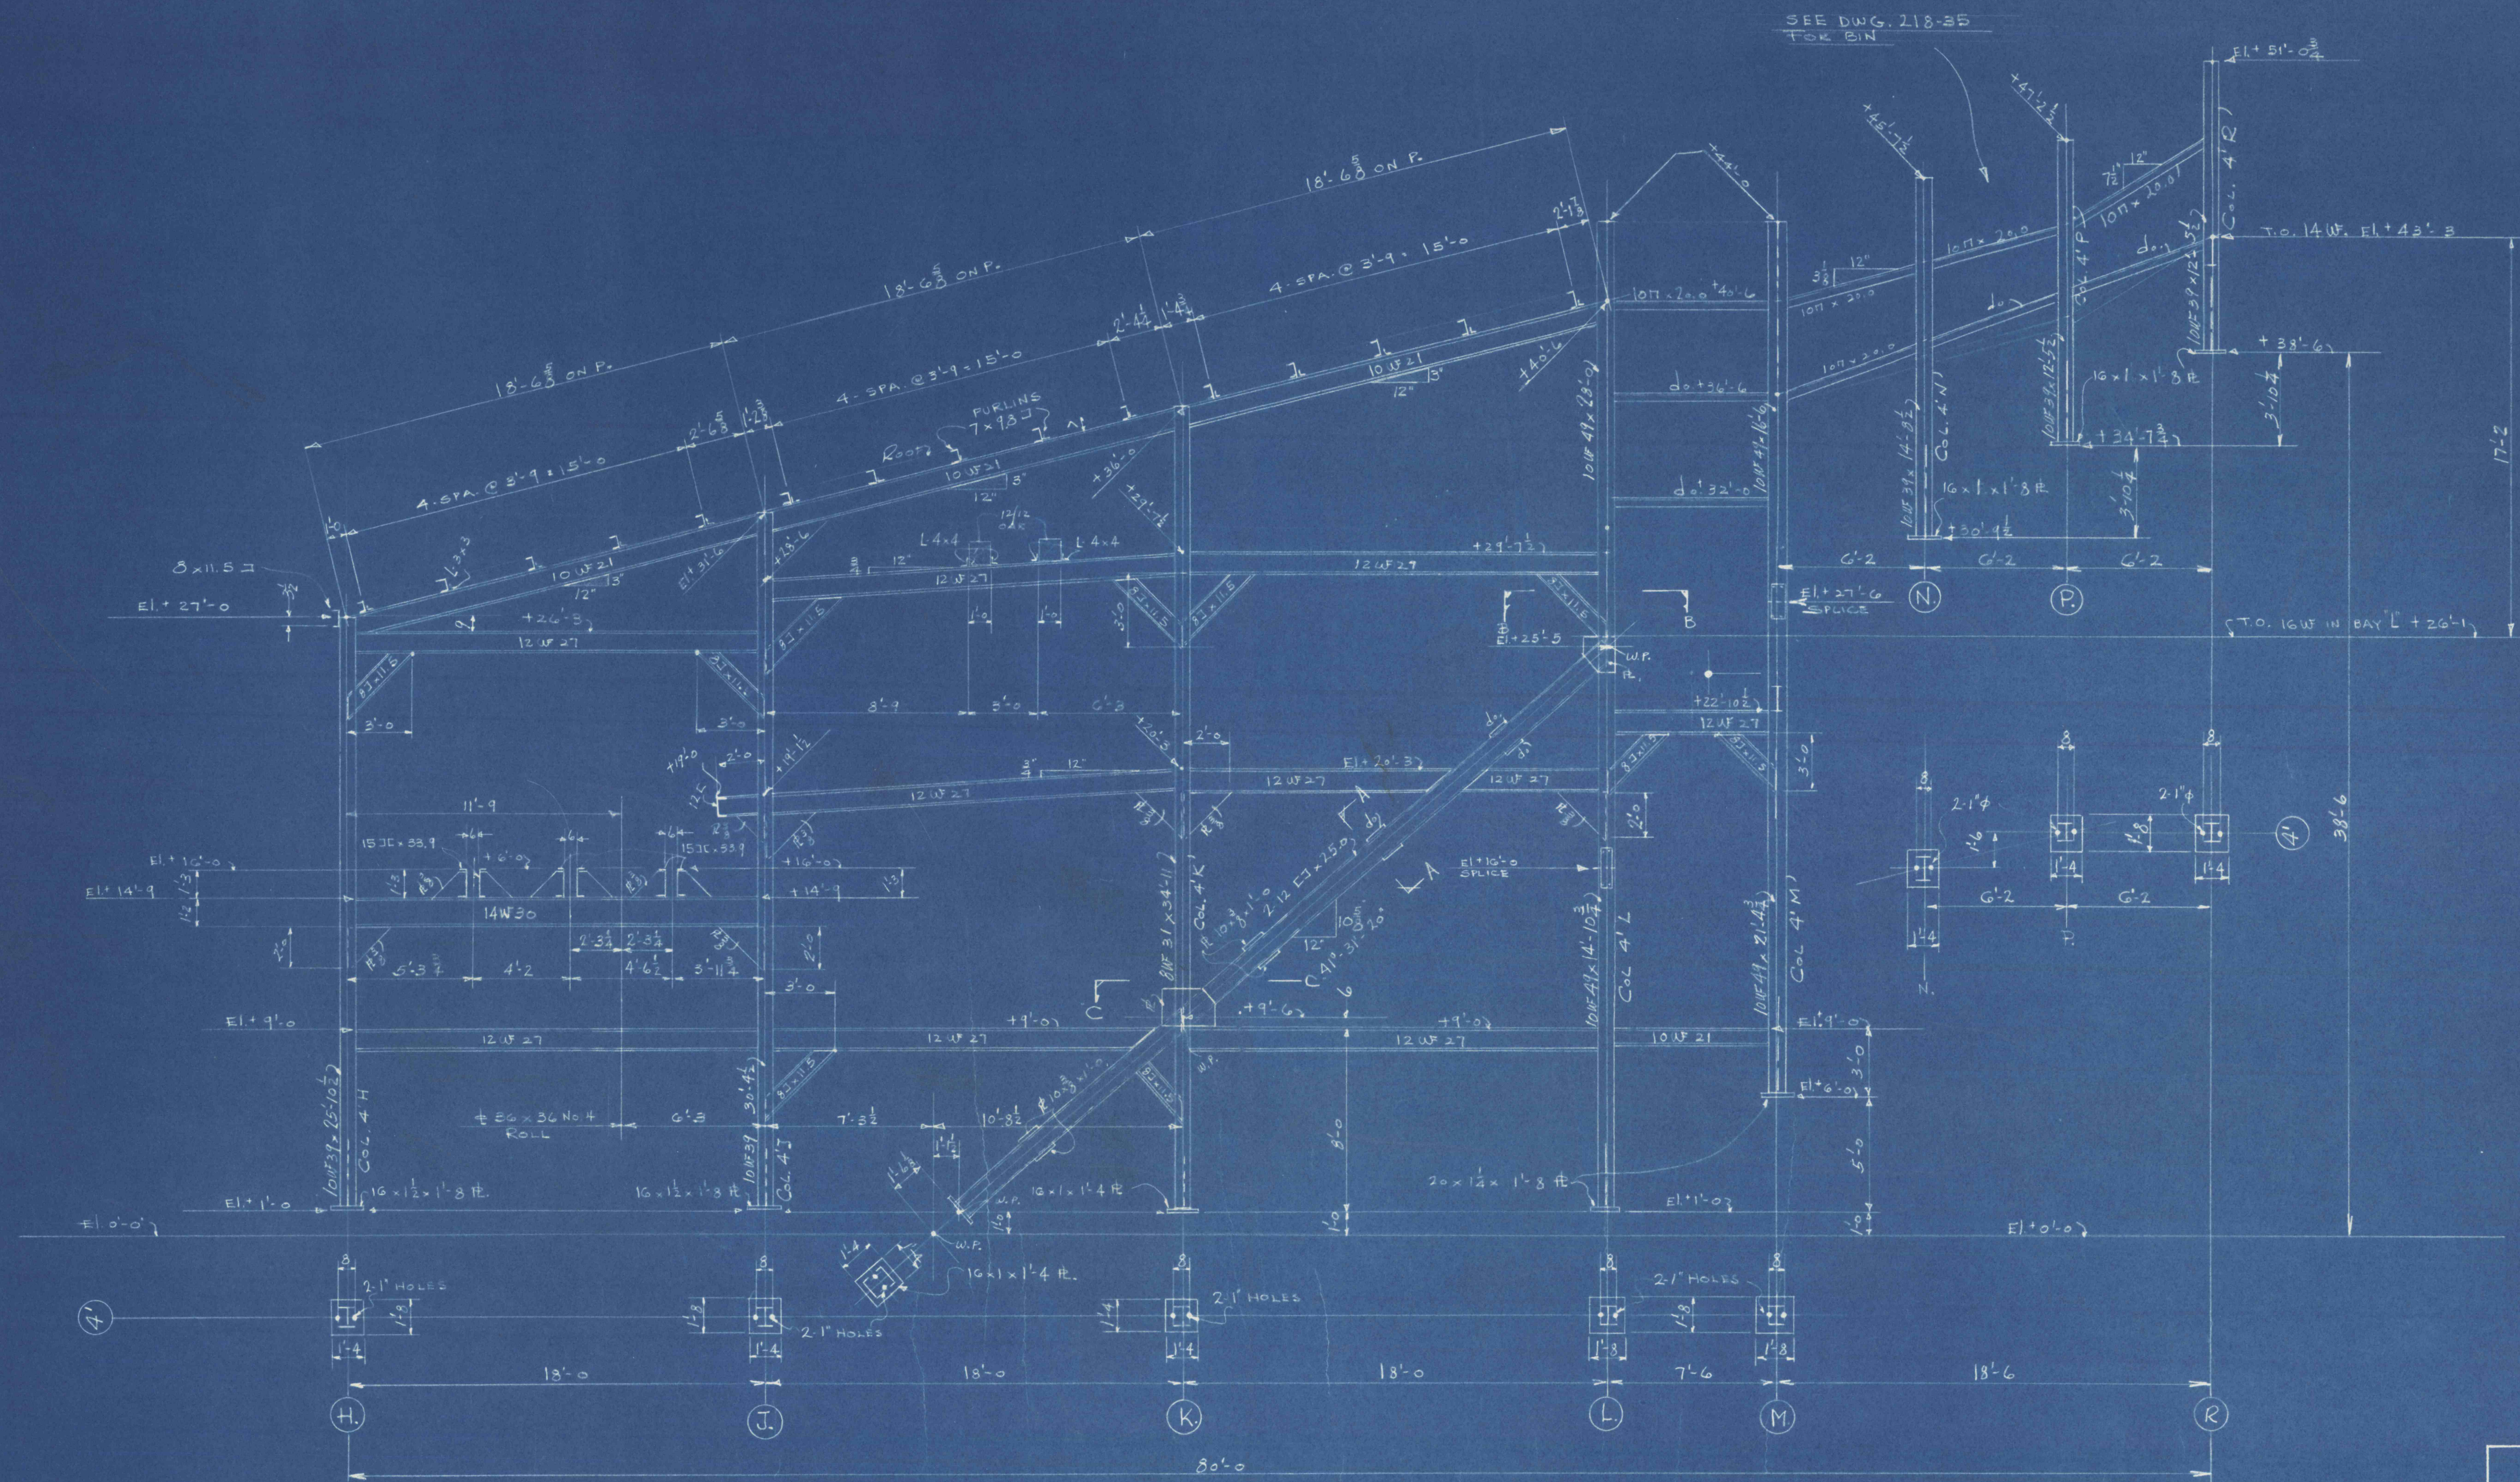
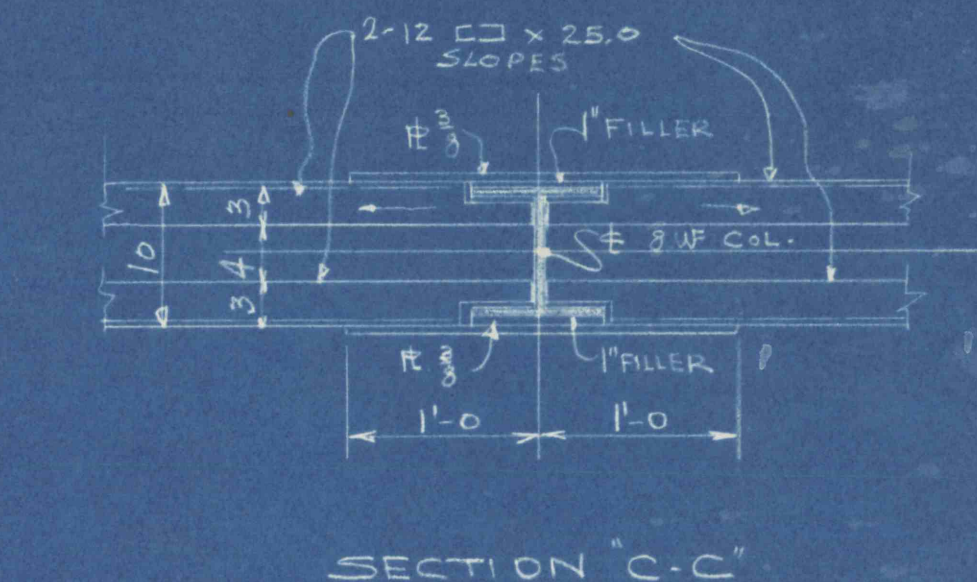


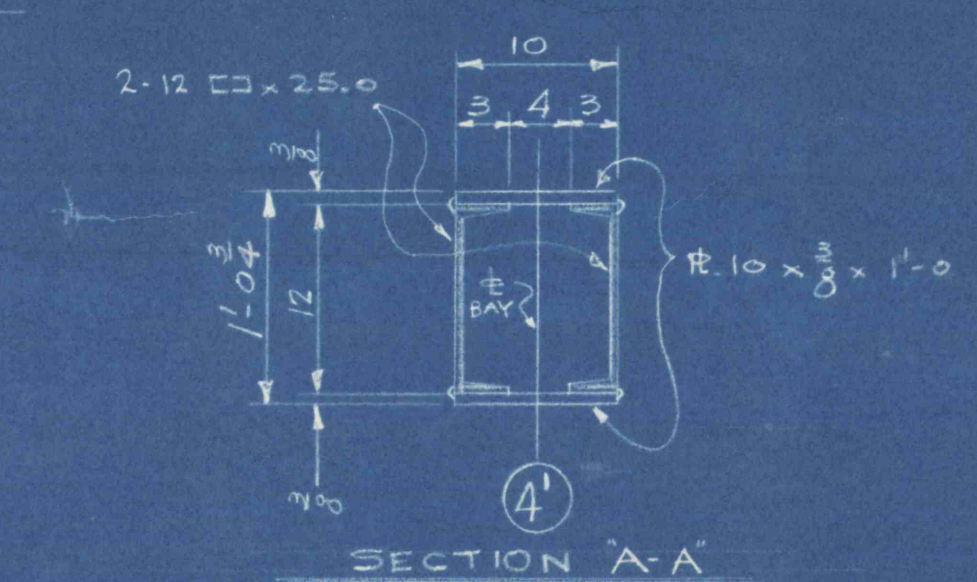

SEE DWG. 218-25
FOR B1N

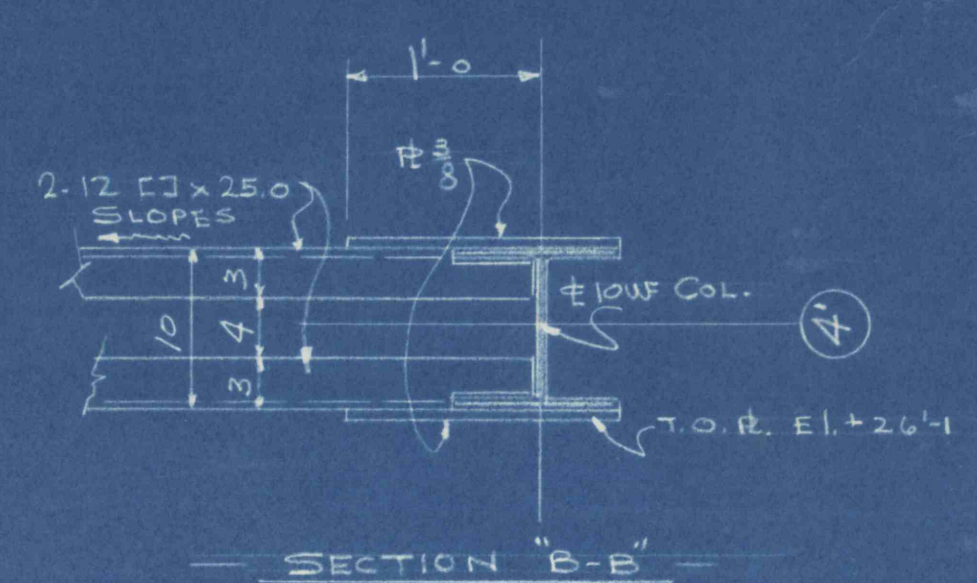

BENT 4 — LOOKING EAST