




52

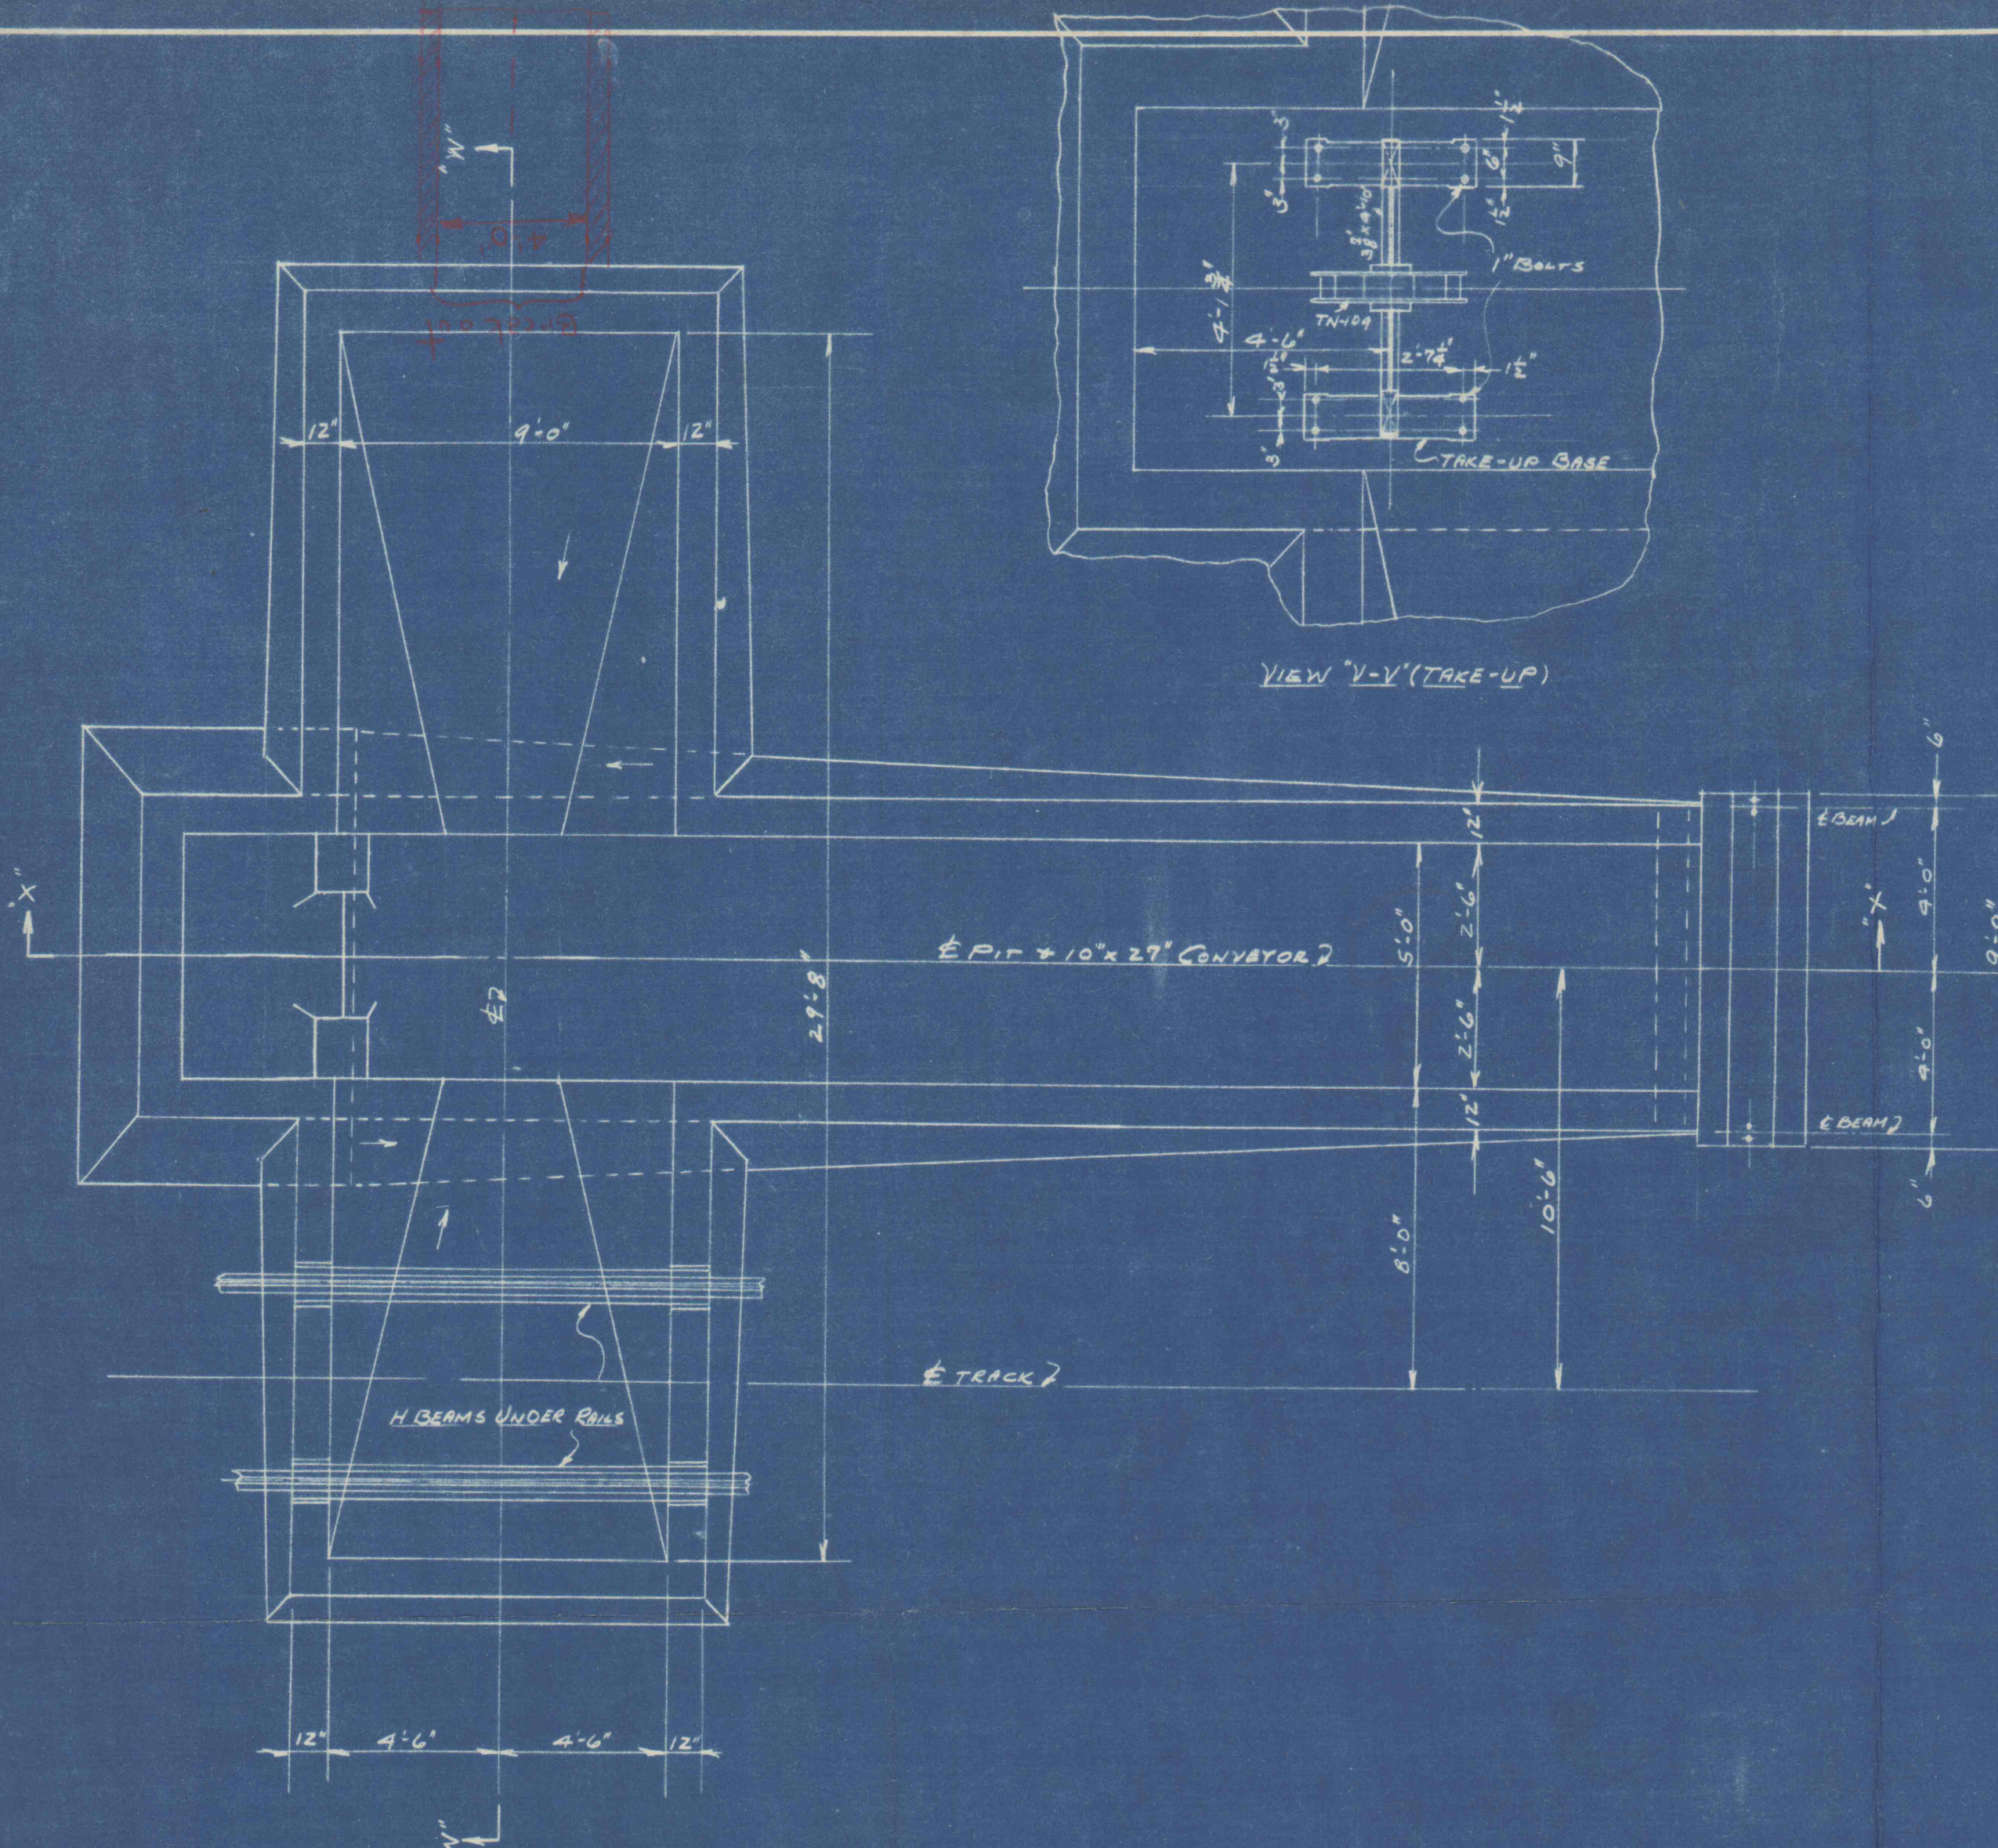


VIEW "V-V" (TAKE-UP)

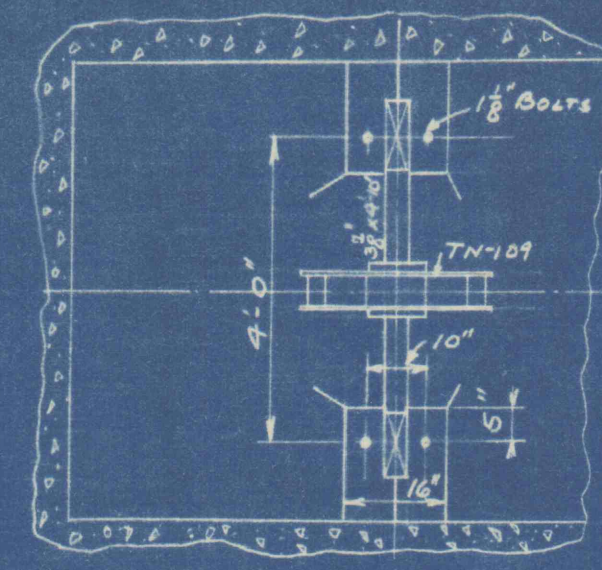

VIEW "U-U" ROLLER SHAFT

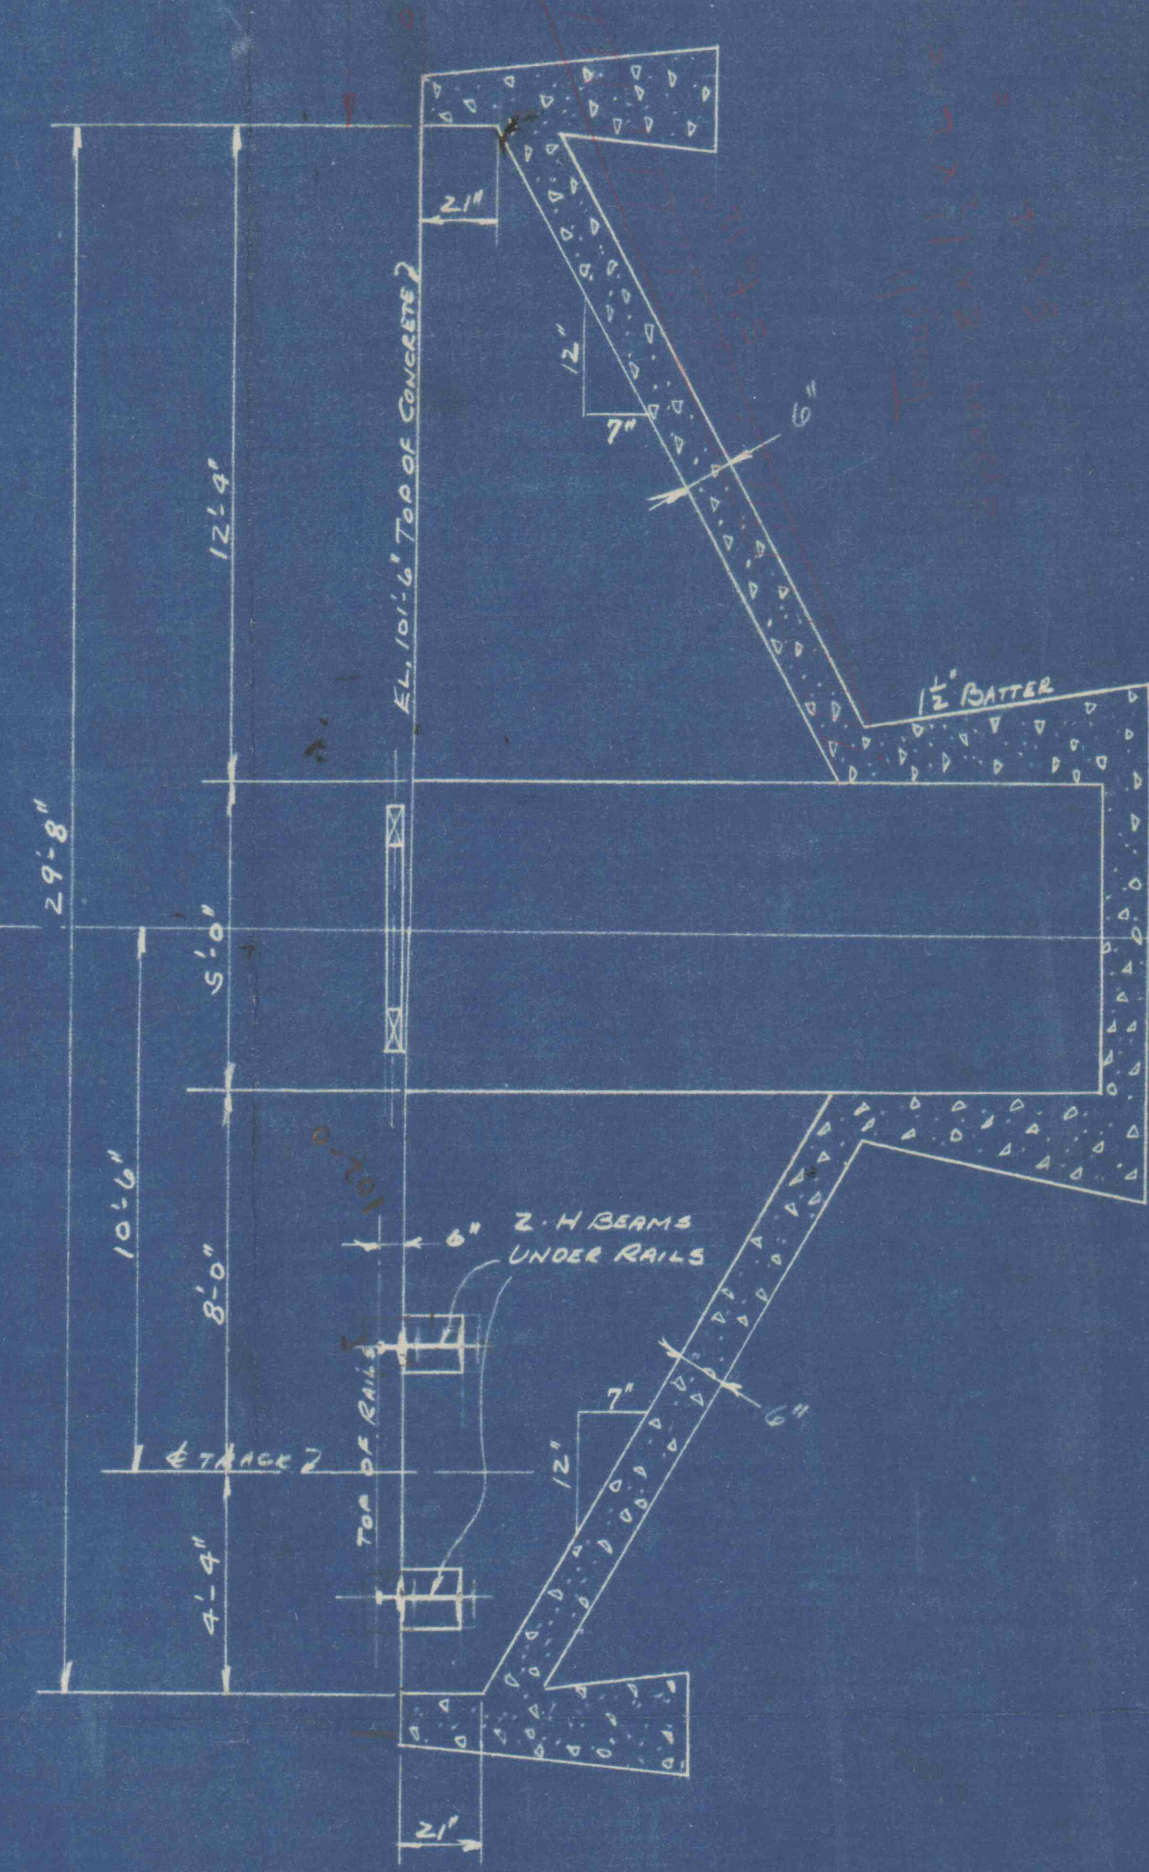

SECTION "W-W"

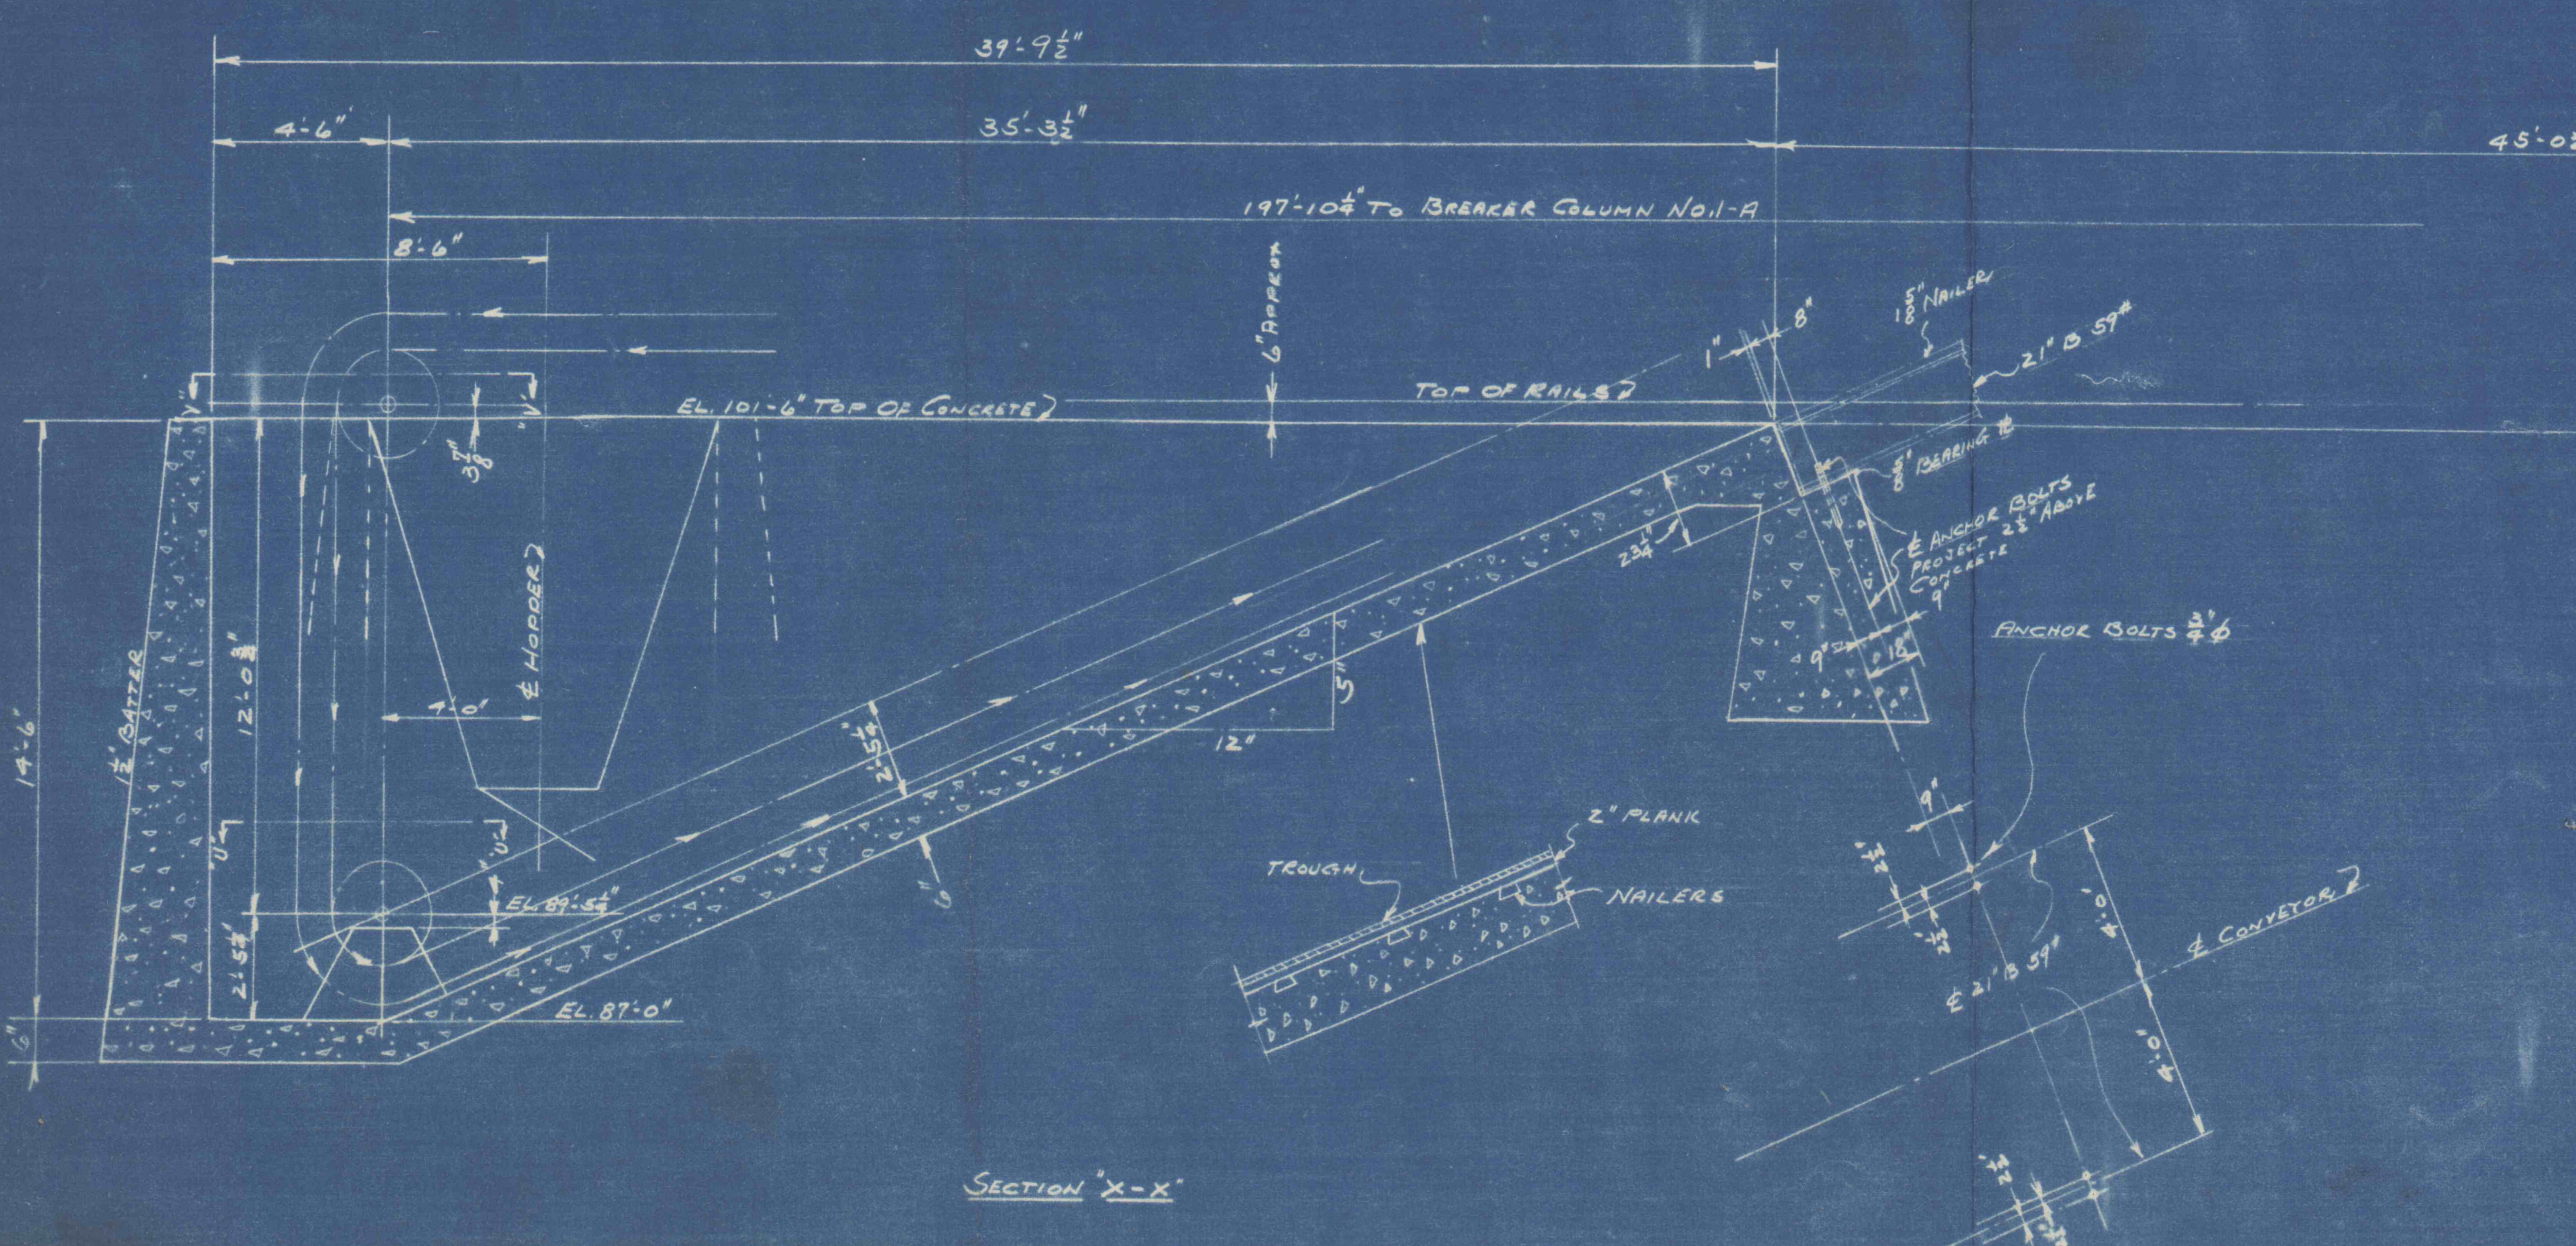

SECTION "X-X"

FOR SIDE ELEVATION OF BREAKER SEE C-2940-A
" PLAN VIEW "A-A" " " C-2941-A

REVISED			
NO.	DATE	PART	BY
1	6-3-38		MOSEY
2	6-6-38	ANCHOR BOLTS ADDED	MOSEY
CH. ENG. APP. <i>[Signature]</i>			

WILMOT ENGINEERING CO.
HAZLETON, PA.
PIT FOR 10"x27" FEED CONVEYOR
FOR
- TREVORTON BREAKER -
DR. MOSEY TR. CH. HRM
SCALE: 1/8" = 12"
DATE: 6-2-38
C-2942-B