


Cross Section ^{Looking West}
THROUGH Bear Valley Colliery

SCALE 100' = 1"
JOHN F. BEVAN D.R. ENGR.
SHAMONIA

3900 Ft. West of Bear Valley Shaft

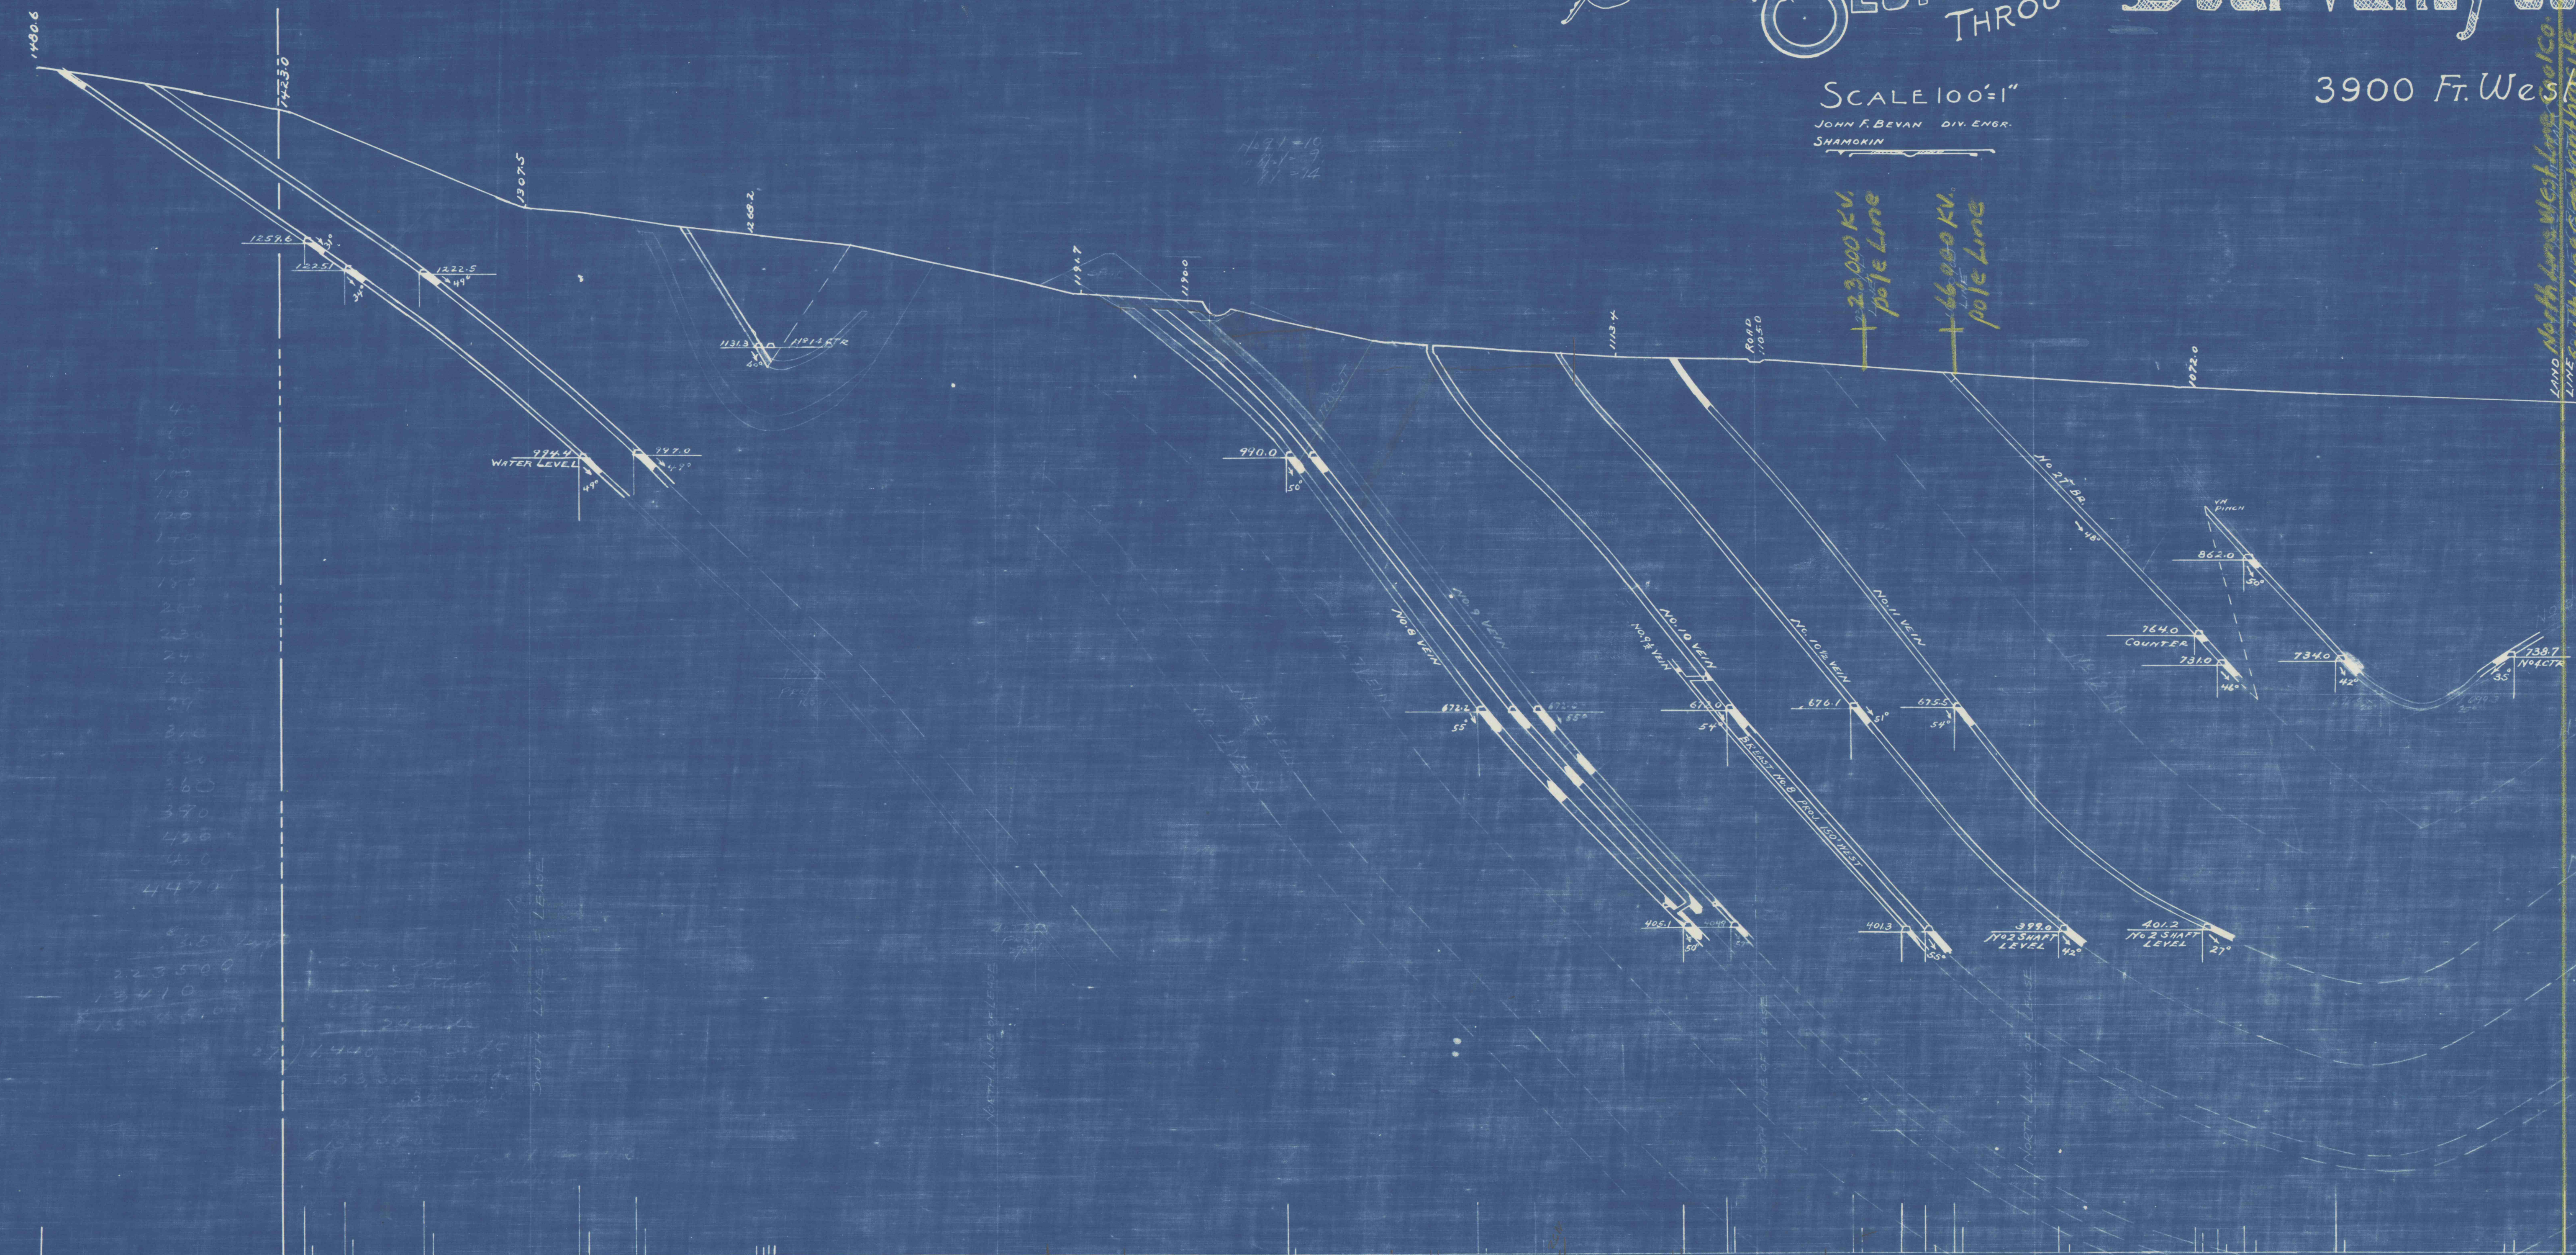

DATUM MIDTHIDE LOOKING WEST