



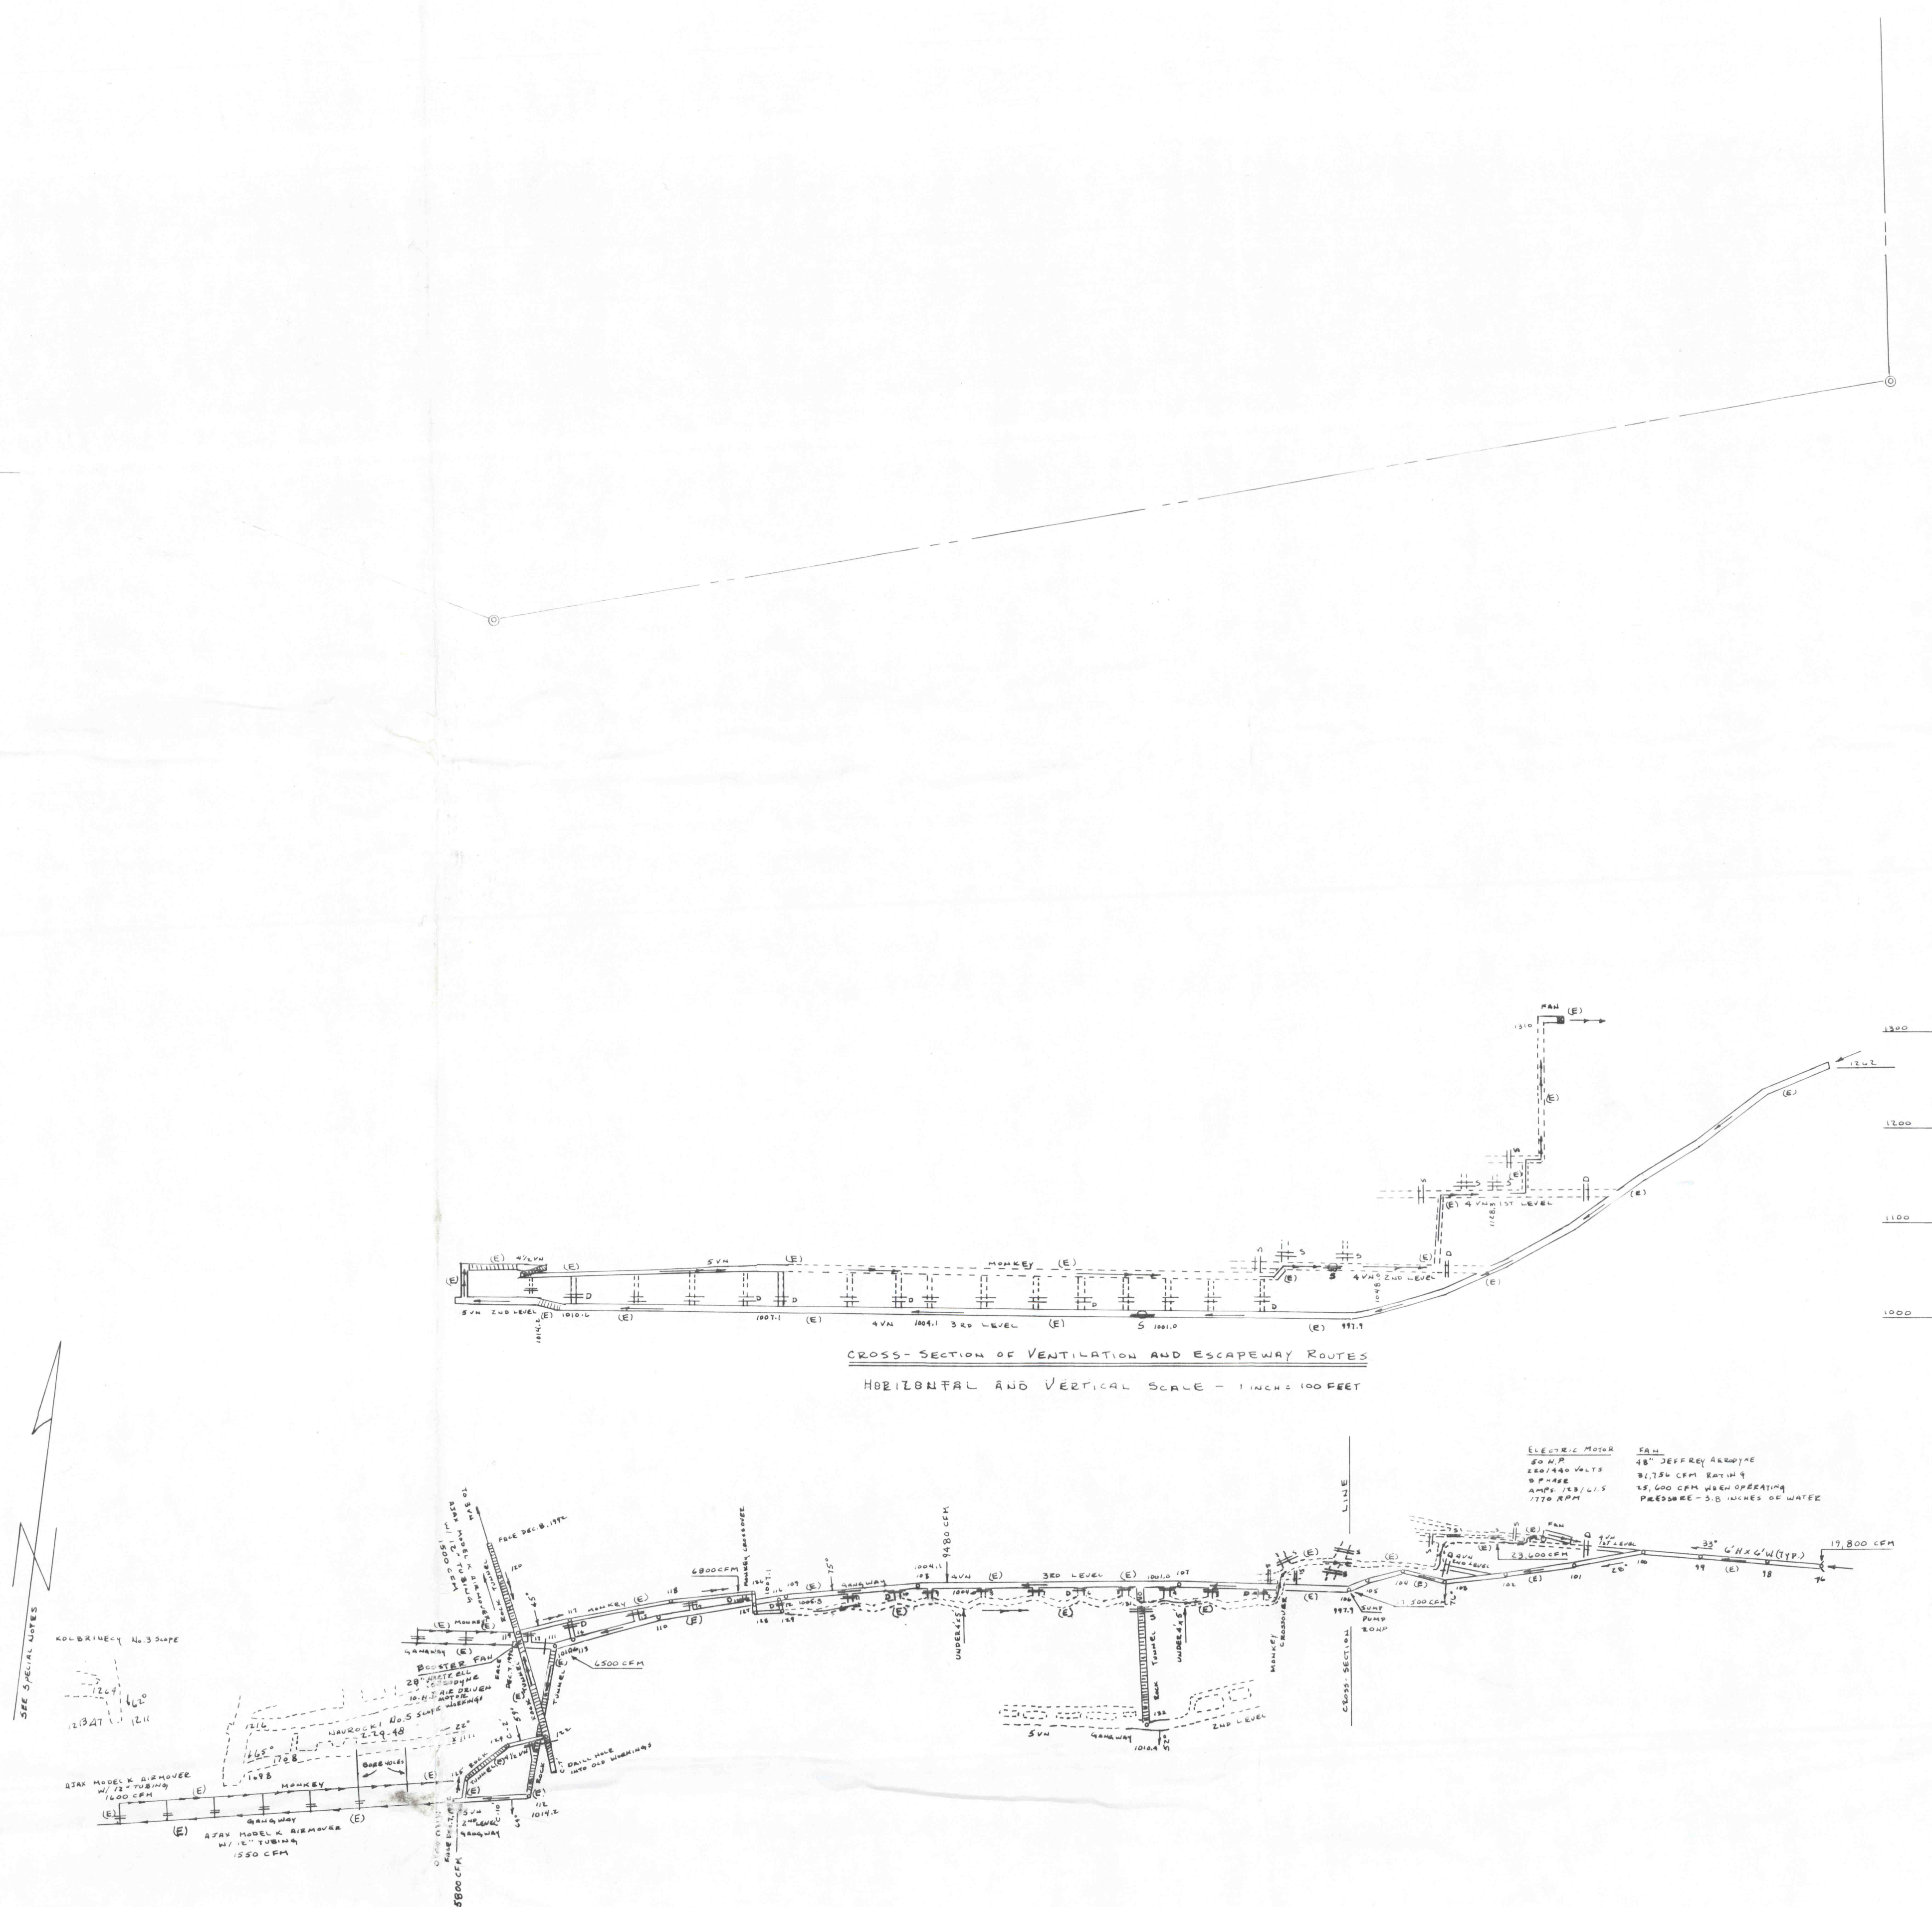


UNDERGROUND VENTILATION & ESCAPEWAY ROUTES

CROSS-SECTION VEINS 3, 4, 5 & 6 LOOKING WEST
HORIZONTAL & VERTICAL 1" = 100'

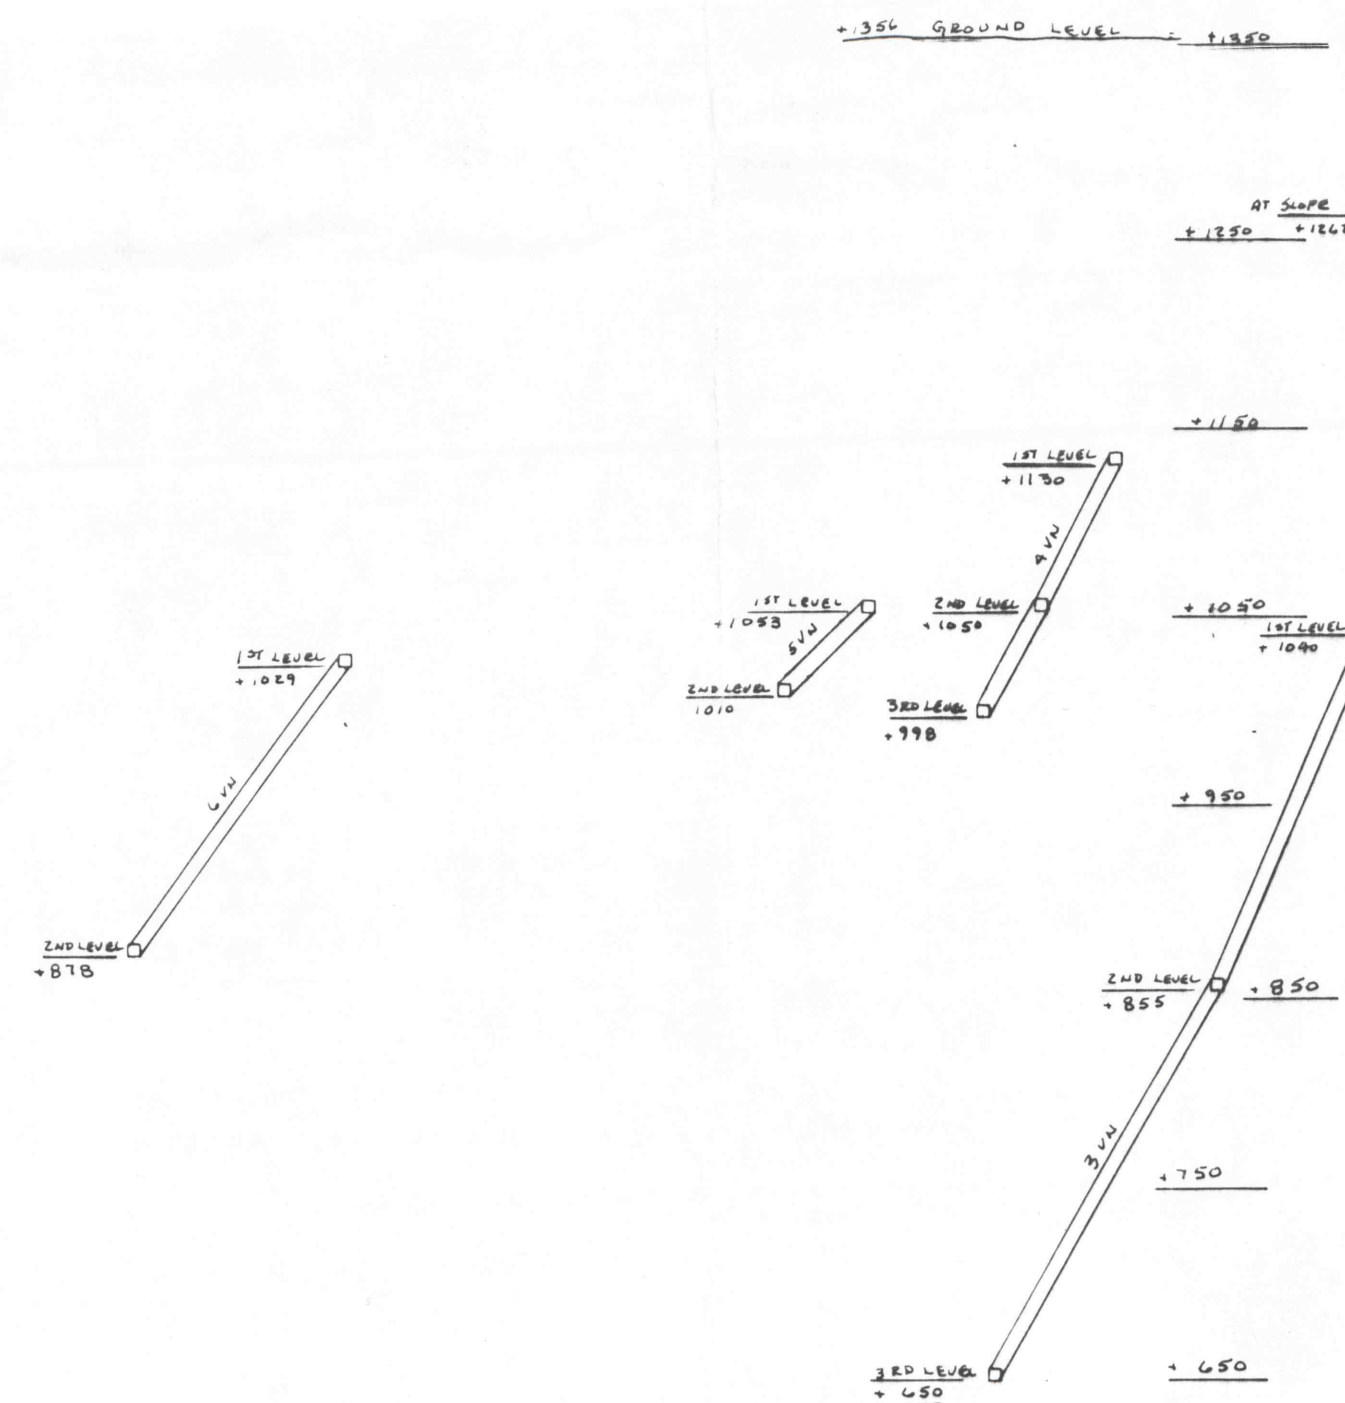

PLAN OF
MINE
AND
VENTILATION
FOR
SNYDER COAL COMPANY
MSHA I.D. #36-02203
DER I.D. #49861303R
R.D. #2 BOX 464
HEGINS, PA. 17938
(717) 682-9698
LOCATED IN
N. AND L. SLOPE
NO. 4 & 5 VEINS - SOUTH DIP
BIG MOUNTAIN
TOWNSHIP OF ZERBY
COUNTY OF NORTHUMBERLAND
COMMONWEALTH OF PENNSYLVANIA
SCALE: AS NOTED
DATE: JANUARY 5, 1993
FILE: SNYDER COAL
PLAN #2 OF 8

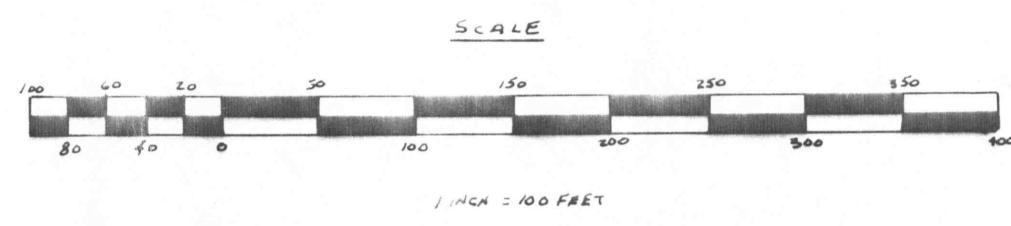

WILLIAM J. MESSNER, P.L.S.
R.D. #1 BOX 1523
HERNDON, PA. 17830
(717) 758-9266
SU-26849-E

William James Messner