


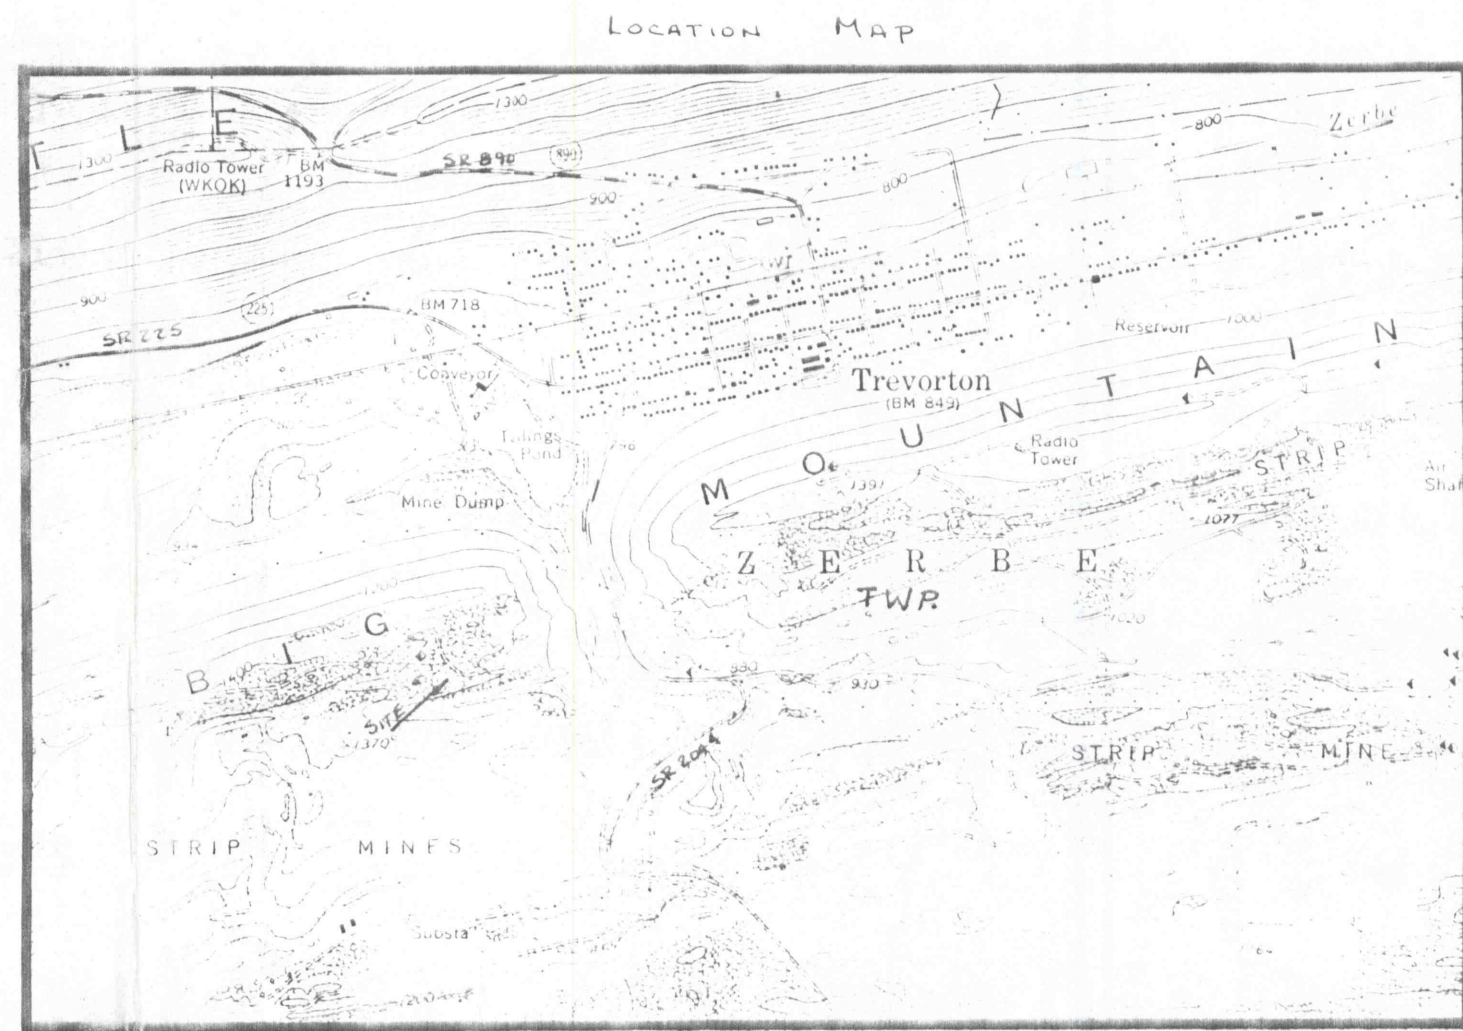

OLD MINE MAPS

- * NO OTHER MINE MAPS HAVE BEEN DISCOVERED.
- * ANY FUTURE MINE MAPS DISCOVERED WILL BE ADDED AT SUCH TIME.
- * NO CERTIFICATION IS EXPRESSED OR IMPLIED AS TO THE ACCURACY, EXISTENCE OR NON-EXISTENCE OF THE WORKINGS OF OLD MINE MAPS.

WARNING: ENTERING OLD MINE MAPS MAY BE HAZARDOUS

SPECIAL NOTES:

- * COORDINATES AND ELEVATIONS BASED ON DATUM OF MINE MAP OF 1941.
- * 1941 COAL COMPANY BY TAYLOR-DORR ASSOCIATES, JUNE 12, 1941.
- * VENTILATION INFORMATION SUPPLIED BY MINE OPERATOR.
- * COAL VEIN INFORMATION SUPPLIED BY MINE OPERATOR.
- * PROPOSED WORKINGS SUPPLIED BY MINE OPERATOR.


SURFACE HORIZONTAL & VERTICAL DATA

STA.	NORTH	EAST	DESCRIPT.
45	149.44	-6932.11	1. FIN IN COAL
47	138.17	-6920.11	2. FIN IN COAL
51	1709.10	-6744.72	1. FIN IN COAL
52	1709.10	-6744.72	2. FIN IN COAL
57	1602.24	-6751.40	2. FIN IN COAL
72	1576.11	-6702.11	2. FIN IN COAL
73	1709.10	-6744.72	1. FIN IN COAL

LEGEND

- (E) ESCAPEWAY
- ⊗ FAN - EXHAUSTING
- TRAVELER
- x SPOT ELEVATION
- ⊙ DEPRESSION
- ⊕ TEMPORARY AIR BATTERIES
- ⊕ PERMANENT AIR BATTERIES
- ⊕ PLUMBING BATTERIES WITH DURA
- DIRECTION OF AIRFLOW IN
- DIRECTION OF AIRFLOW OUT
- C.F.M. CUBIC FEET PER MINUTE
- ⊕ OPEN SHAFT
- ⊕ CLOSED SHAFT
- ⊕ OVERCAST
- ⊕ ANY GASWORKS
- ⊕ V.M. VEIN
- ⊕ I.P. ION PA
- ⊕ ELEV. ELEVATION
- ⊕ H.P. HORSE POWER
- ⊕ AMPS. AMPERES
- ⊕ PROPOSED WORKINGS FOR ONE YEAR
- ⊕ OLD WORKINGS NOT LOCATED BY SURVEY
- CONC. CONCRETE MOUNT
- RPM. REVOLUTIONS PER MINUTE
- B.M. BENCH MARK
- ⊕ DEAL

TO KEL COAL CO.
N. 7 SLOPE - ZERO VEIN - SOUTH DIP

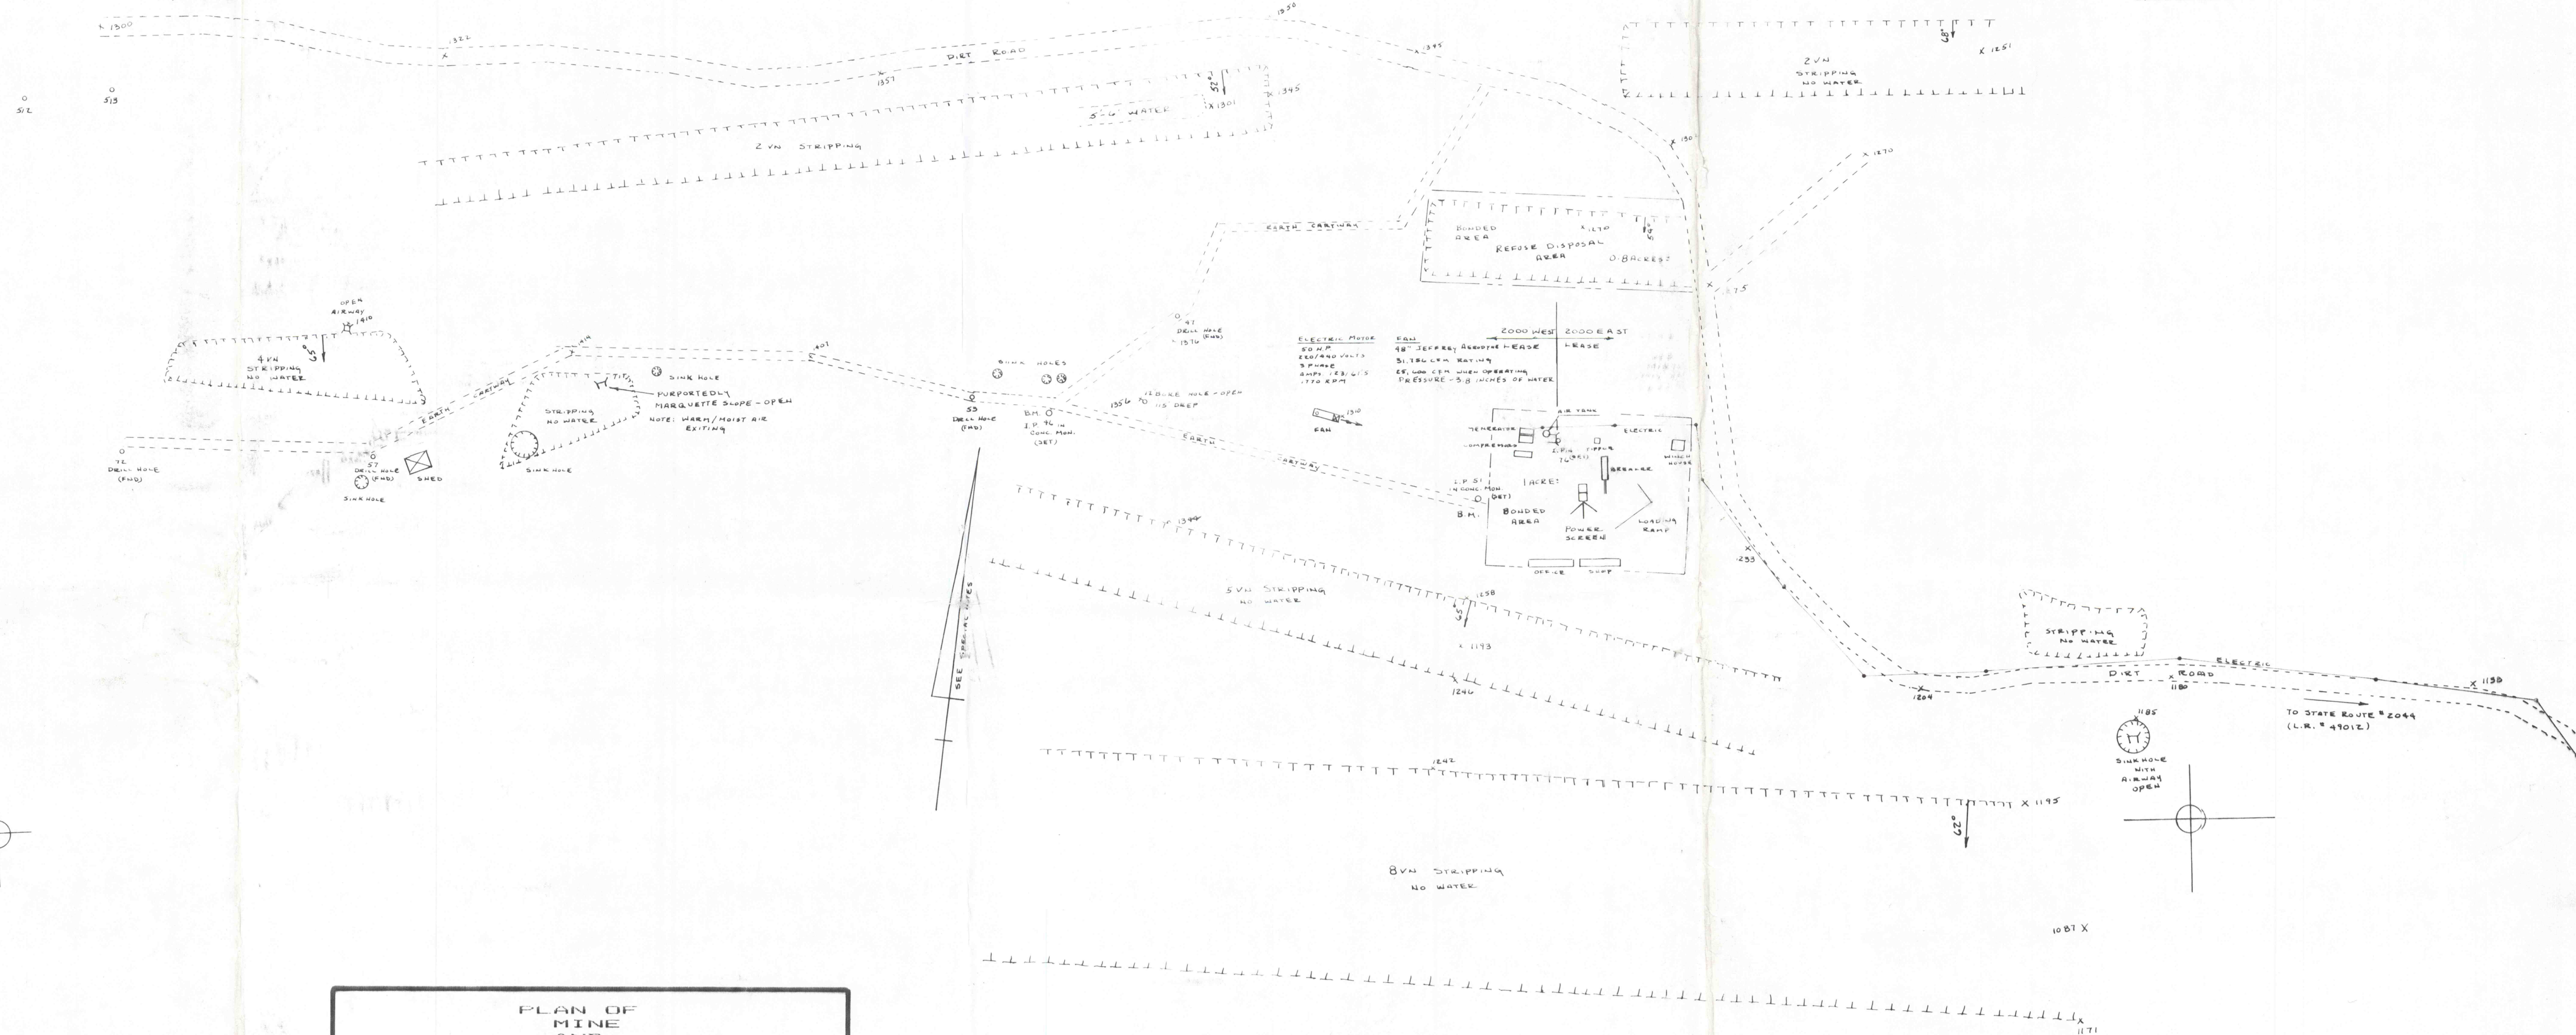

PLAN OF
MINE
AND
VENTILATION
FOR
SNYDER COAL COMPANY
MSHA I.D. #36-02203
DER I.D. #49861303R
R.D. #2 BOX 464
HEGINS, PA. 17938
(717) 682-9698
LOCATED IN
N. AND L. SLOPE
NO. 4 & 5 VEINS - SOUTH DIP
BIG MOUNTAIN
TOWNSHIP OF ZERBY
COUNTY OF NORTHUMBERLAND
COMMONWEALTH OF PENNSYLVANIA
SCALE: AS NOTED
DATE: JANUARY 5, 1993
FILE: SNYDER COAL
PLAN #1 OF 8

WILLIAM J. MESSNER, P.L.S.
R.D. #1 BOX 1523
HERNDON, PA. 17830
(717) 758-9266
SU-28849-E

William James Messner