


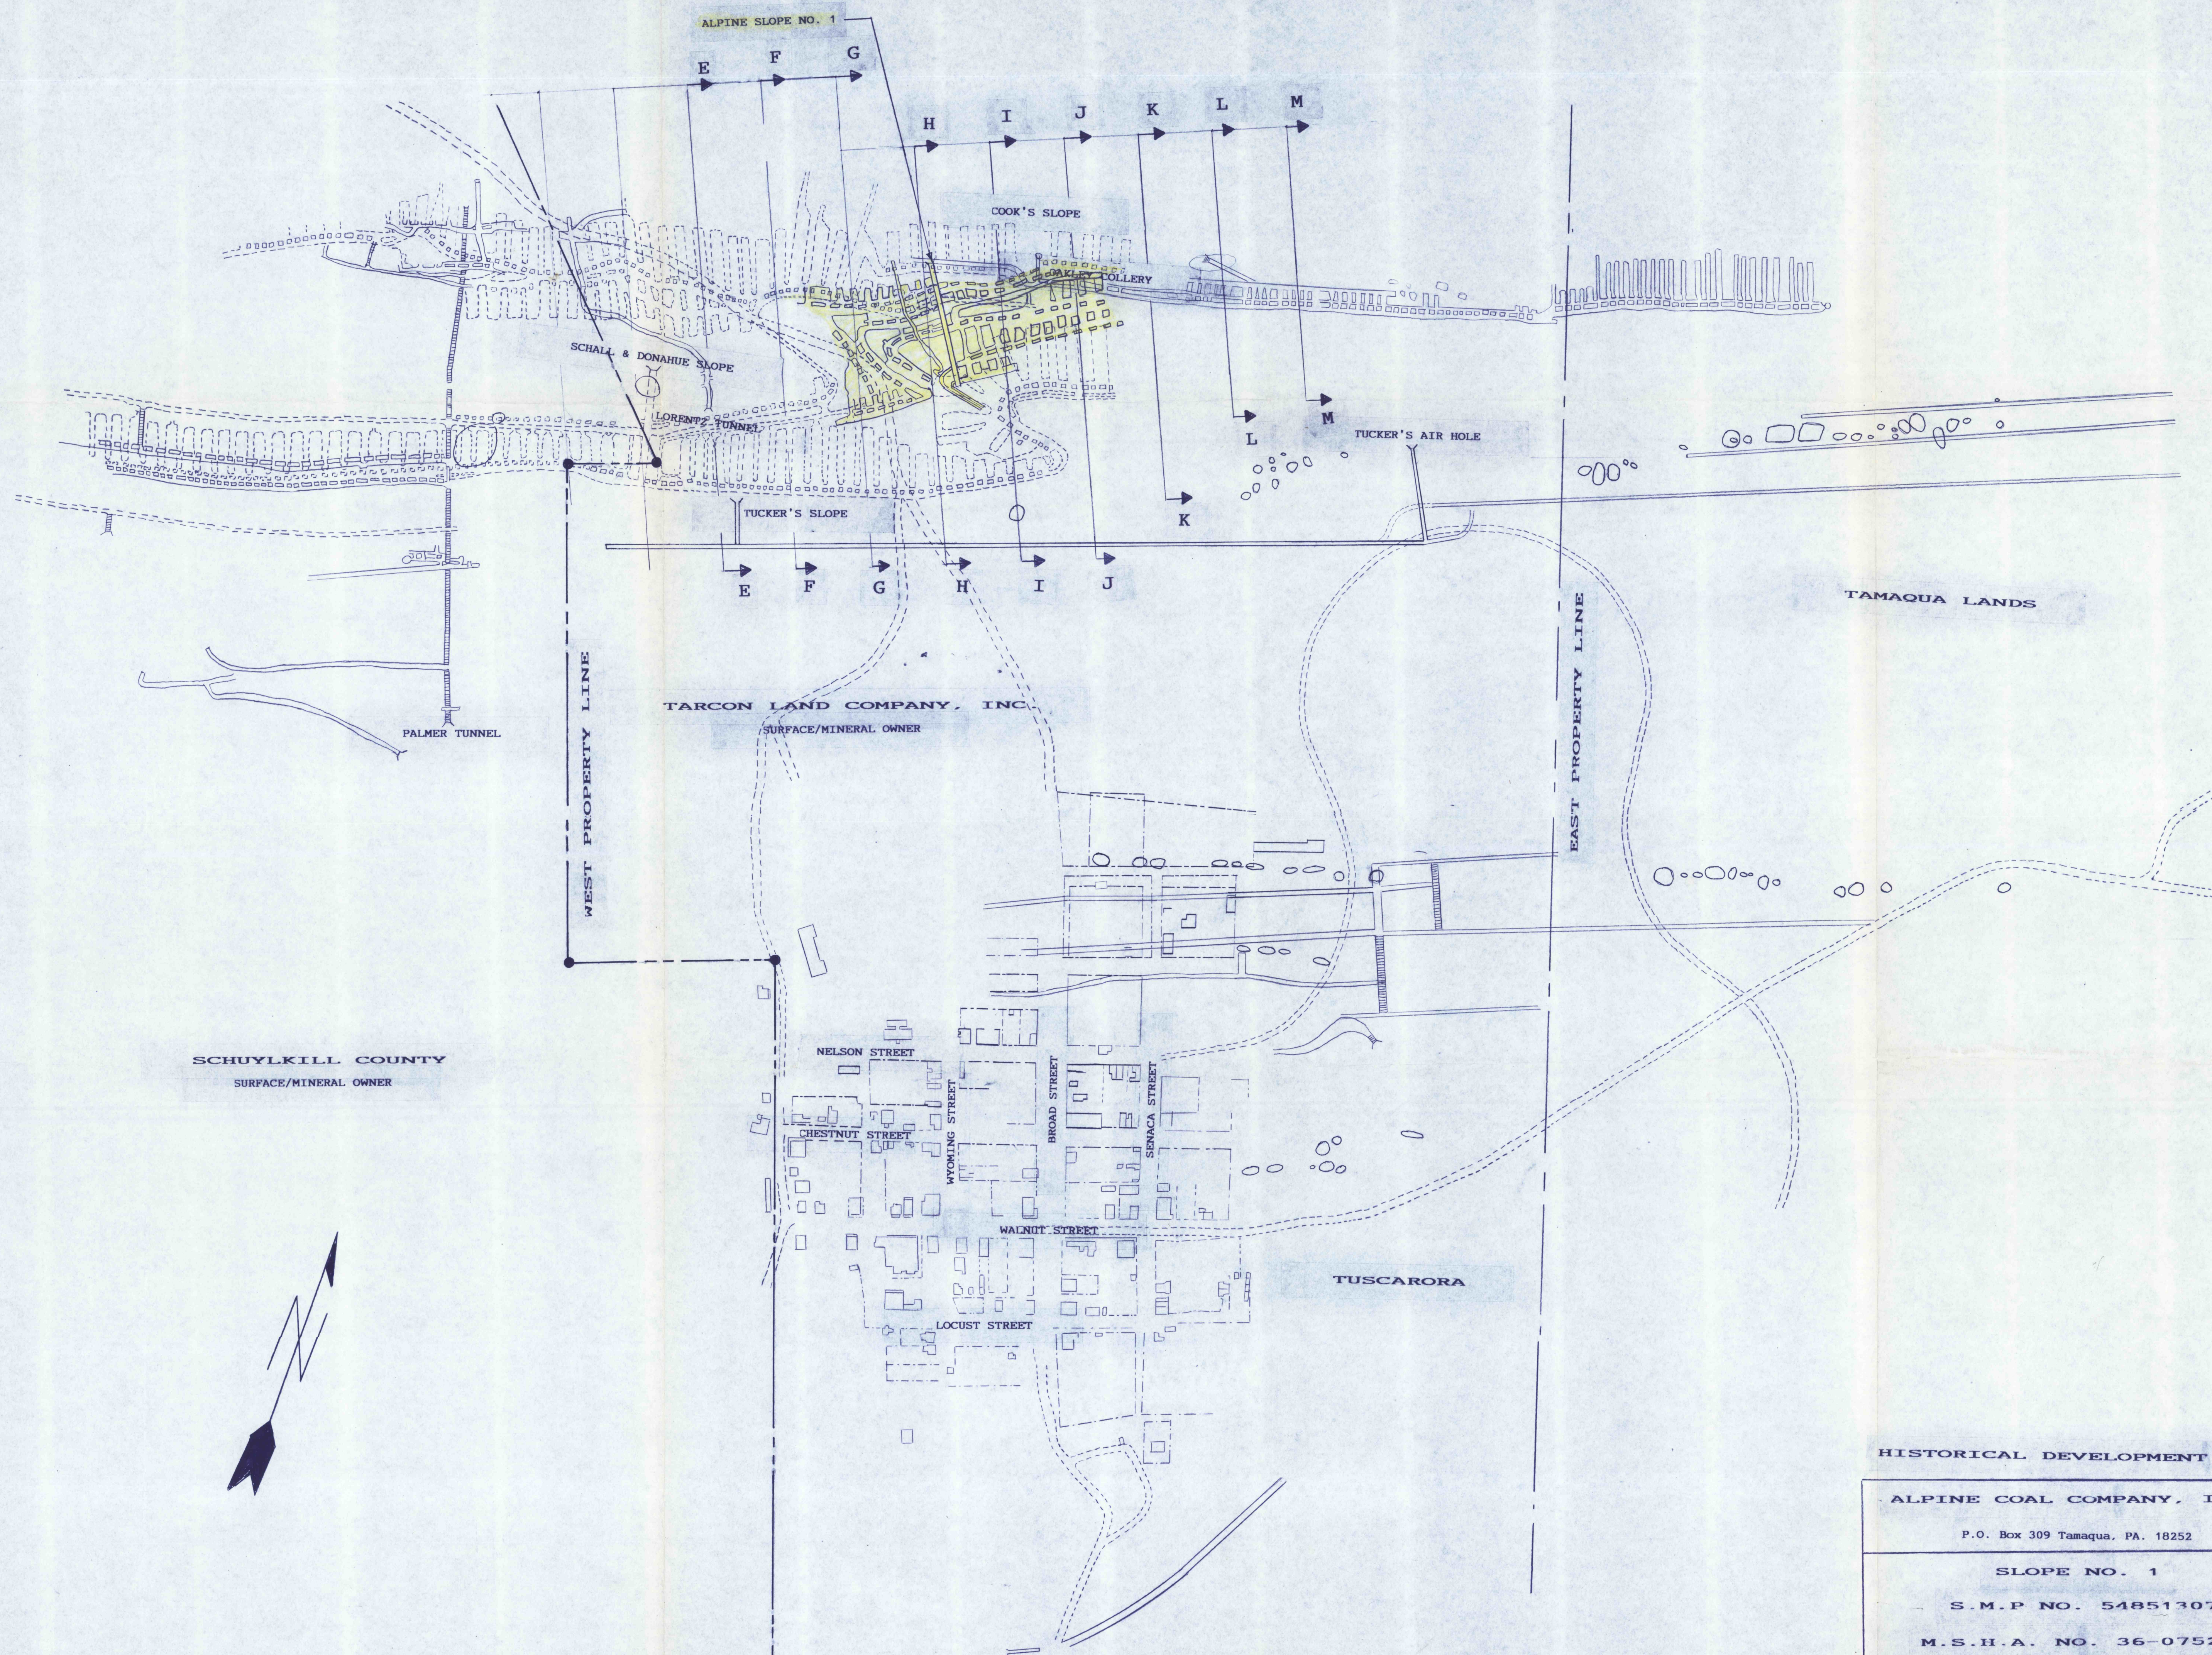

DATE RECEIVED
 Pottsville 4/15/91
 Shamokin
 Wilkes-Barre

HISTORICAL DEVELOPMENT OF AREA	
ALPINE COAL COMPANY, INC.	TOP SPLIT MAMMOTH VEIN
P.O. Box 309 Tamaqua, PA. 18252	SCALE: 1" = 200'
SLOPE NO. 1	
S.M.P. NO. 54851307	
M.S.H.A. NO. 36-07528	
SCHUYLKILL TOWNSHIP	SCHUYLKILL COUNTY