



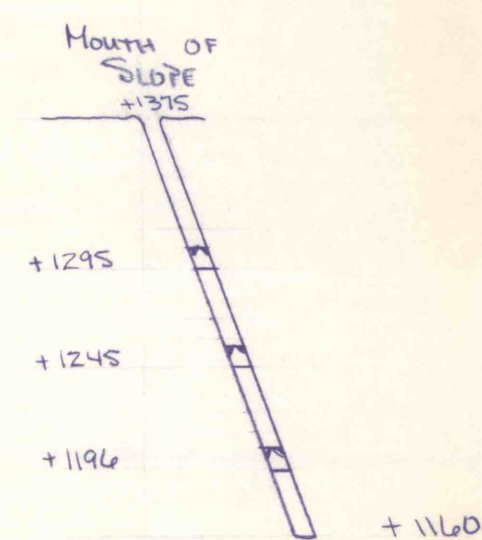

CROSS SECTION THRU SLOPE

SCALE: 1"=100'-0"

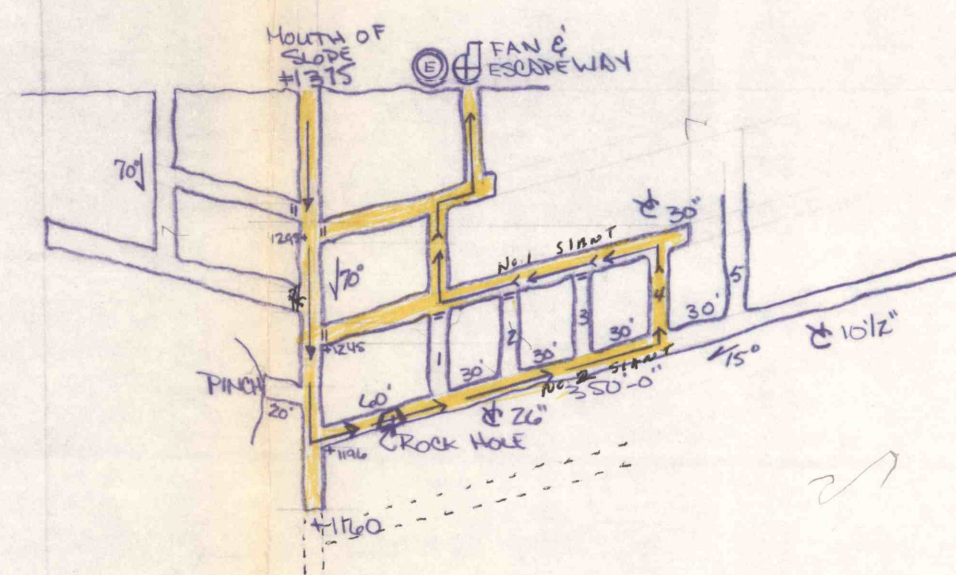


SECTION THRU MOUTH OF SLOPE

SCALE: 1"=100'-0"


LEGEND

- TEMPORARY STOPPING
- = PERMANENT STOPPING
- AIR INTAKE
- ← AIR RETURN
- ⊙ ESCAPEWAY
- ⊕ MAIN FAN
- BRITTLE
- Regulator

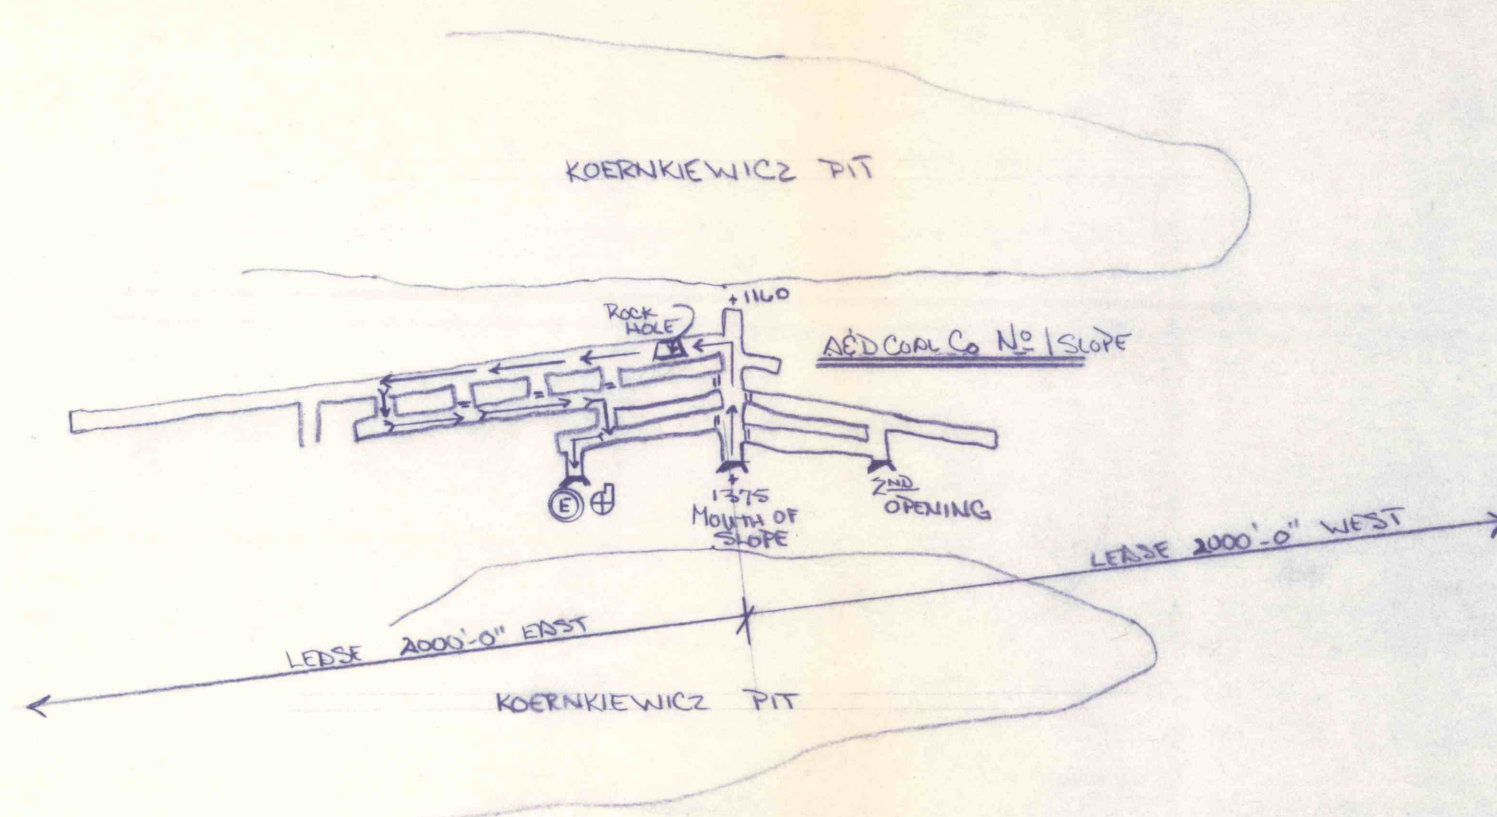

ORTHOGRAPHIC THRU SLOPE


SCALE: 1"=100'-0"

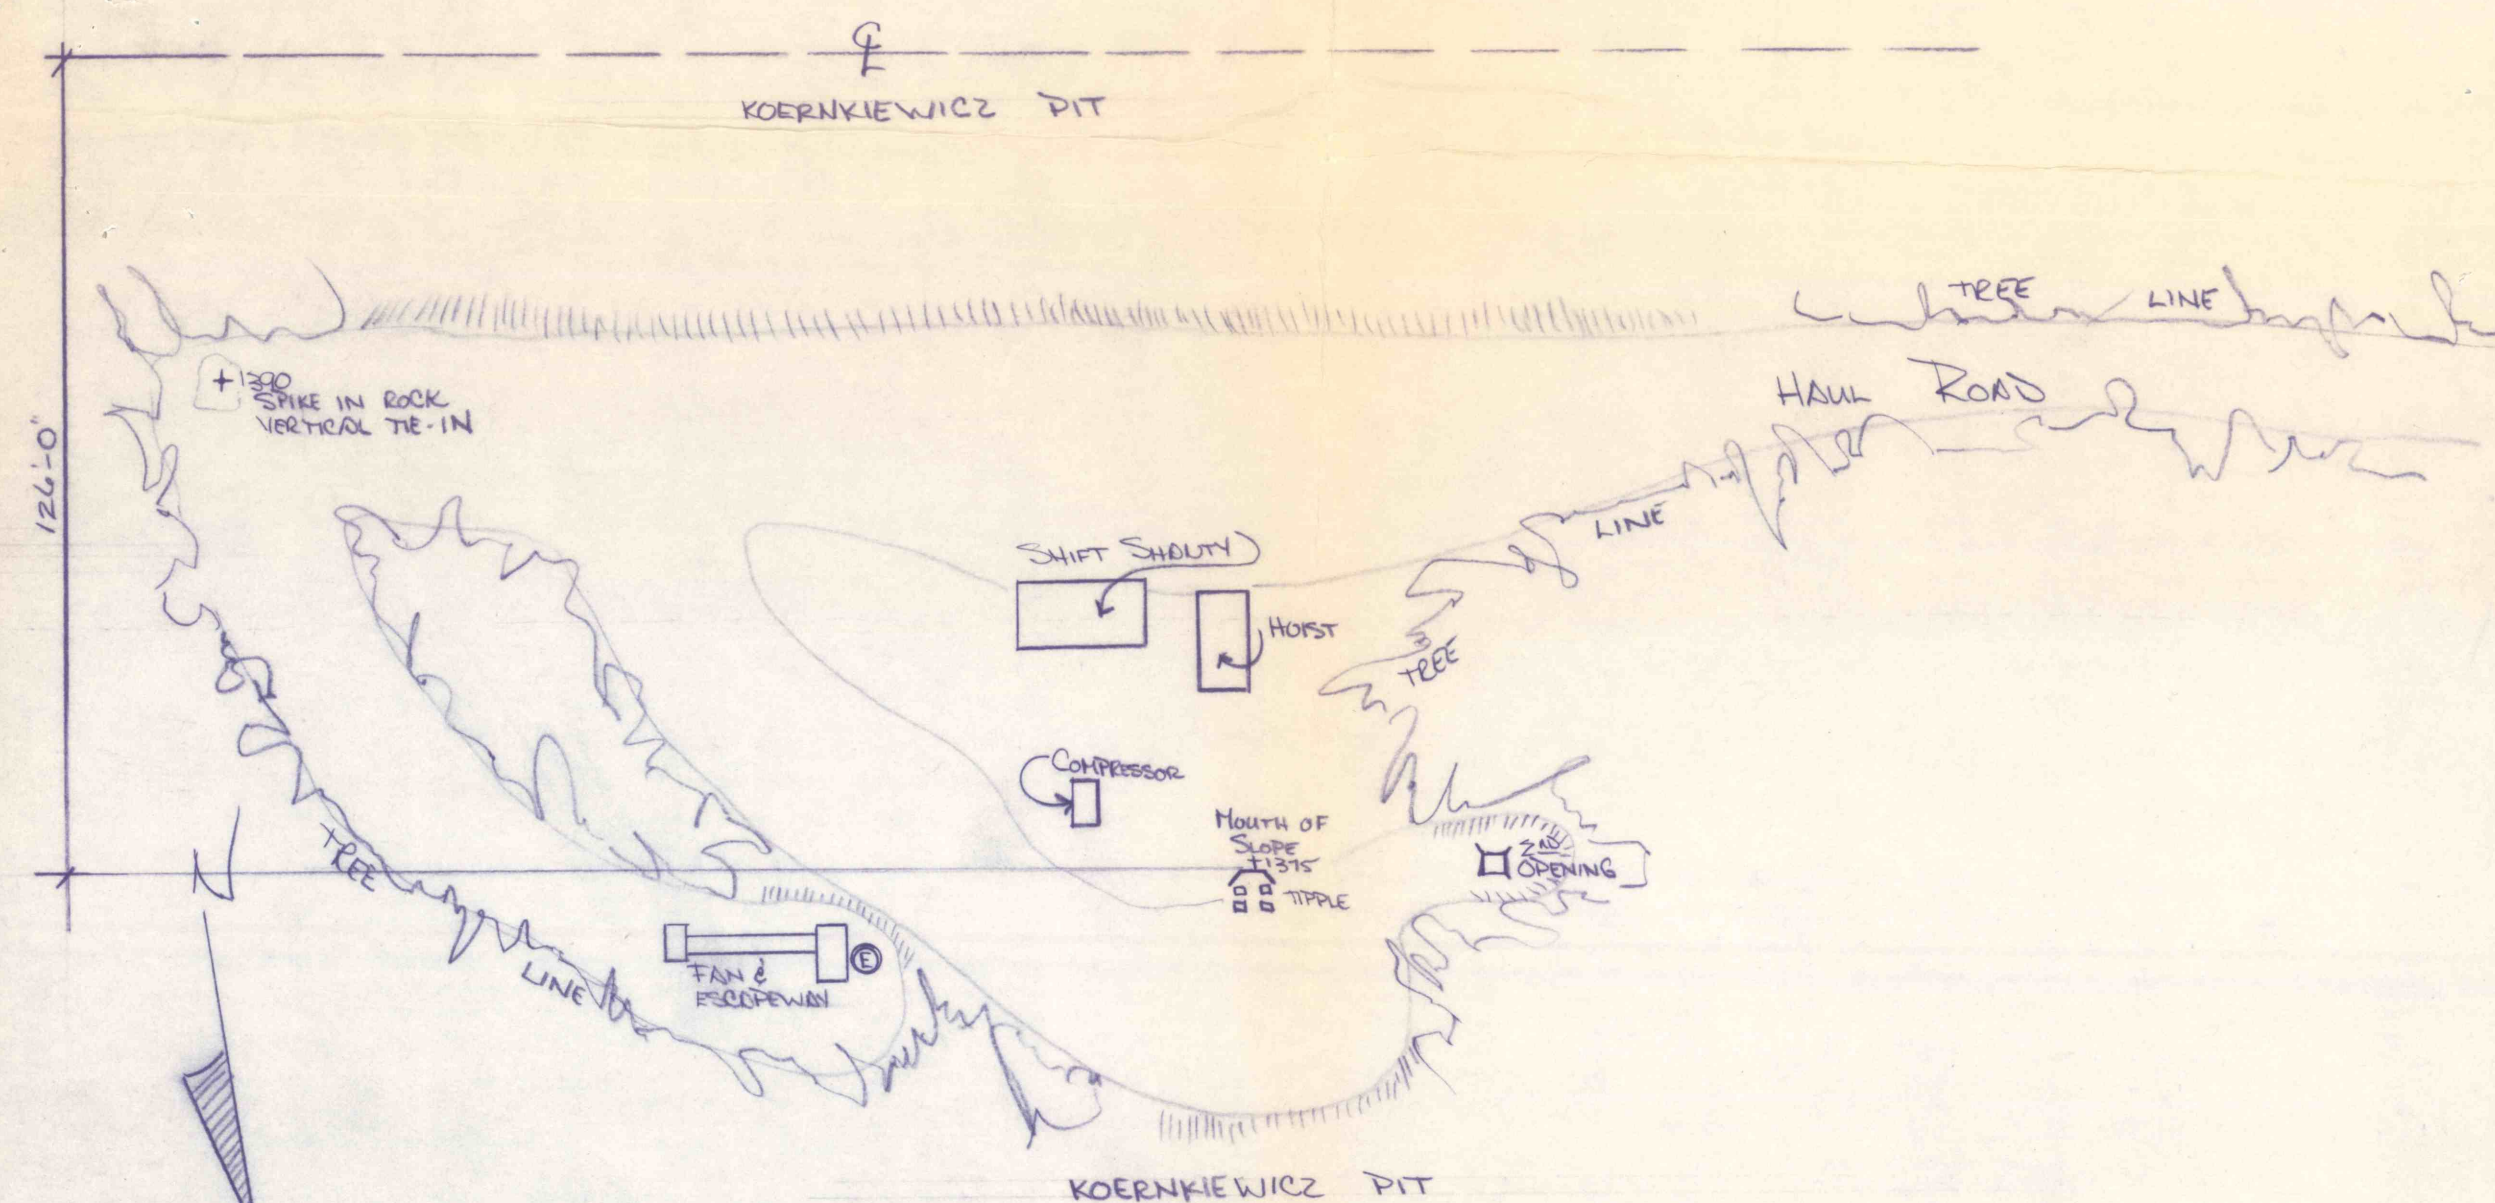

SURFACE FEATURES

SCALE: 1"=30'-0"

NO KNOWN ADJACENT MINE WORKINGS WITHIN 1000'-0".
NO ACTIVE OR INACTIVE OIL OR GAS WELLS WITHIN
500'-0" OF THE MINE

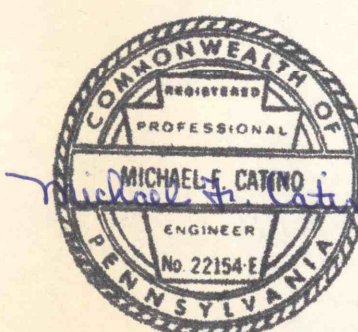

8-15-86

A & D COAL CO.
SLOPE NO. 1
ZERBE, TWP.
NORTH D CO.
NO 1 TOP SPLIT
ID # 36-07540