


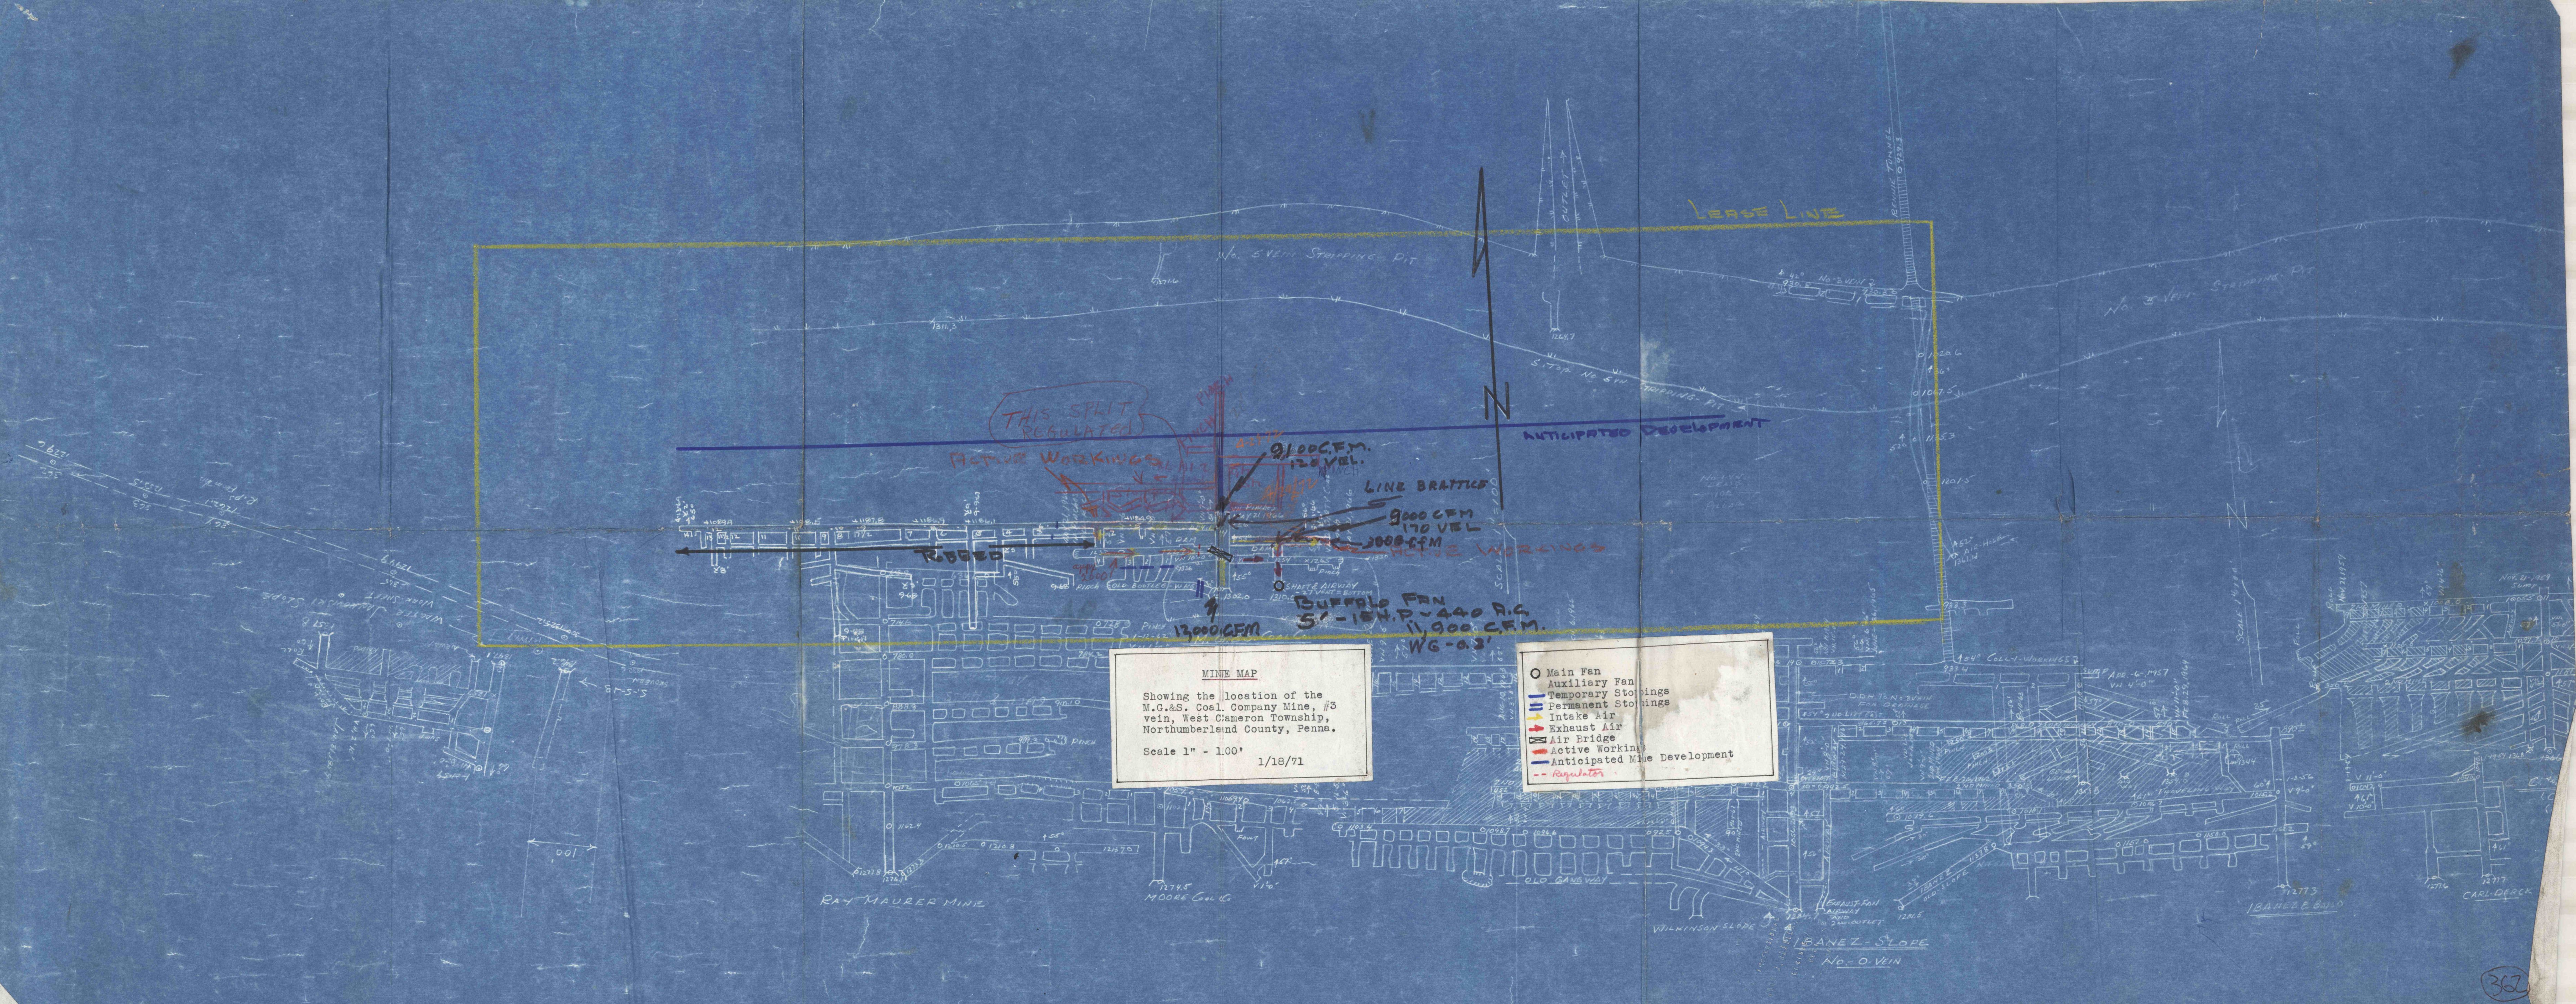

THIS SPLIT
REGULATED

ACTIVE WORKINGS

ANTICIPATED DEVELOPMENT

LINE BRATTICE

9000 CFM
170 VEL

1000 CFM

BUFFALO FAN
S1-15H.P. 440 A.C.
11,900 CFM
WG-0.2'

MINE MAP

Showing the location of the
M.G. & S. Coal Company Mine, #3
vein, West Cameron Township,
Northumberland County, Penna.

Scale 1" = 100' 1/18/71

- Main Fan
- Auxiliary Fan
- Temporary Stoppings
- Permanent Stoppings
- Intake Air
- Exhaust Air
- Air Bridge
- Active Workings
- Anticipated Mine Development
- Regulator